

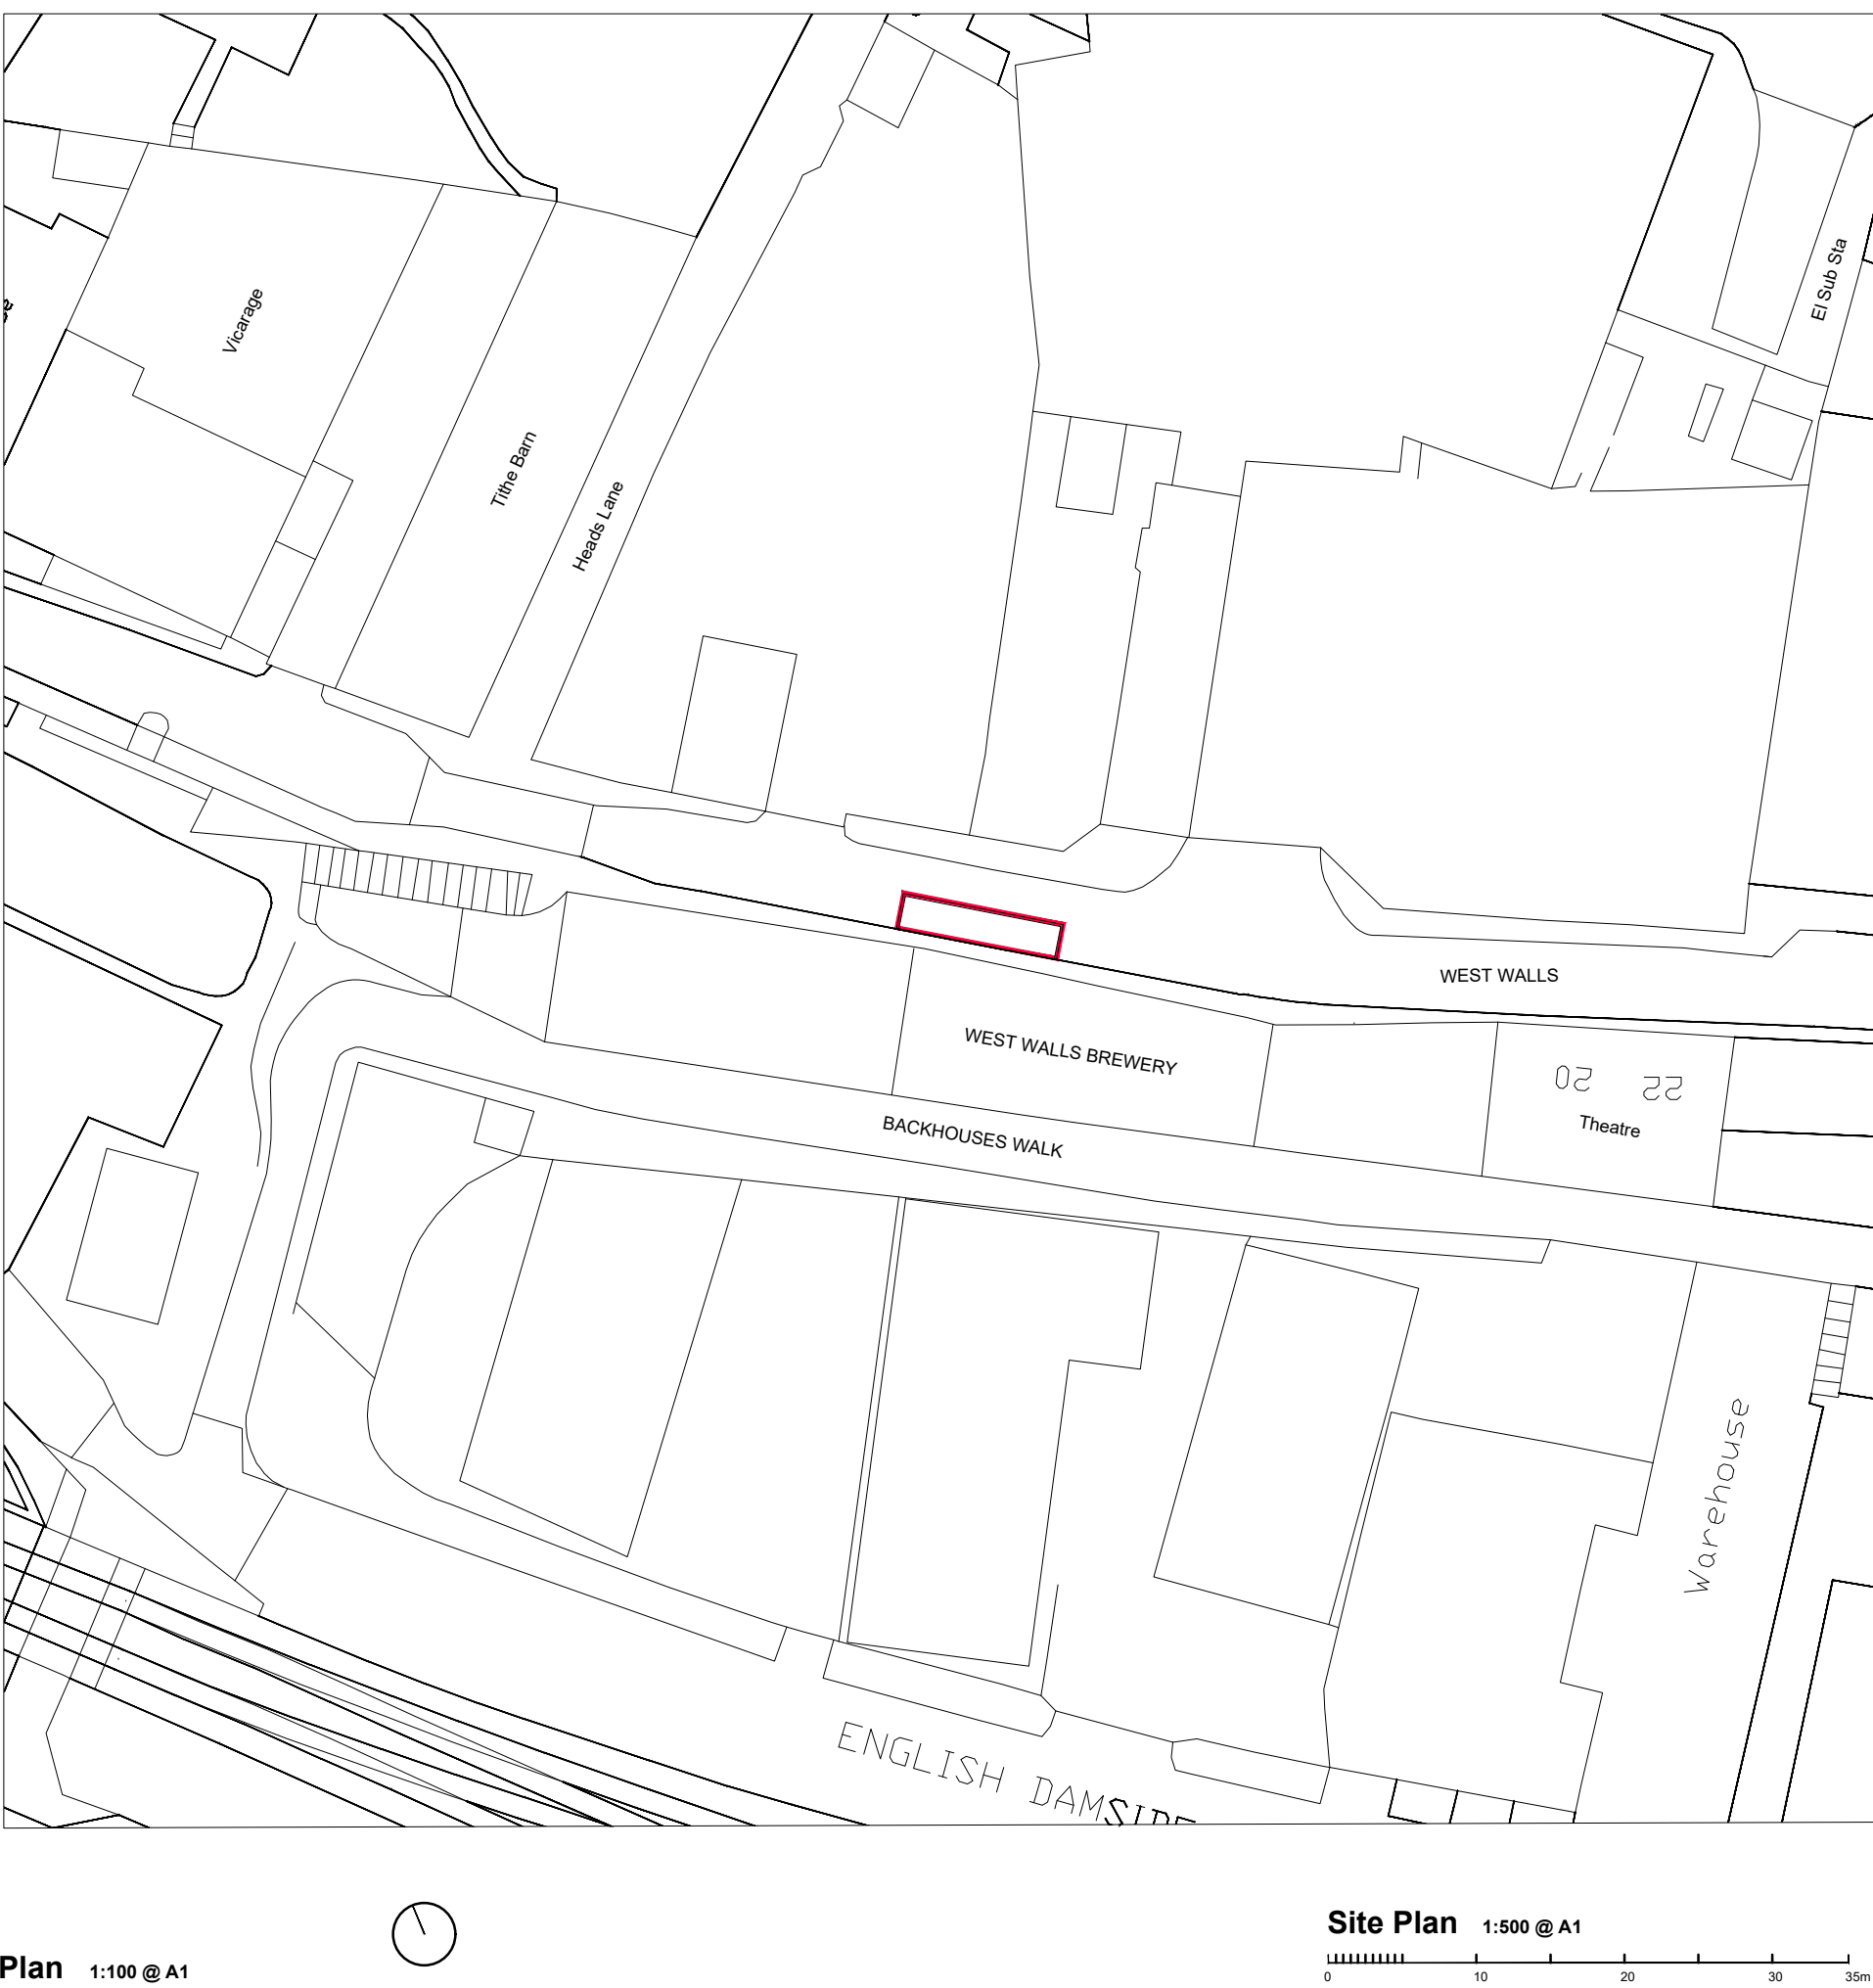
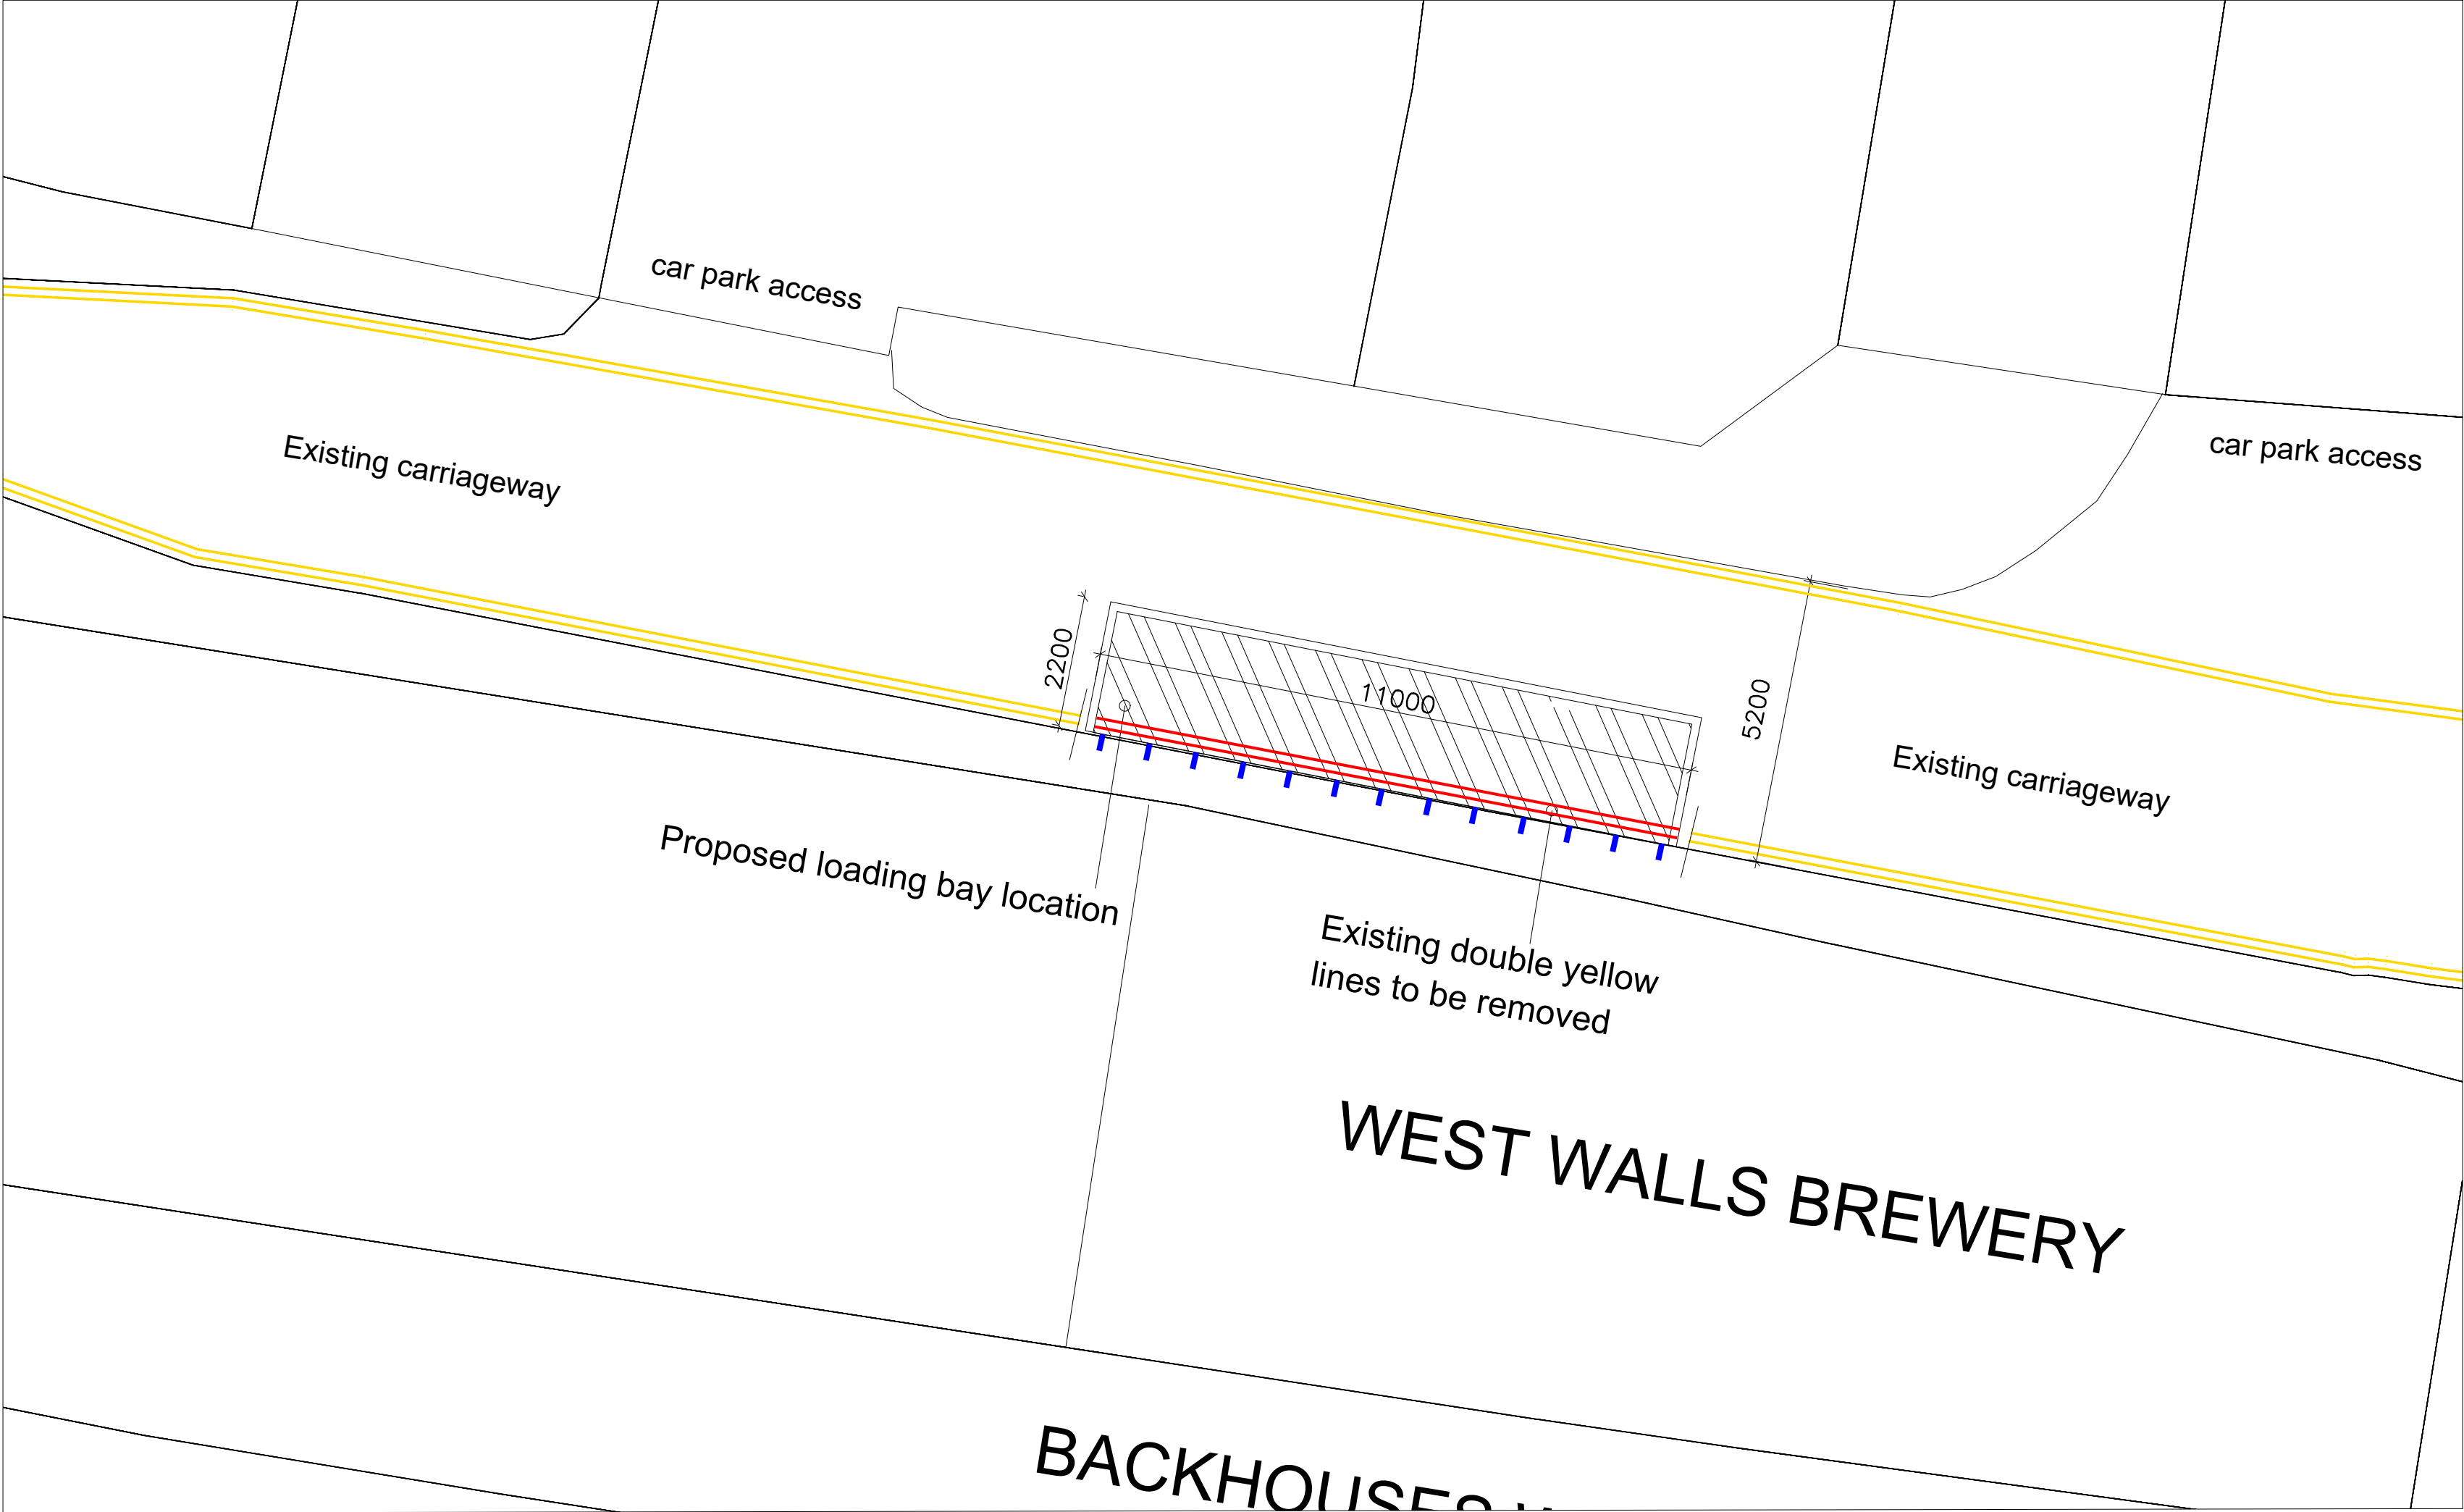


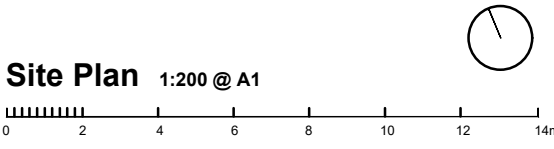


Key

- Proposed (24/7) loading bay, limited to a maximum stay of 1 hour, within the extent shown on the drawing.
- No Waiting At Any Time restriction to be revoked
- Kerb Blips to be revoked.
- Existing No Waiting At Any Time restriction to remain in situ.

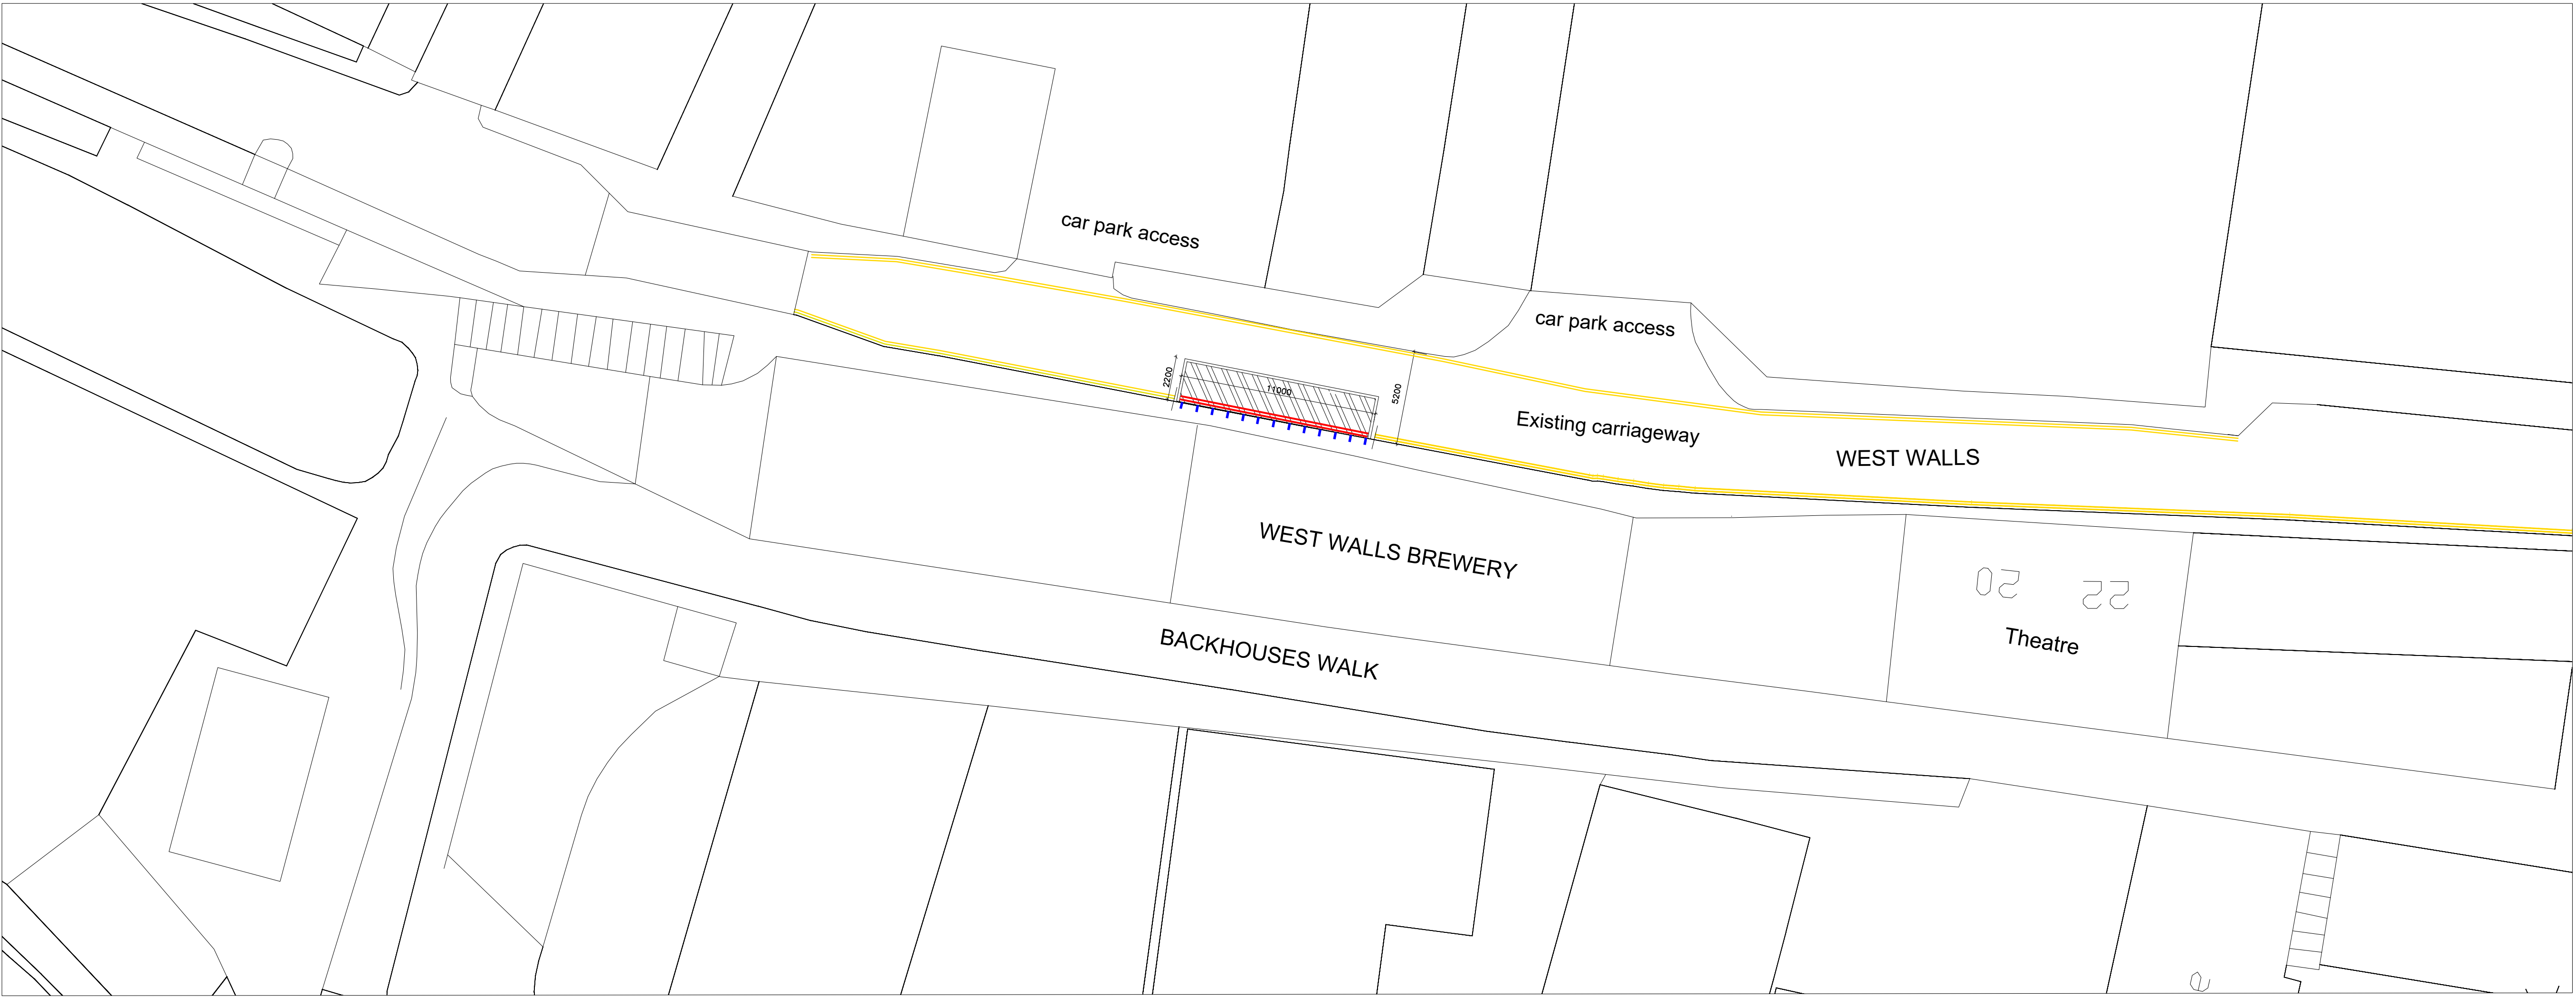

Status DRAFT

Black Box Architects Ltd
1 Devonshire Chambers
8 Devonshire Street
Carlisle Cumbria
CA3 8AD
Tel: 01228 402 200

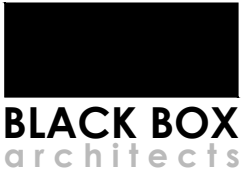

Project Carlisle Central Parking Zones TRO
Review Proposal No. 6 West Walls

Drawing No: HC/TRO/P8/AM1

Site Plan	
Detail	
Scale	Shown A1
Date	Jan-26
Job.no.	23-131-0001
Rev	A