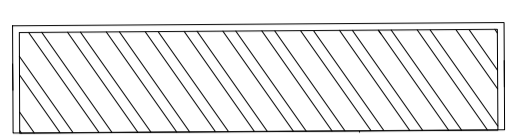

 

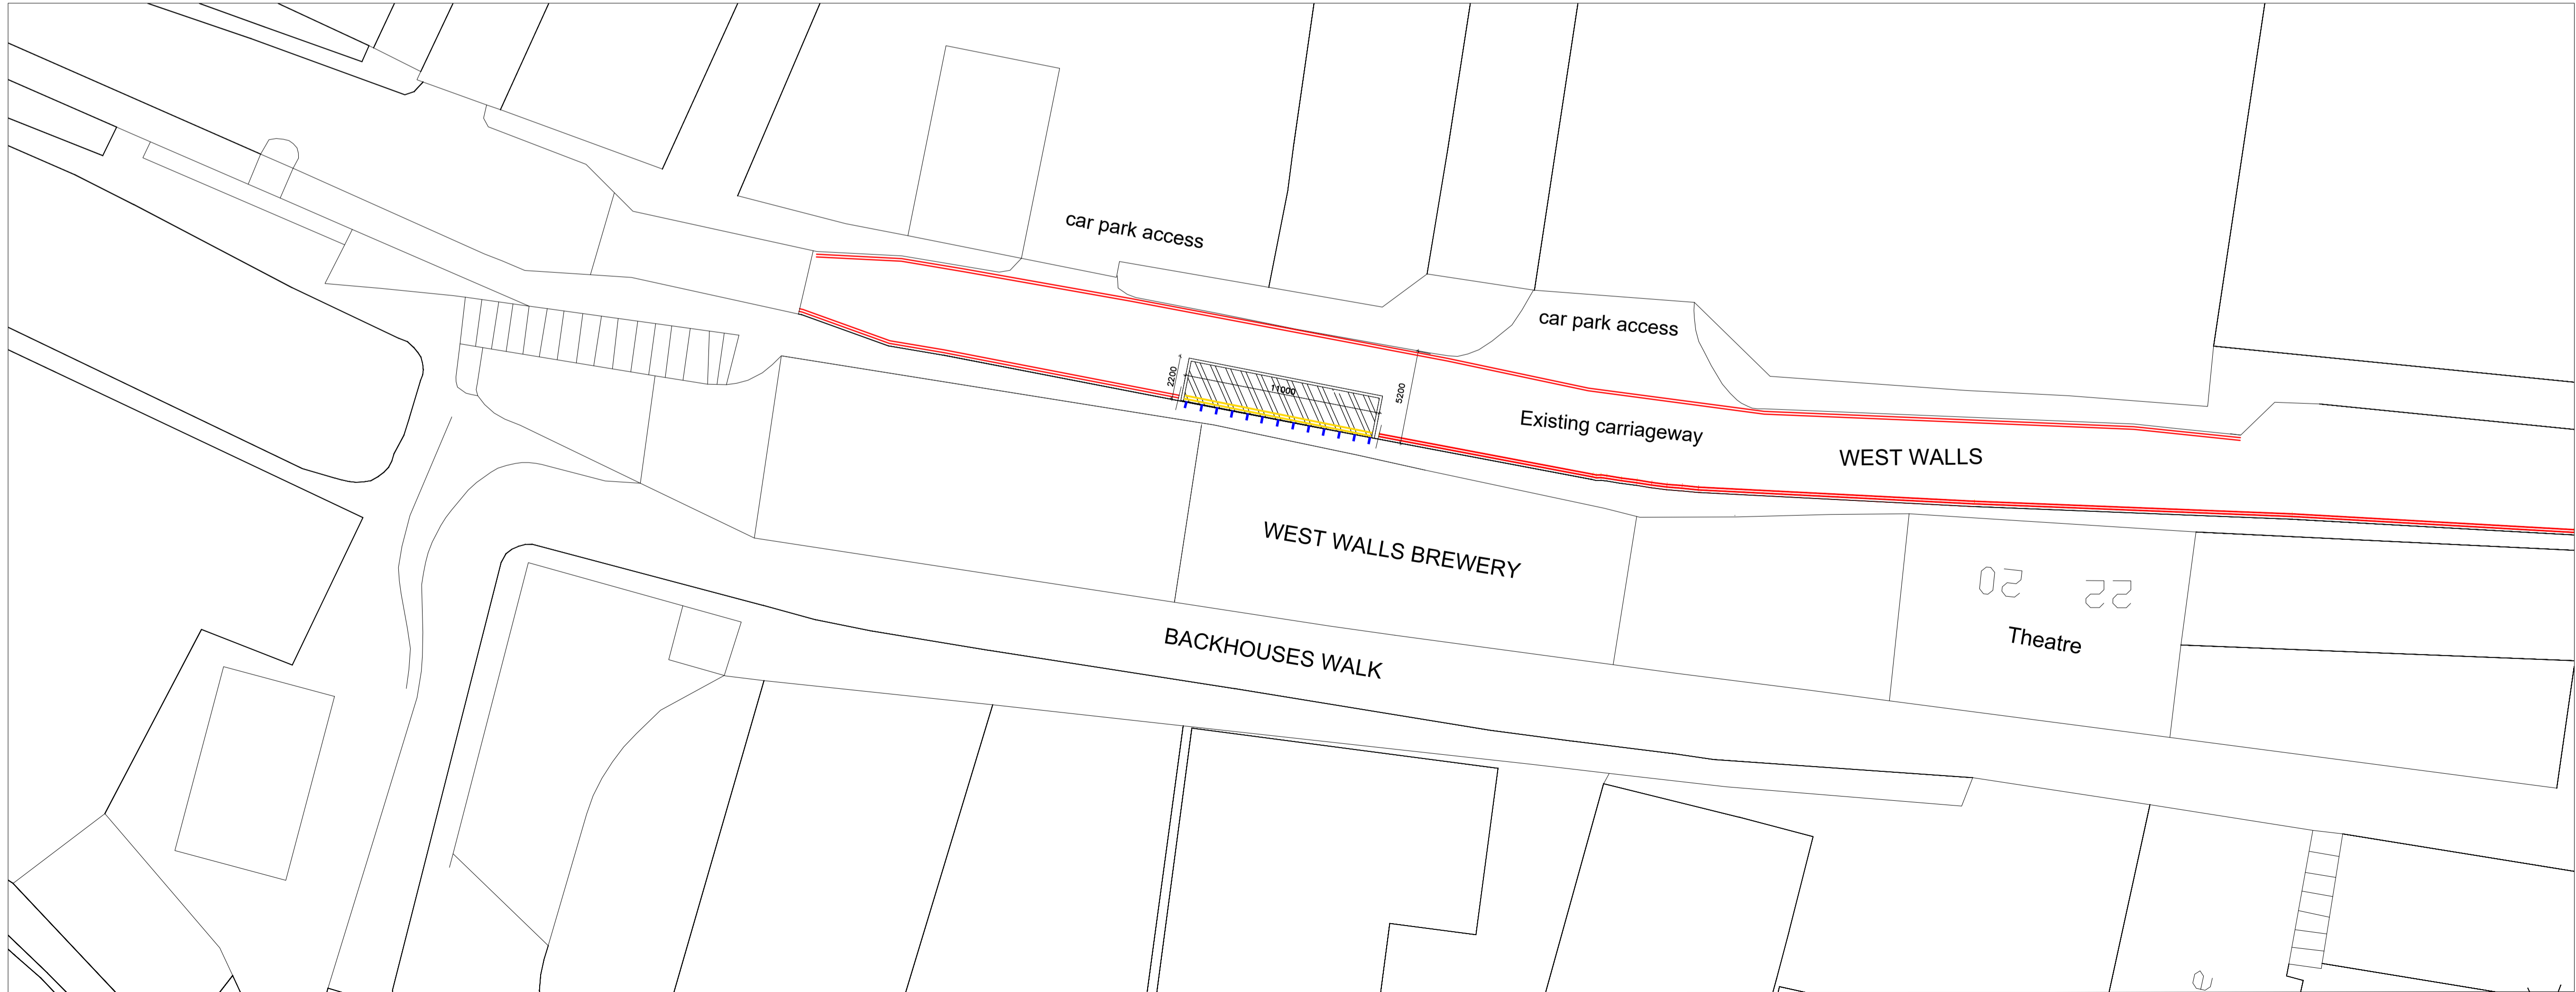


**Key**

-  Proposed (24/7) loading bay, within the extent shown on the drawing.
-  No Waiting At Any Time restriction to be revoked
-  Kerb Blips to be revoked.
-  Existing No Waiting At Any Time restriction to remain in situ.

Site Plan 1:100 @ A1

Site Plan 1:500 @ A1



Site Plan 1:200 @ A1

Status **DRAFT**

Black Box Architects Ltd  
 1 Devonshire Chambers  
 8 Devonshire Street  
 Carlisle Cumbria  
 CA3 8AD  
 Tel: 01228 402 200  
**BLACK BOX**  
 architects  
 office@blackboxarchitects.com www.blackboxarchitects.com

Project Carlisle Central Parking Zones TRO  
 Review Proposal No. 6 West Walls

Drawing No: HC/TRO/P8/AM1

Site Plan
Detail
Scale Shown A1
Date Jan-26
Job.no. 23-131-0001 Rev A