
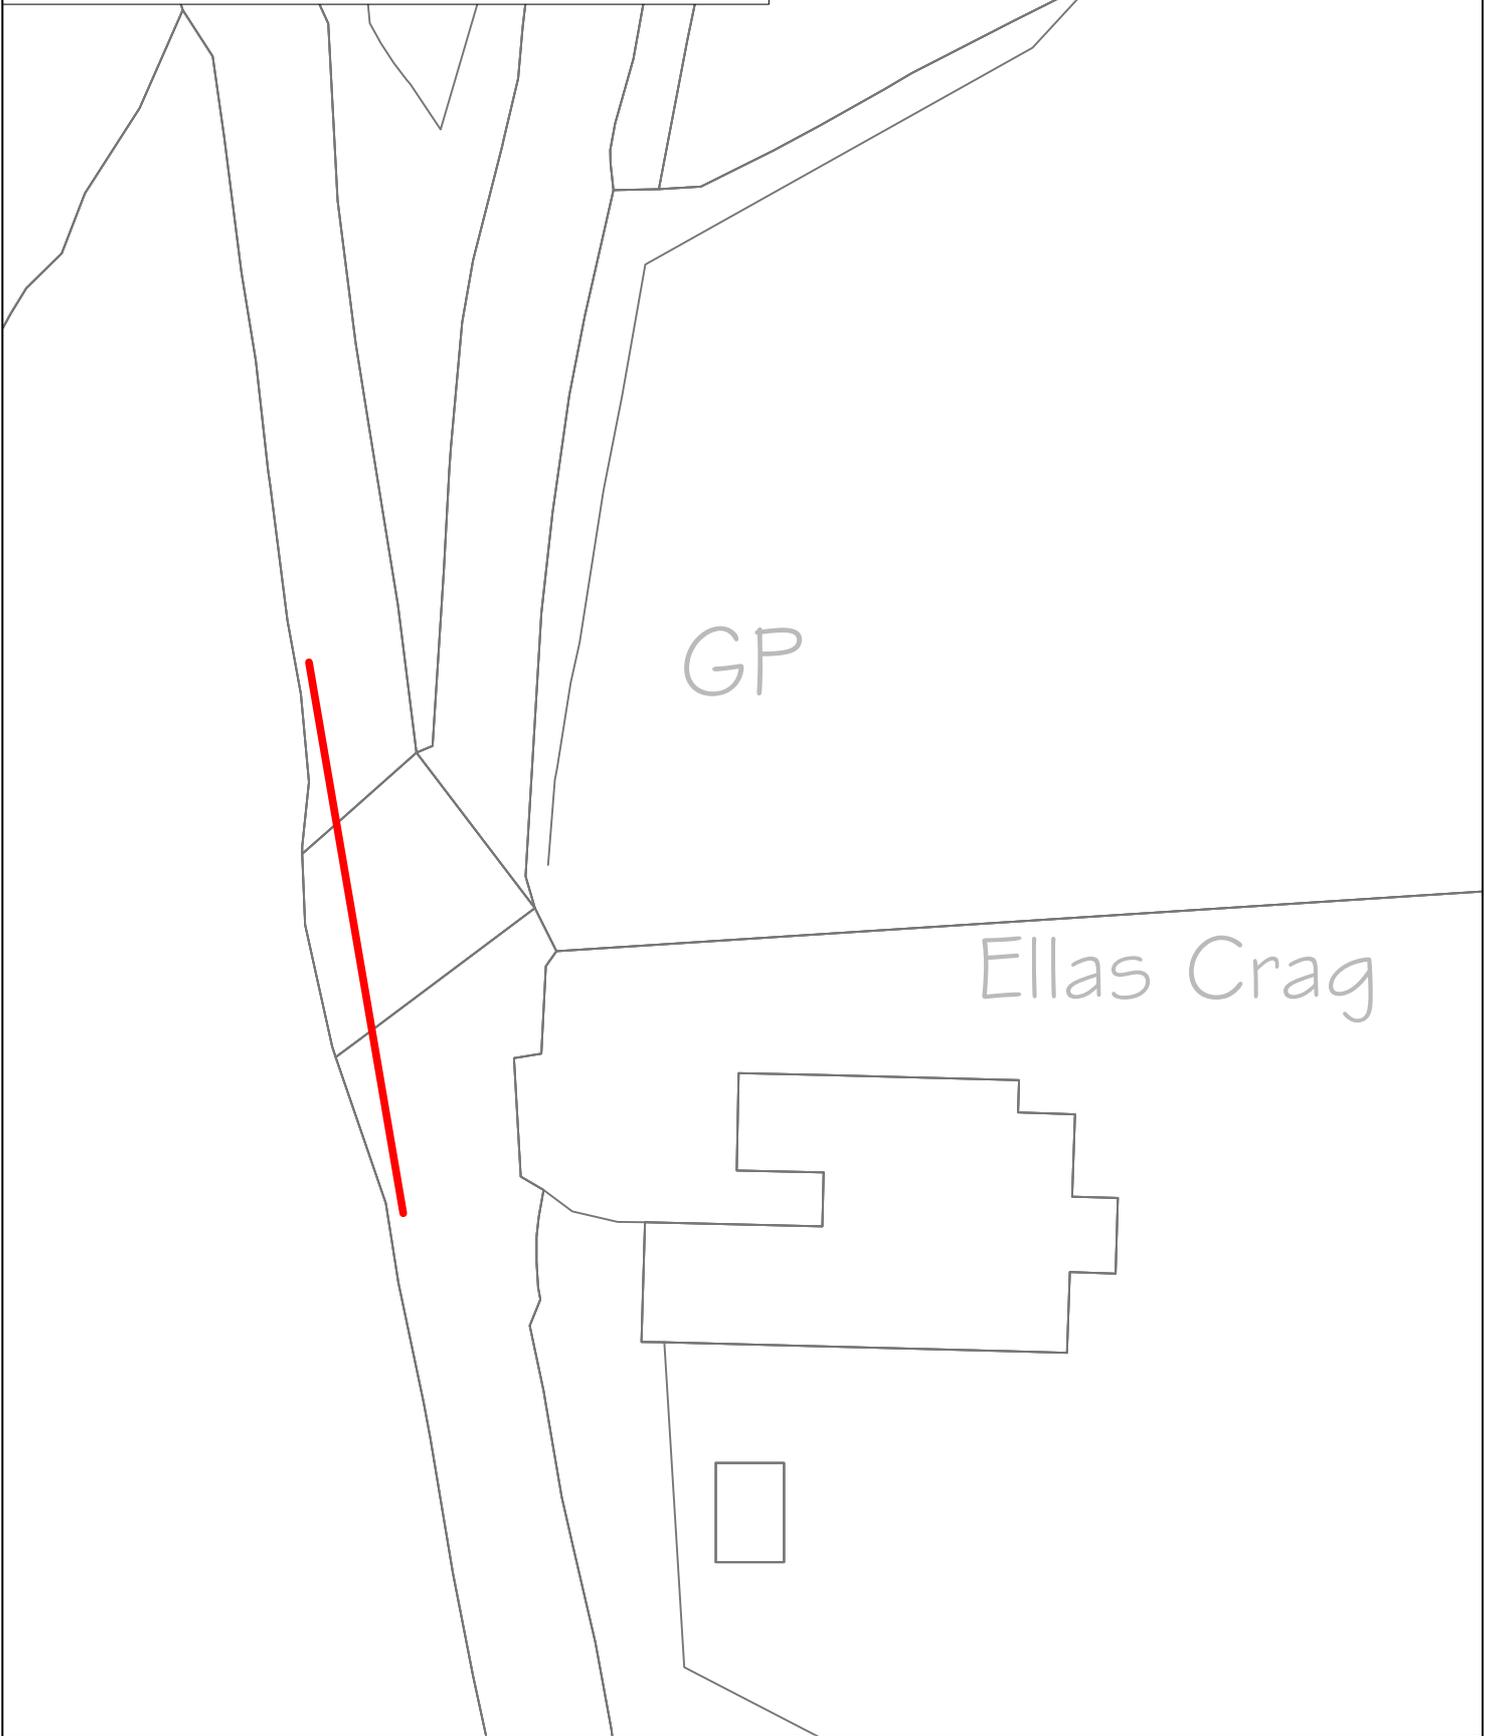


**Key**

Proposed "No Waiting At Any Time" 

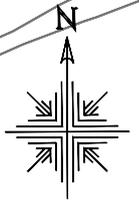

Cumbria County Council  
Highways Depot |  
Joseph Noble Road  
Lillyhall Industrial  
Estate | Workington |  
CA14 4JH

Proposal 2  
C2058 Ellas Crag, Stair near Keswick  
Proposed "No Waiting At Any Time"

Crown Copyright Licence LA 100019596

Drawing No:	KTRO21/Stair/AG003.Rev0	
Scale:	NTS	Date: 18/06/21
Drawn:	AG	Checked: /