

KEY: Double yellow lines (no waiting at any time)



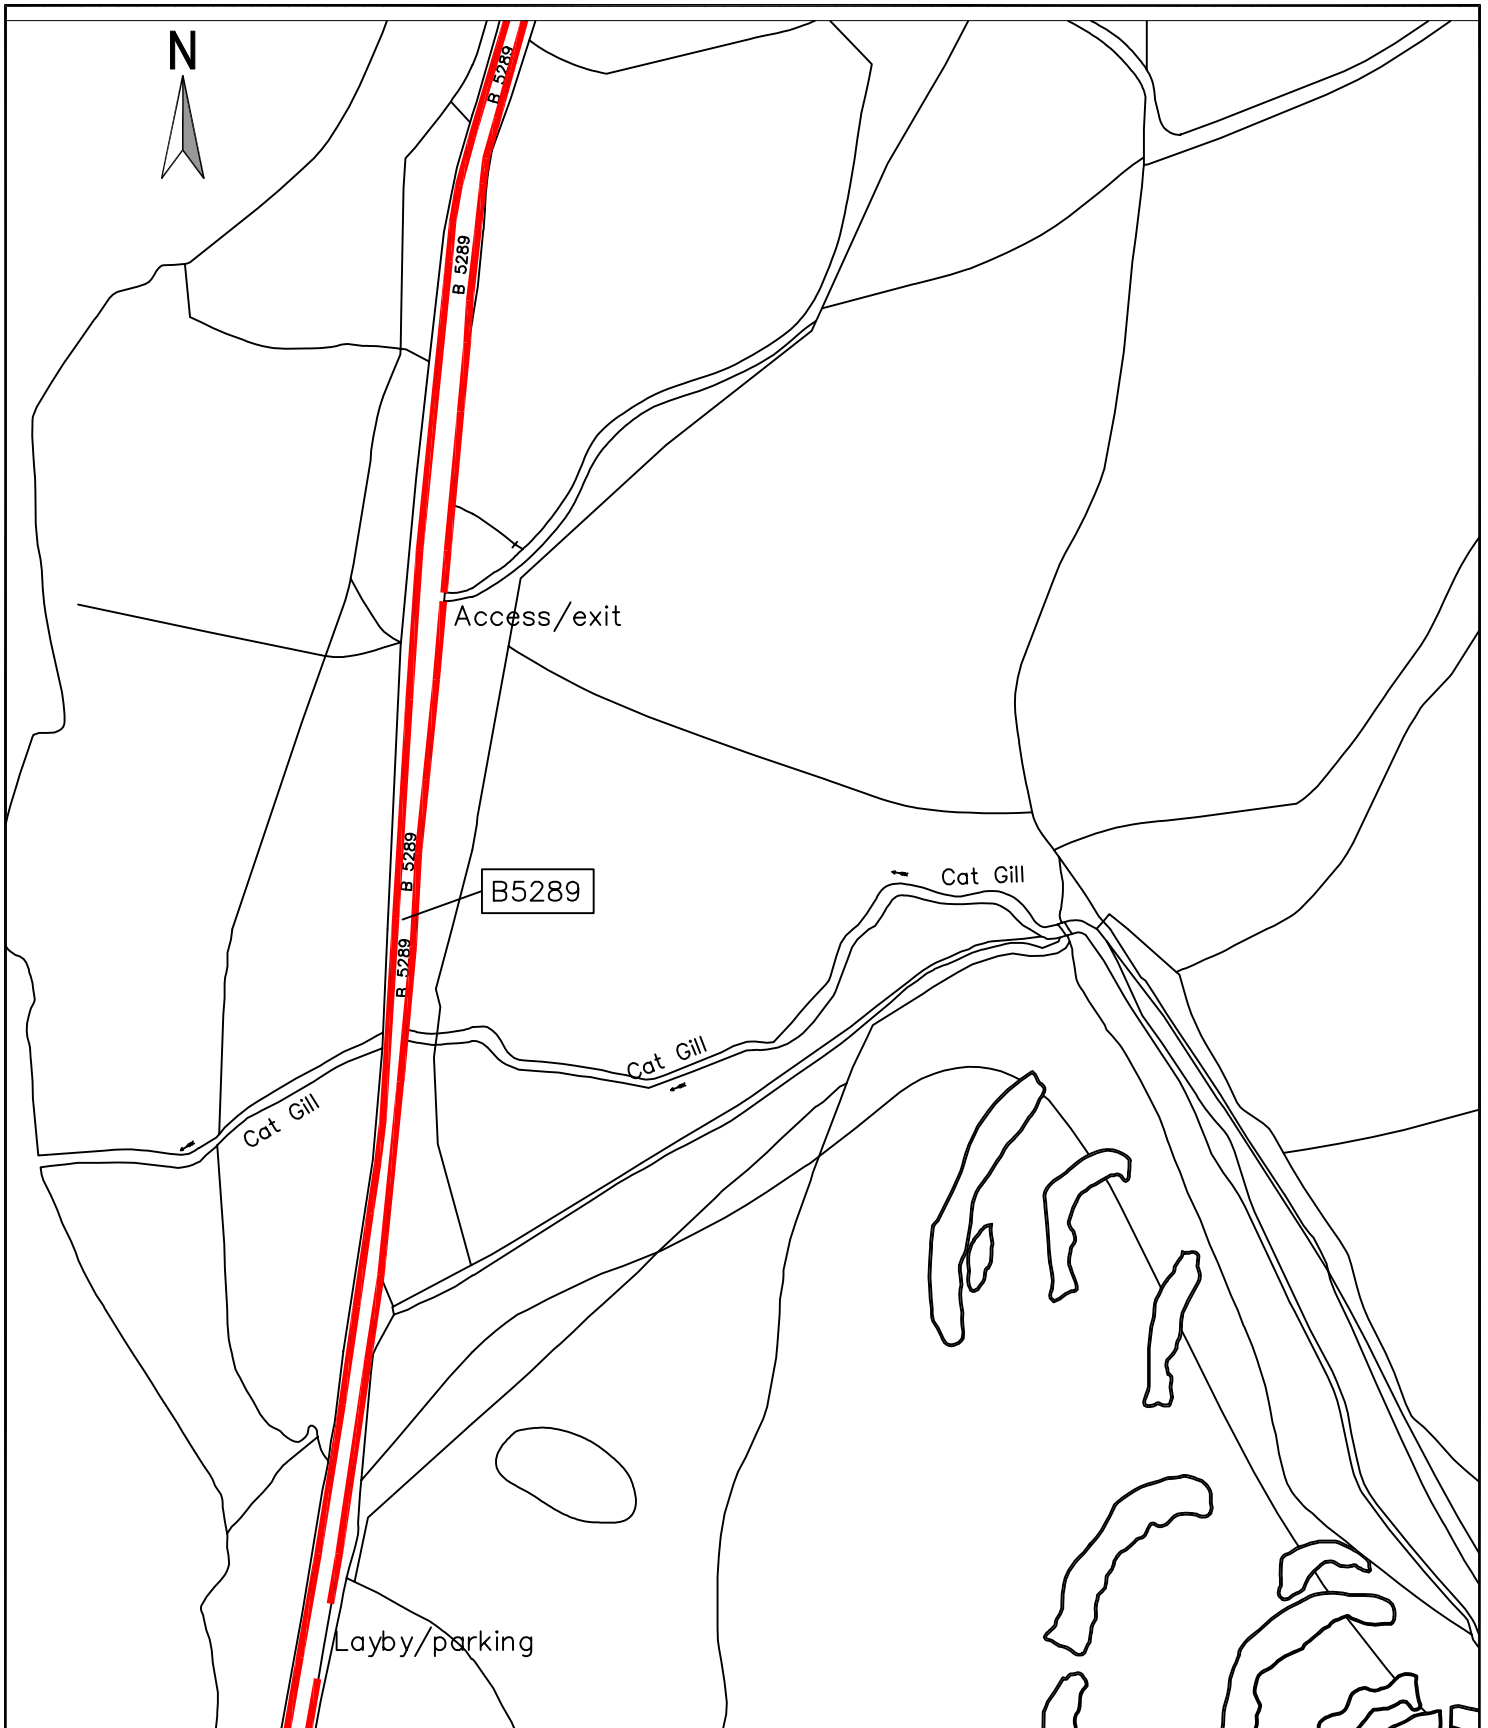
Parkhouse Building, Kingmoor Business Park
CARLISLE, Cumbria, CA6 4SJ, Tel. 01228 673030

B5289 Borrowdale Road Plan 1

Reproduced from, or based on, Ordnance survey map material with the permission of the Controller of Her Majesty's Stationery Office. (c) Crown Copyright 2006. Licence number 100019596

Drawing No. BVDYL/PNG001.Rev0

Drawn by **PNG** Scale **1:2000** Date **AUG '22**



KEY: Double yellow lines (no waiting at any time)



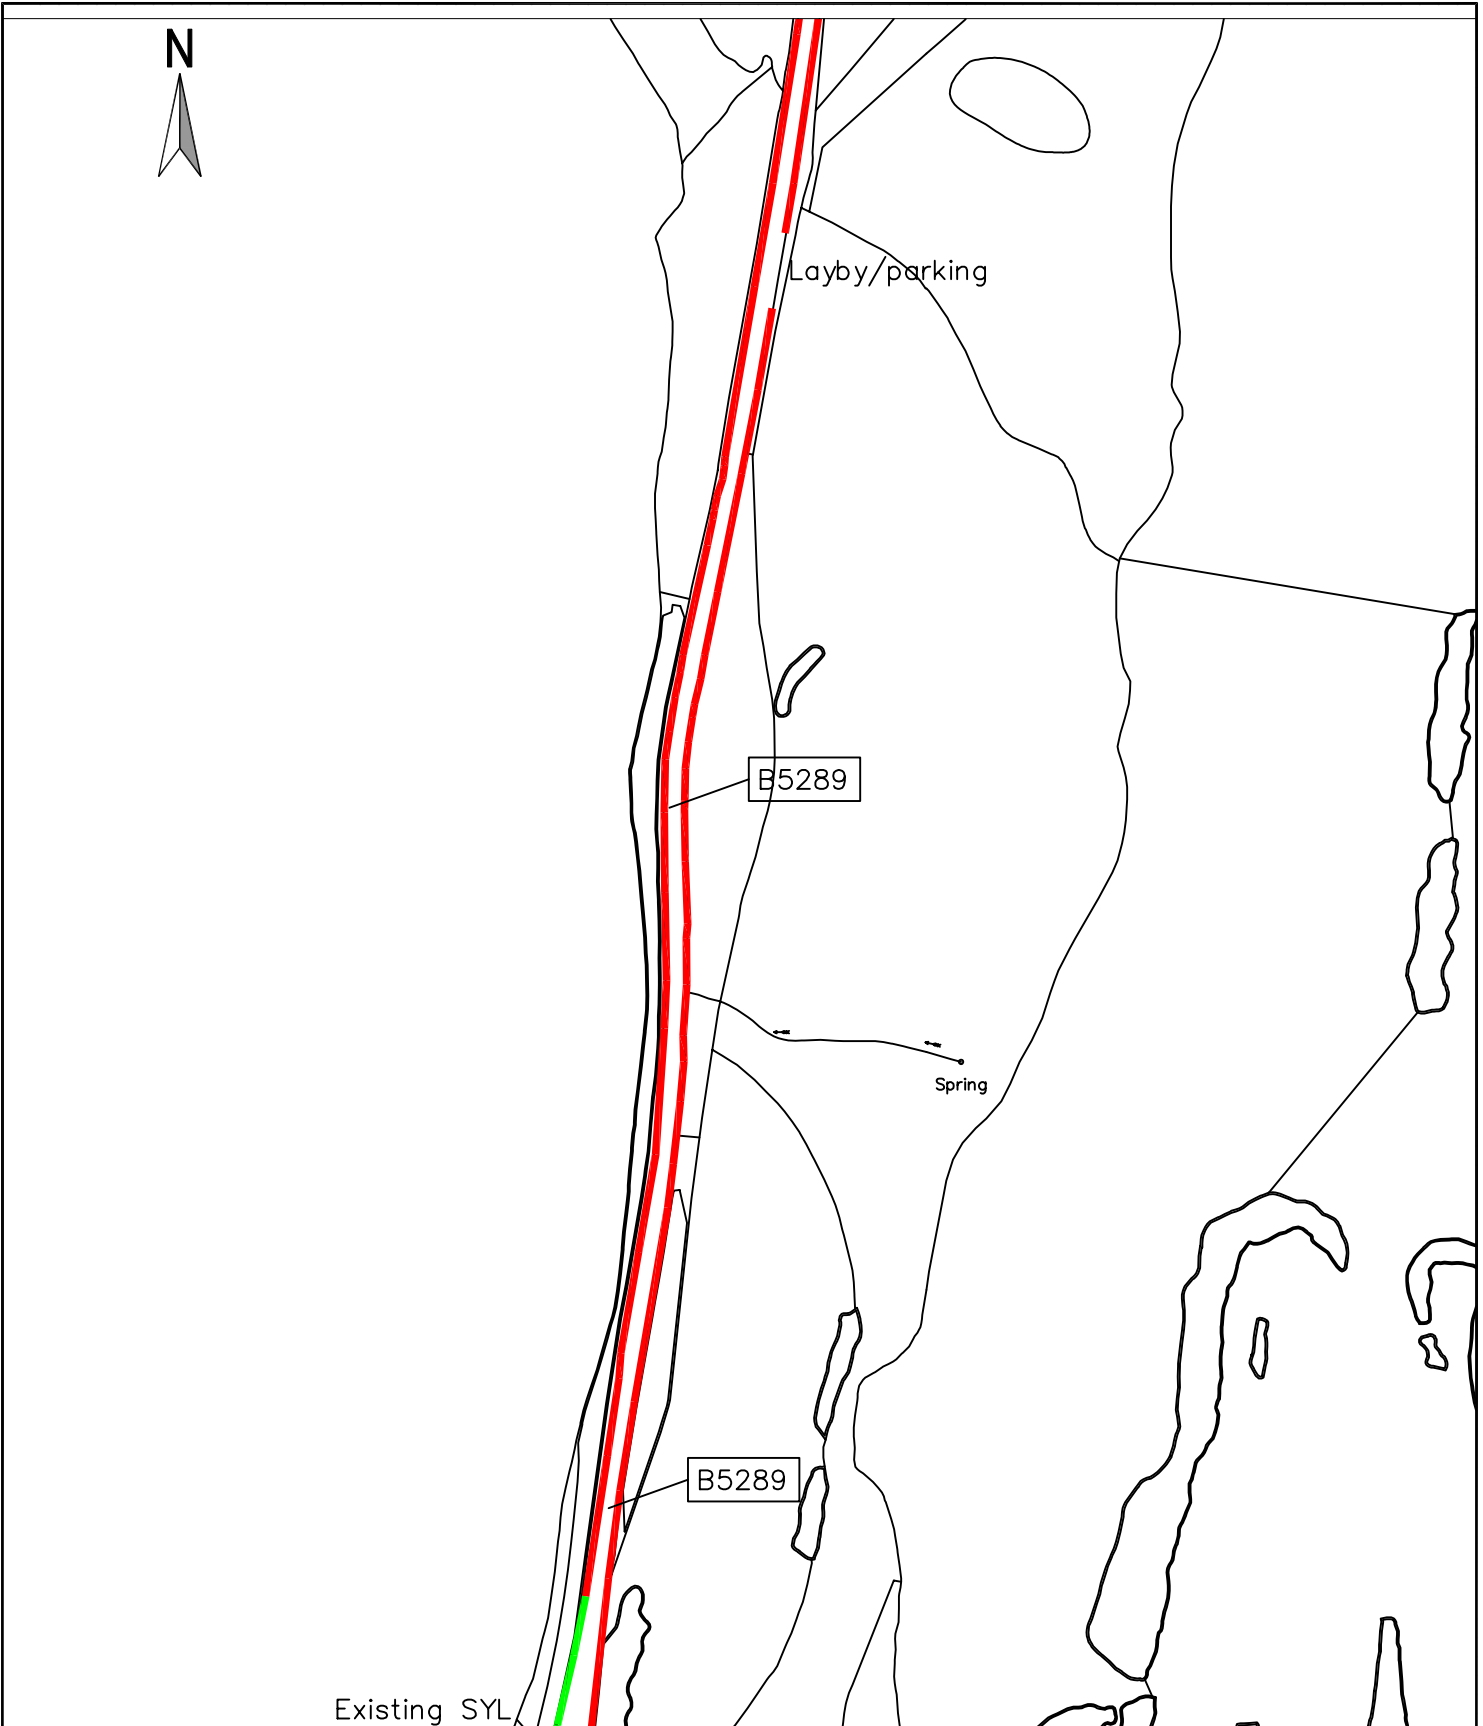
Parkhouse Building, Kingmoor Business Park
CARLISLE, Cumbria, CA6 4SJ, Tel. 01228 673030



B5289 Borrowdale Road Plan 2

Reproduced from, or based on, Ordnance survey map material with the permission of the Controller of Her Majesty's Stationery Office. (c) Crown Copyright 2006. Licence number 100019596

Drawing No. BVDYL/PNG002.Rev0

Drawn by **PNG** Scale **1:2000** Date **AUG '22**



- KEY:**
-  Double yellow lines (no waiting at any time)
 -  Existing single yellow line (no waiting Good Friday – 31st October 7am–7pm)



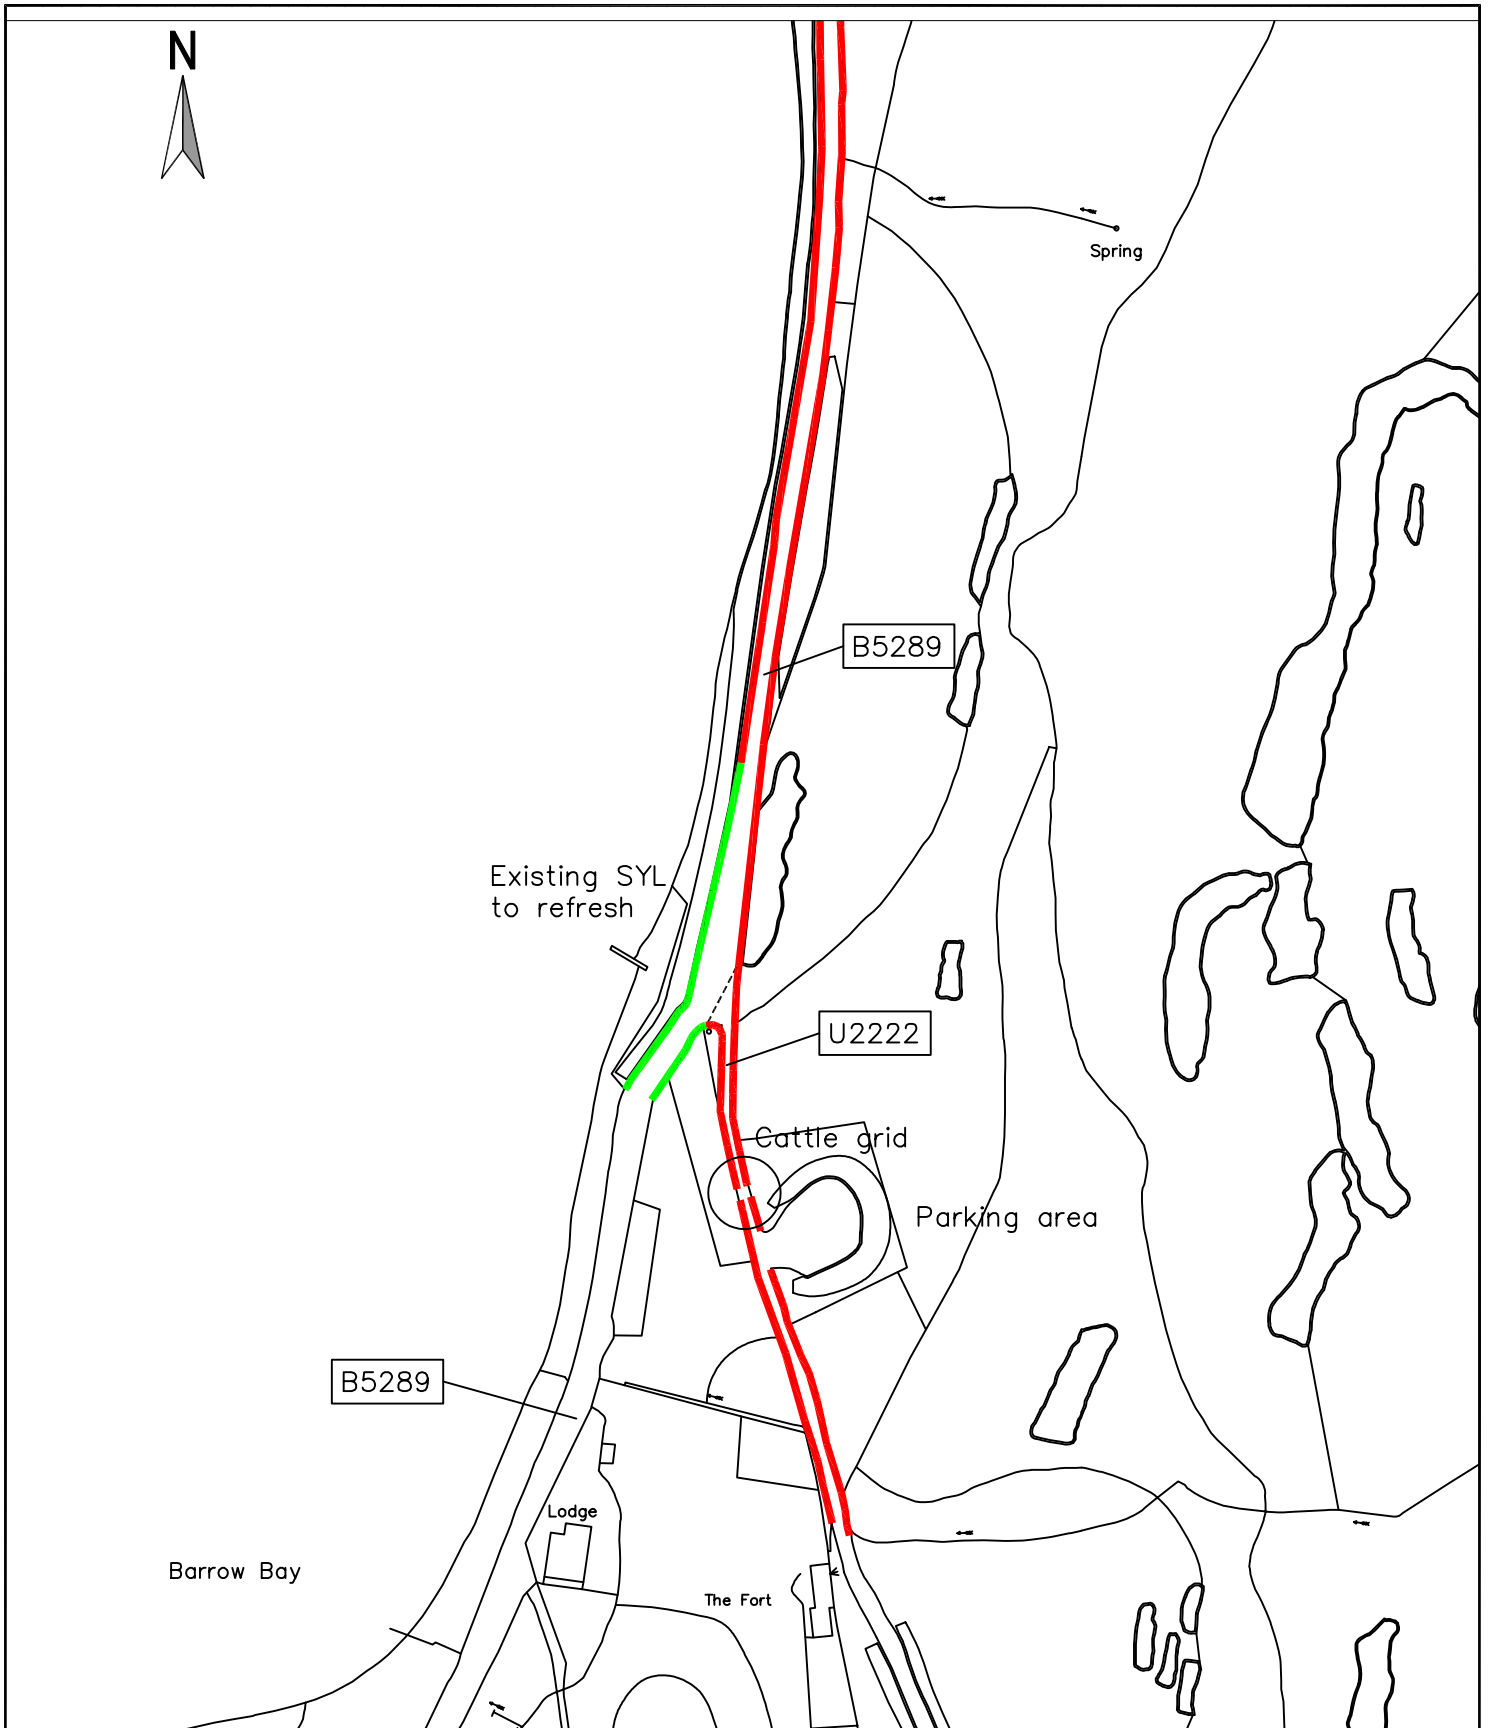
Parkhouse Building, Kingmoor Business Park
CARLISLE, Cumbria, CA6 4SJ, Tel. 01228 673030



B5289 Borrowdale Road Plan 3

Reproduced from, or based on, Ordnance survey map material with the permission of the Controller of Her Majesty's Stationery Office. (c) Crown Copyright 2006. Licence number 100019596

Drawing No. BVDYL/PNG003.Rev0

Drawn by PNG Scale 1:2000 Date AUG '22



- KEY:**
-  Double yellow lines (no waiting at any time)
 -  Existing single yellow line (no waiting Good Friday – 31st October 7am–7pm)



Parkhouse Building, Kingmoor Business Park
CARLISLE, Cumbria, CA6 4SJ, Tel. 01228 673030

B5289 Borrowdale Road / U2222 Plan 4

Reproduced from, or based on, Ordnance survey map material with the permission of the Controller of Her Majesty's Stationery Office. (c) Crown Copyright 2006. Licence number 100019596

Drawing No. BVDYL/PNG004.Rev0

Drawn by PNG Scale 1:2000 Date AUG '22