
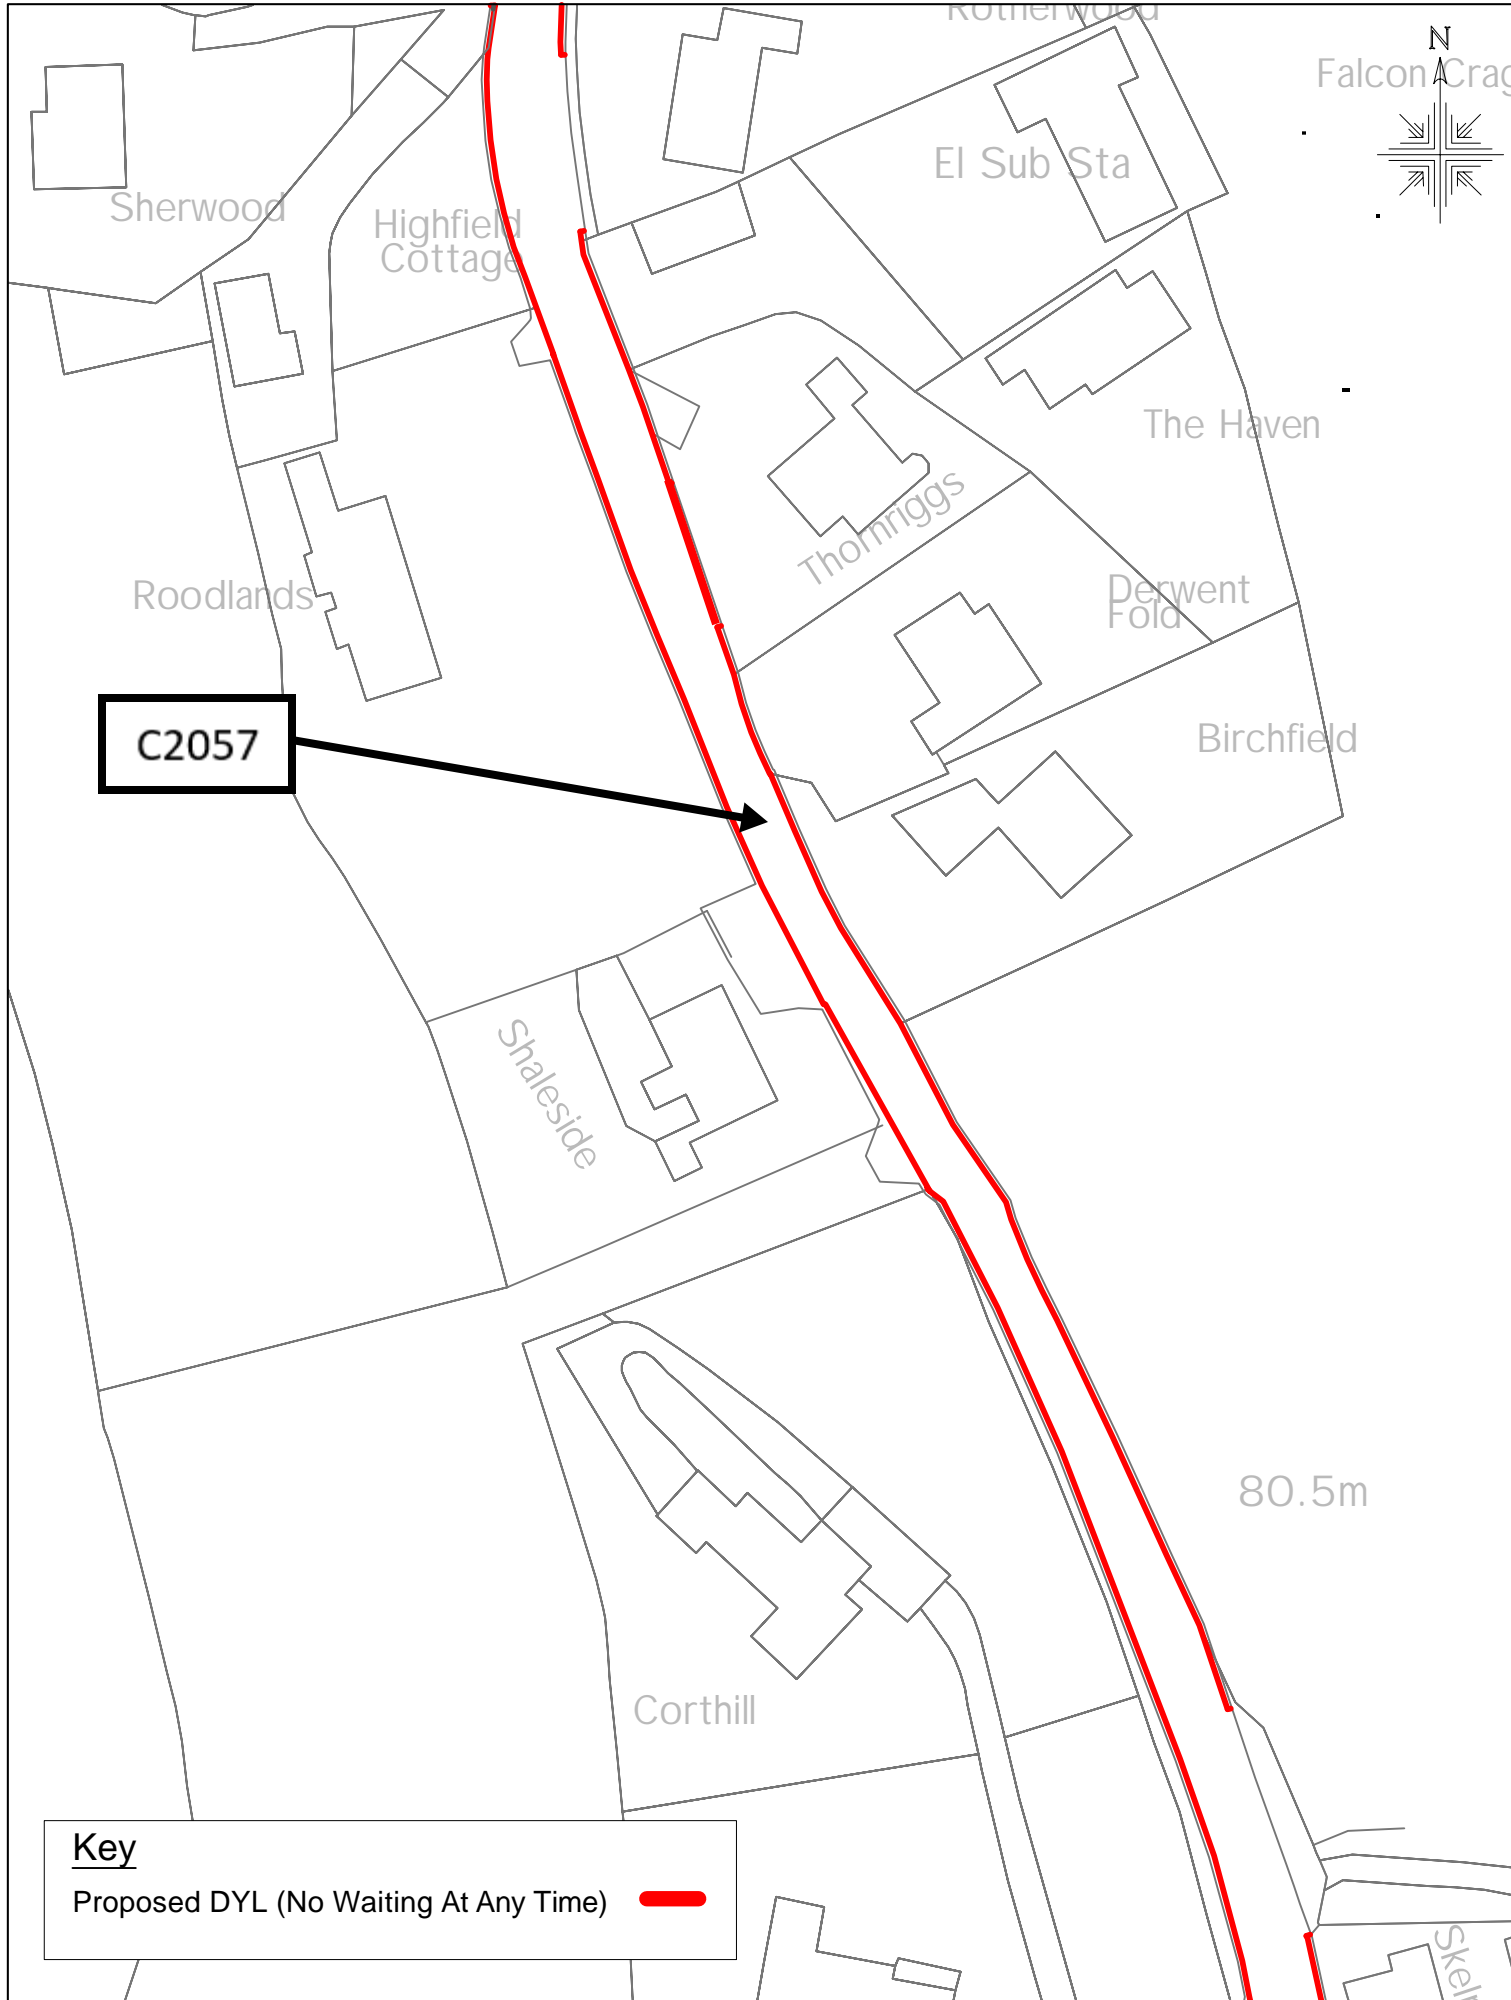



C2057

Key
 Proposed DYL (No Waiting At Any Time) 

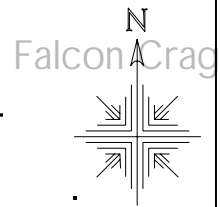

C2057

Key
Proposed DYL (No Waiting At Any Time) 




Parkhouse Building, Kingmoor Business Park
CARLISLE, Cumbria, CA6 4SJ, Tel. 01228 673030

Portinscale to Grange
Plan 2
C2057 No Waiting at Any Time

Crown Copyright Licence LA 100019596

Drawing No:	KTRO/PGDYL/002	
Scale :	NTS	Date: AUG 23
Drawn:	PNG	Checked: /

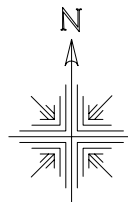

Shaleside

C2057

80.5m

Corthill

Finkle Lodge

Skelmorlie Cott


Lake

The Hold

Derwent

Club

Key

Proposed DYL (No Waiting At Any Time) 



Parkhouse Building, Kingmoor Business Park
CARLISLE, Cumbria, CA6 4SJ, Tel. 01228 673030

**Portinscale to Grange
Plan 3
C2057 No Waiting at Any Time**


Crown Copyright Licence LA 100019596

Drawing No:	KTRO/PGDYL/003	
Scale :	NTS	Date: AUG 23
Drawn:	PNG	Checked: /

Key

Proposed DYL (No Waiting At Any Time) 

C2057

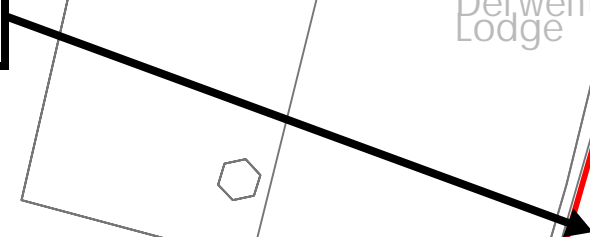

The Ho

Derwent Lodge

Club

Fisher Field

1

3

Moss Garth

77.1m



Parkhouse Building, Kingmoor Business Park
CARLISLE, Cumbria, CA6 4SJ, Tel. 01228 673030


**Portinscale to Grange
Plan 4
C2057 No Waiting at Any Time**

Crown Copyright Licence LA 100019596

Drawing No:	KTRO/PGDYL/004	
Scale :	NTS	Date: AUG 23
Drawn:	PNG	Checked: /

Key

Proposed DYL (No Waiting At Any Time) 

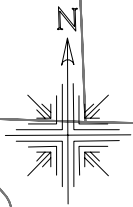

Gardens


Moss Garth

77.7m

Pond

Drain

C2057

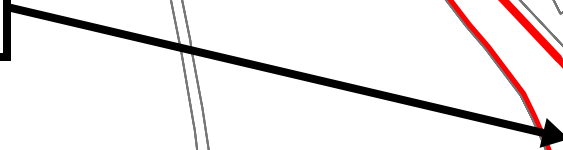

SEDIMENT BANK OBSCURE

ck Moss

El Sub Sta



Cumberland Council

Parkhouse Building, Kingmoor Business Park
CARLISLE, Cumbria, CA6 4SJ, Tel. 01228 673030

Portinscale to Grange

Plan 5


C2057 No Waiting at Any Time

Crown Copyright Licence LA 100019596


Drawing No: **KTRO/PGDYL/005**

Scale: **NTS** Date: **AUG 23**

Drawn: **PNG** Checked: **/**

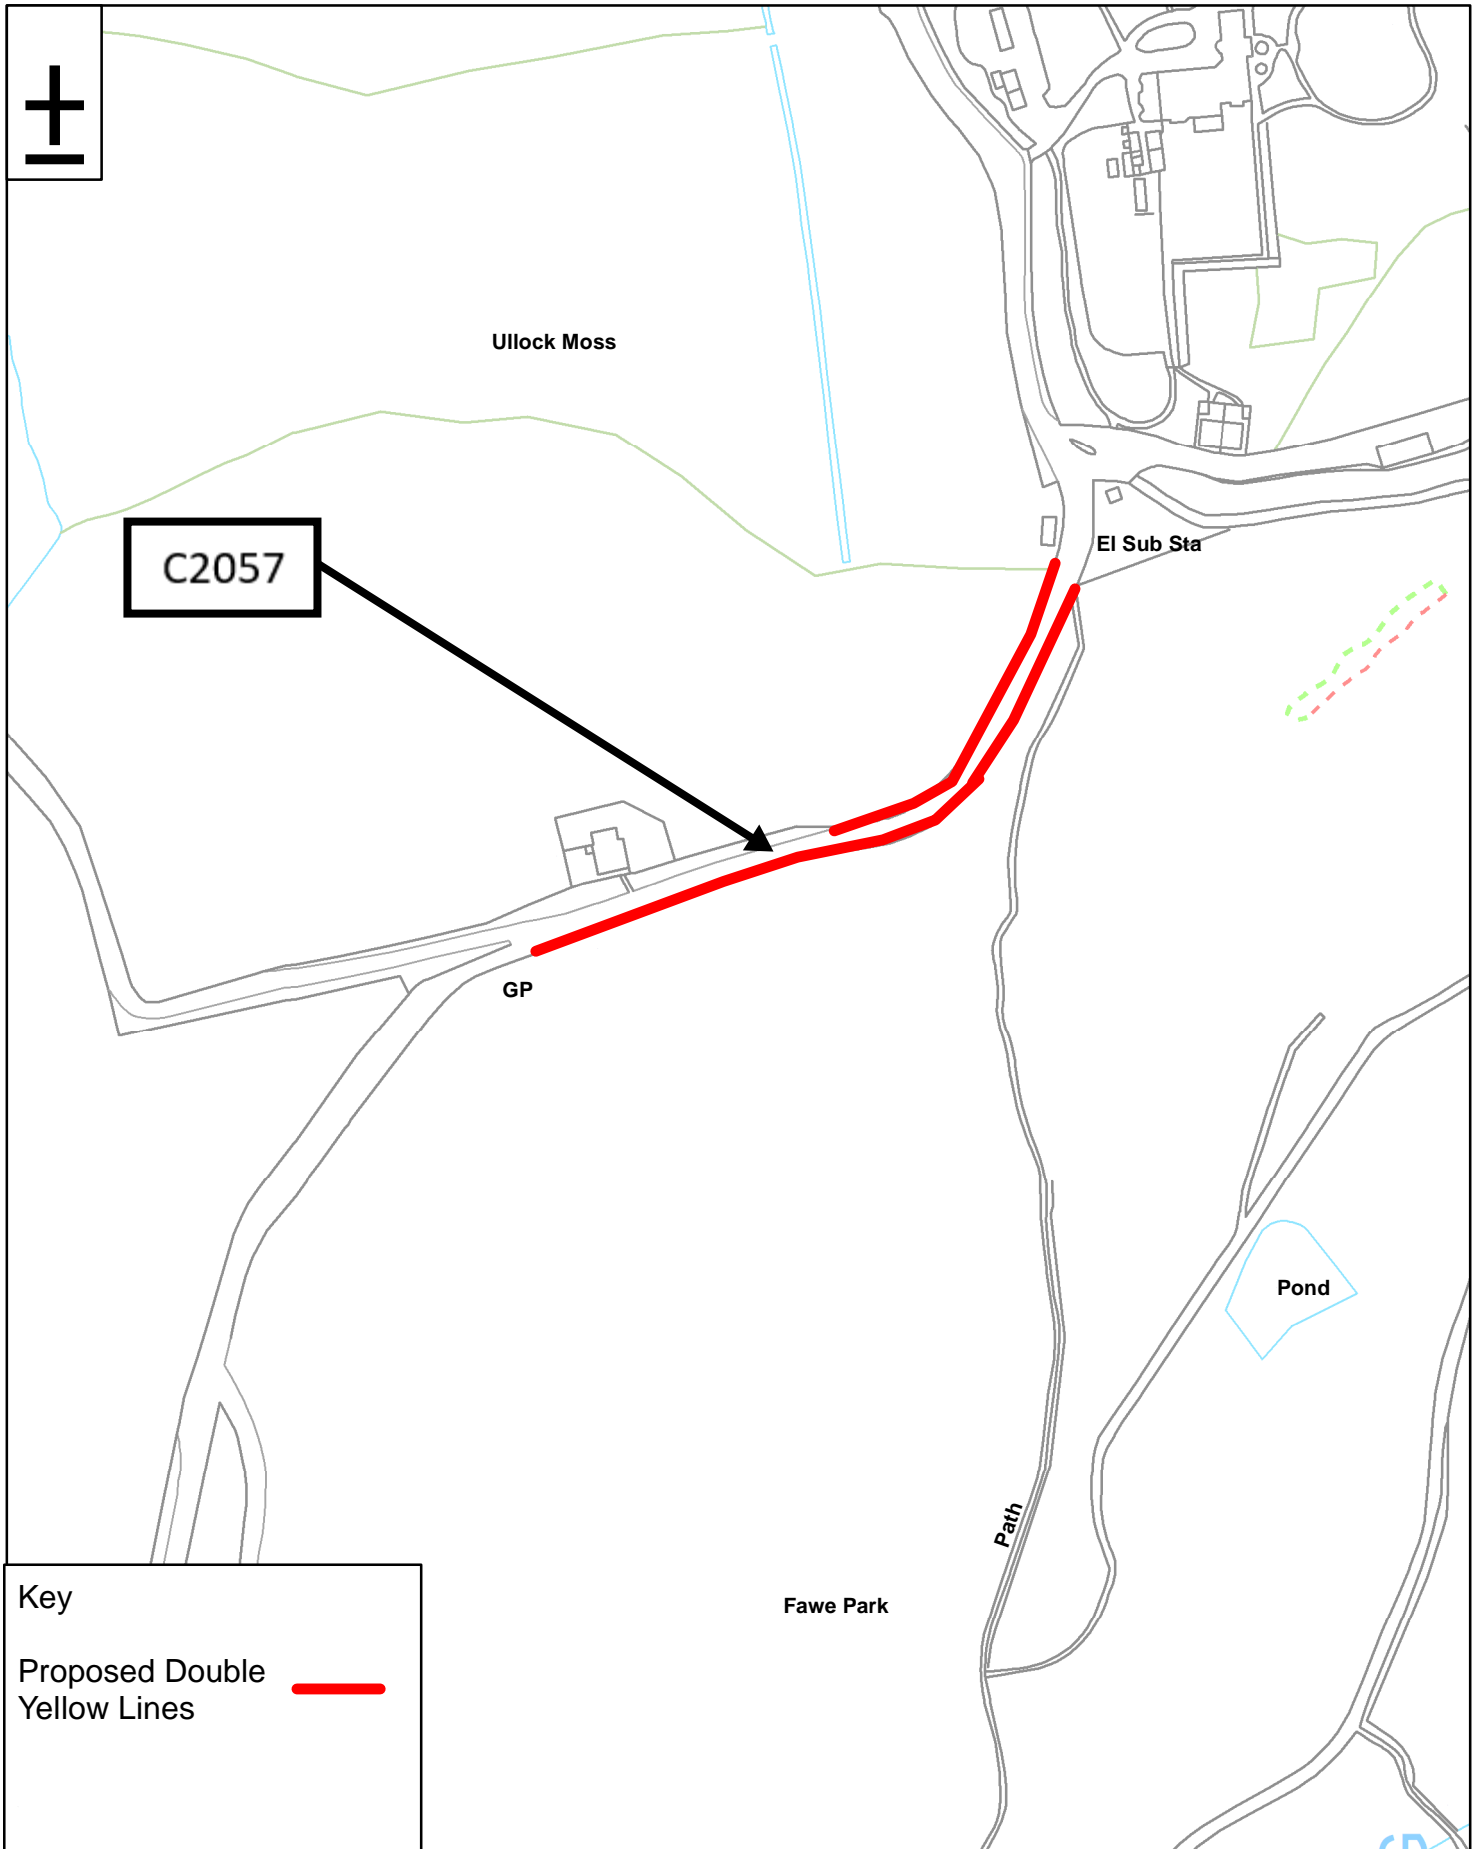

Key

Proposed Double Yellow Lines 

Grid Ref:

**Portinscale to Grange
Plan 6**




Highways Depot,
Joseph Noble Road,
Lillyhall Industrial Estate,
Workington CA14 4JH

This produce includes mapping data licensed from Ordnance Survey.
(c) Crown Copyright 2006.
License Number 100019596

C2057 No Waiting at Any Time

Drawing No: **KTRO/PGDYL/006**

Drawn By: PNG	Scale: NTS	Date: AUG 23
---------------	------------	--------------

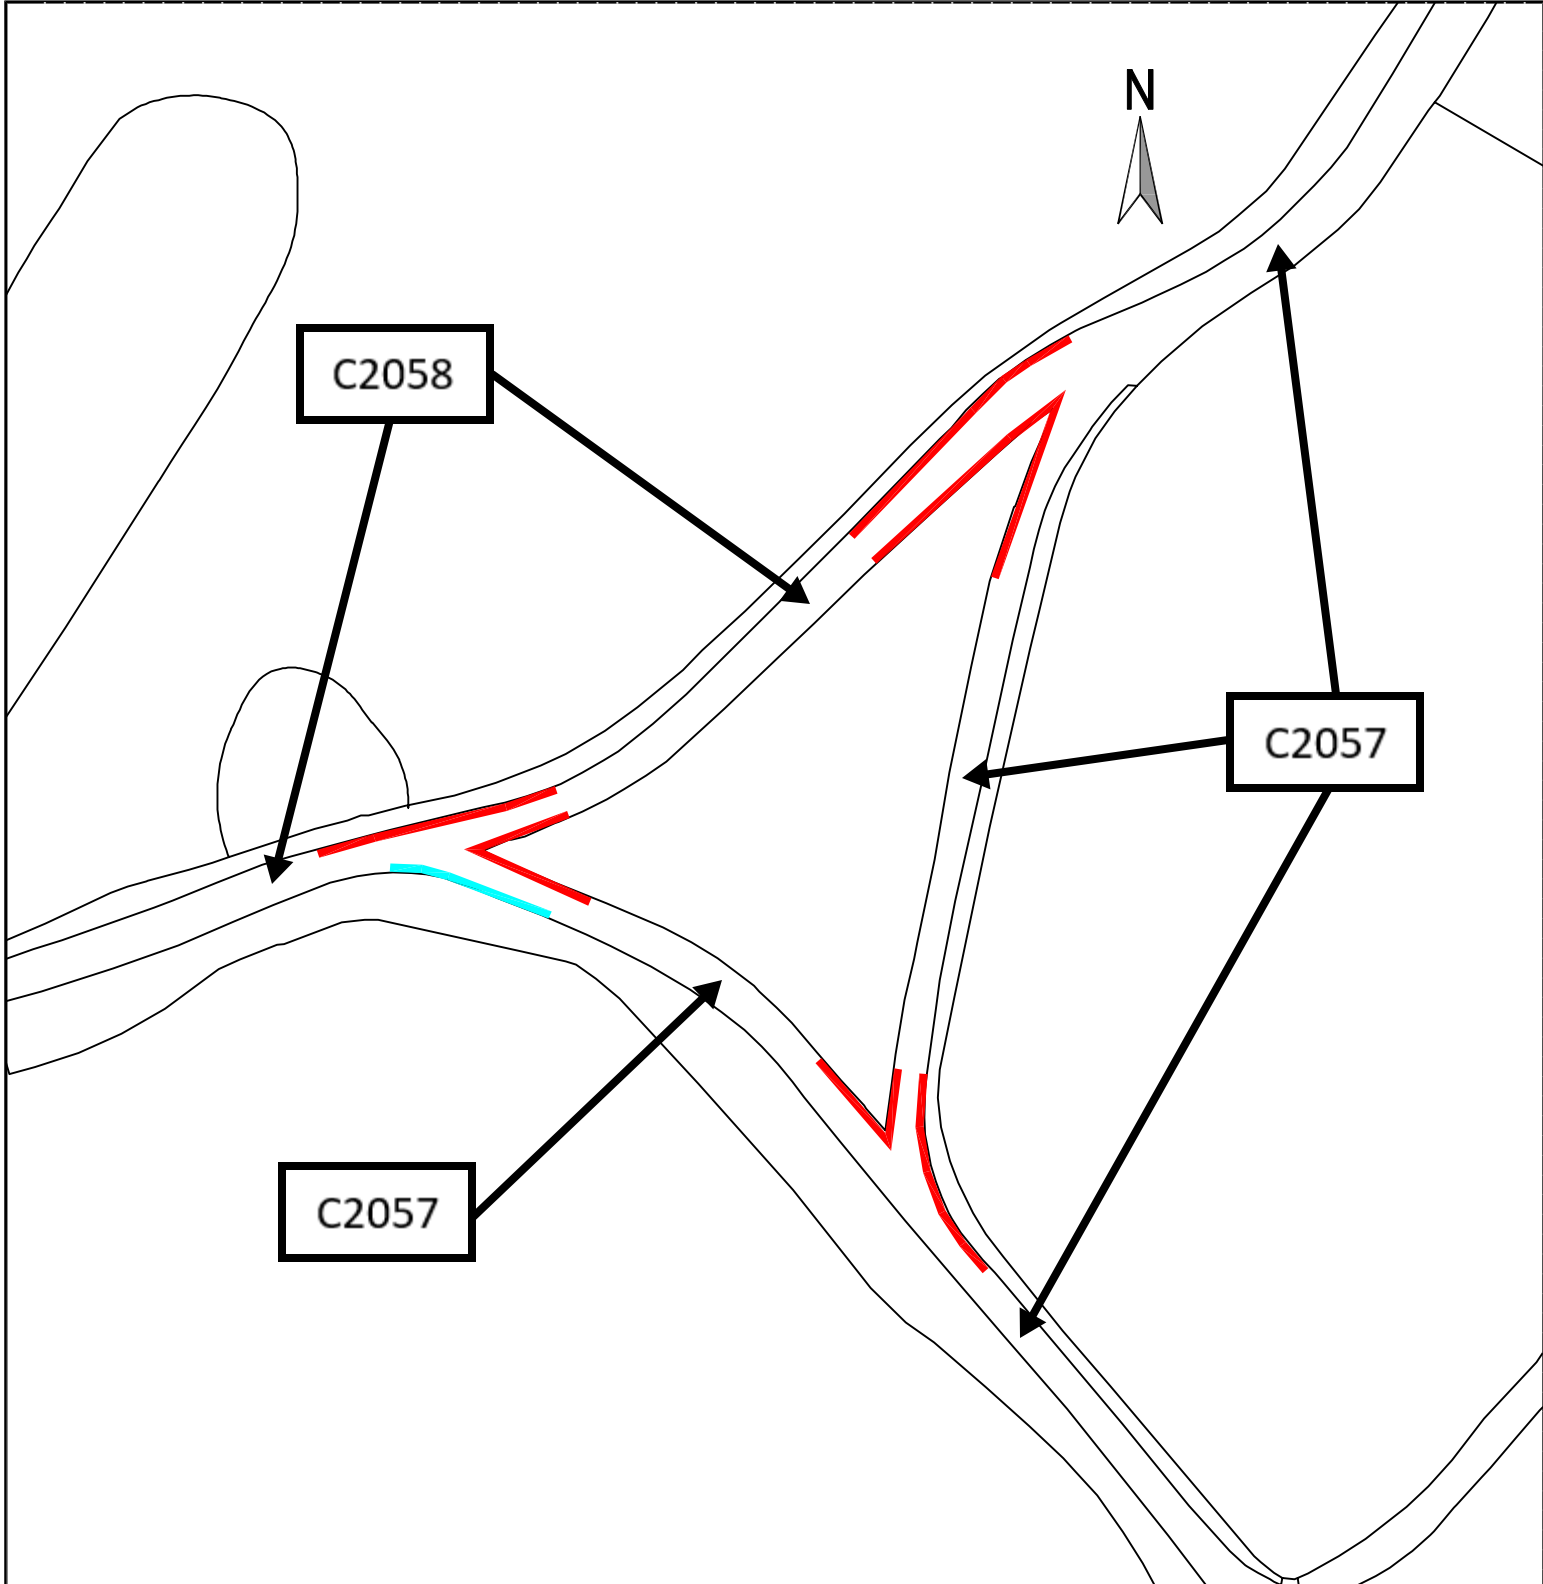

KEY

- Proposed double yellow lines (no waiting at any time)
- Removal of temporary double yellow lines (no waiting at any time)




Parkhouse Building, Kingmoor Business Park
 CARLISLE, Cumbria, CA6 4SJ, Tel. 01228 673030



Portinscale to Grange
 Plan 7
 C2057/C2058 No Waiting at Any Time

Reproduced from, or based on, Ordnance survey map material with the permission of the Controller of Her Majesty's Stationery Office. (c) Crown Copyright 2006. Licence number 100019596

Drawing No. KTRO/PGDYL/007

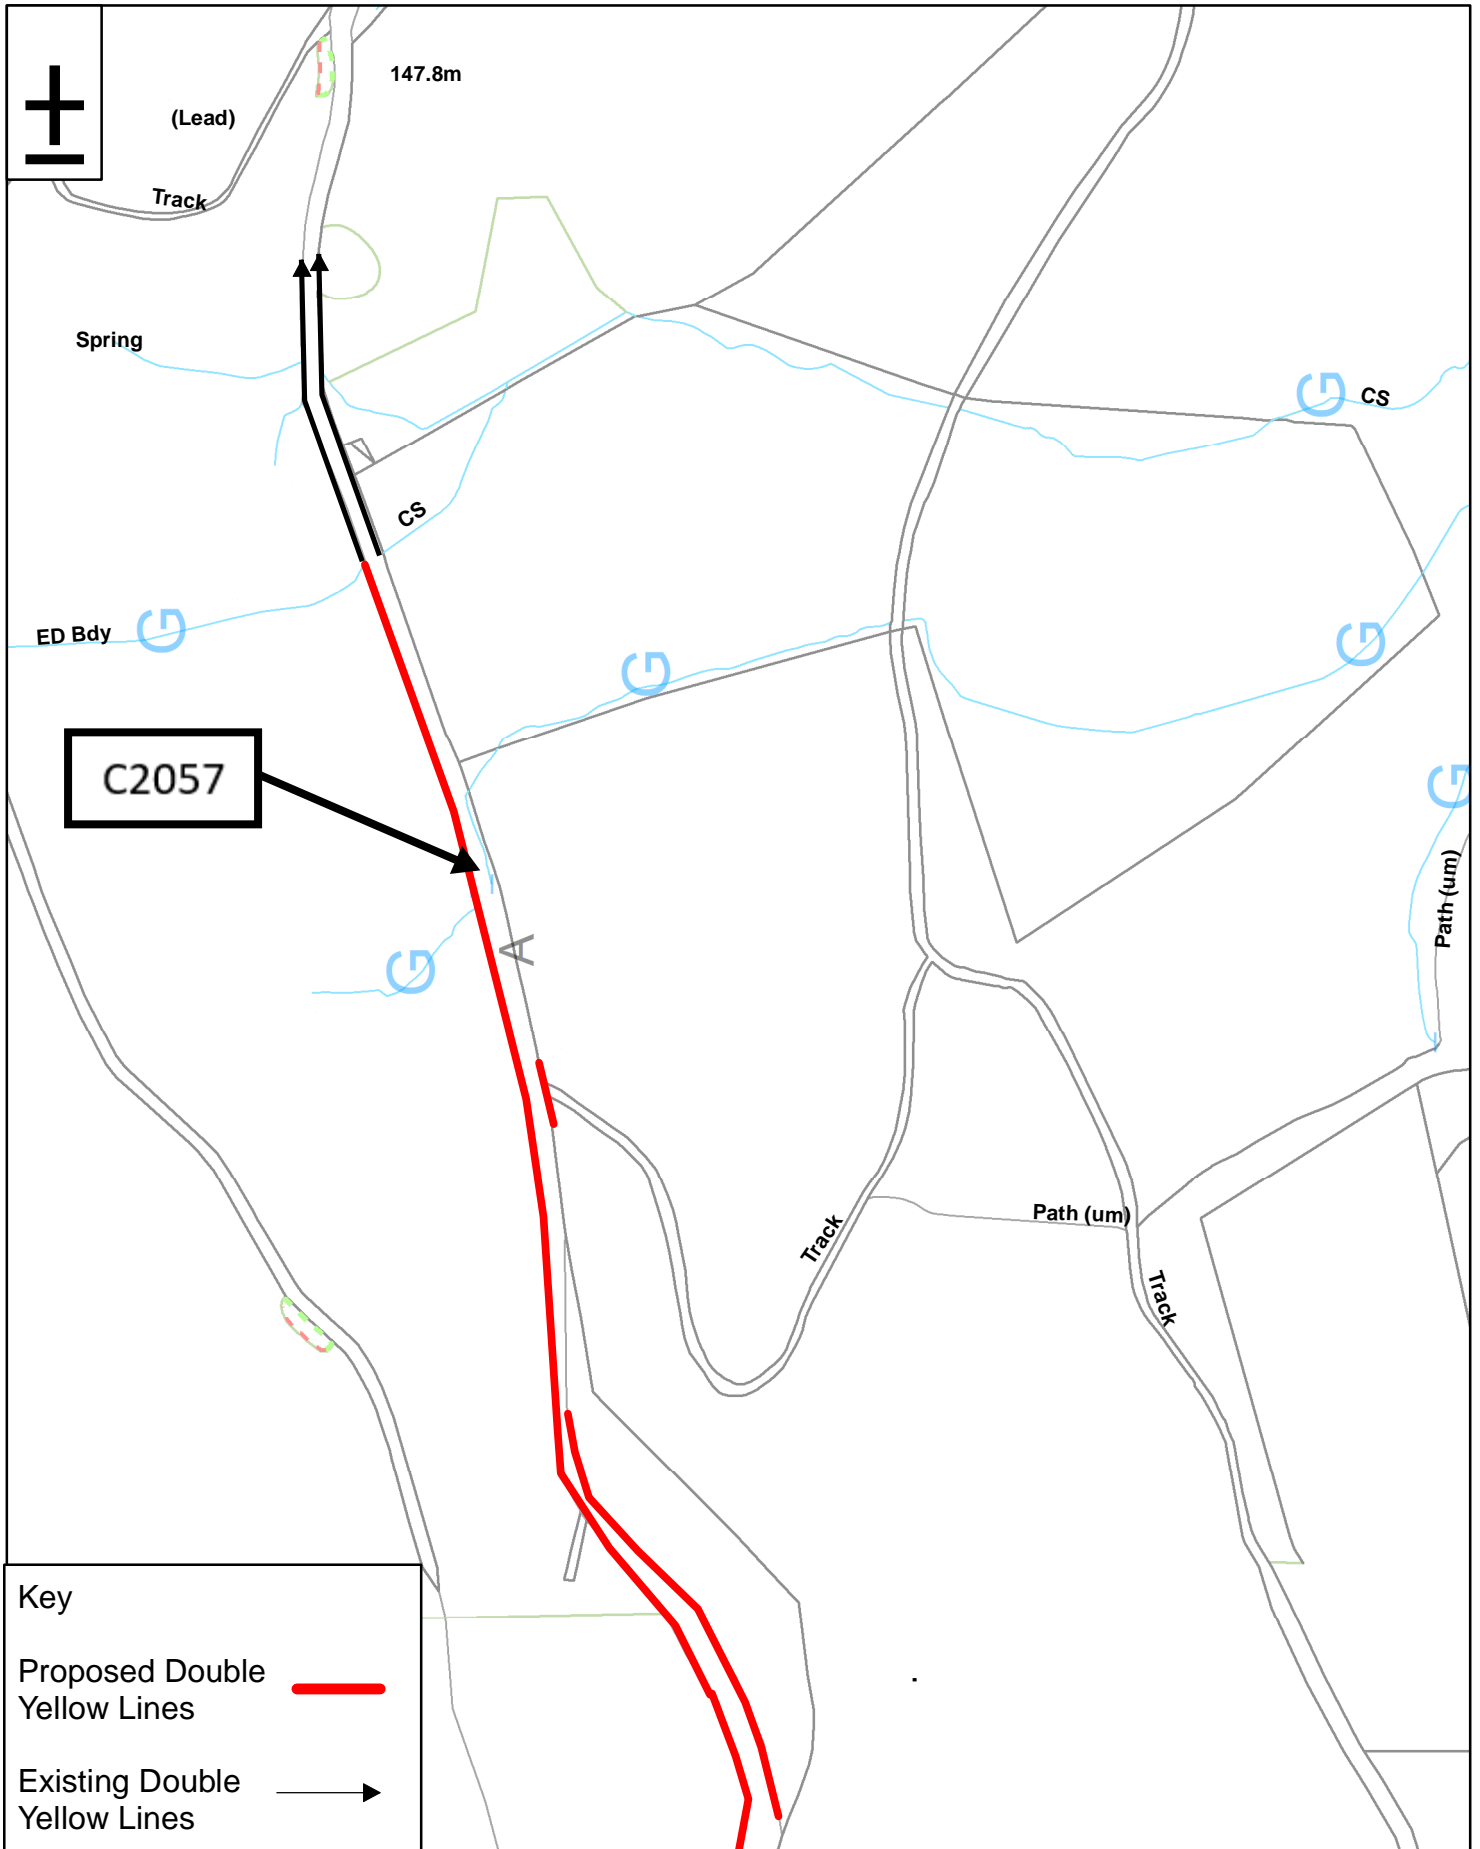Drawn by PNG	Scale 1:1000	Date AUG 23
--------------	--------------	-------------



Key	
Proposed Double Yellow Lines	
Existing Double Yellow Lines	

Grid Ref:

**Portinscale to Grange
Plan 8
C2057 No Waiting at Any Time**



Highways Depot,
Joseph Noble Road,
Lillyhall Industrial Estate,
Workington CA14 4JH

This produce includes mapping data licensed from Ordnance Survey.
(c) Crown Copyright 2006.
License Number 100019596

Drawing No: **KTRO/PGDYL/008**

Drawn By: PNG	Scale: NTS	Date: AUG 23
---------------	------------	--------------



Brandelhow Park

C2057

Tip

Paths

Track

324,896, 519,361



Bench



Key

Proposed Double Yellow Lines



Grid Ref:

Portinscale to Grange
Plan 9

C2057 No Waiting at Any Time



Highways Depot,
Joseph Noble Road,
Lillyhall Industrial Estate,
Workington CA14 4JH


Drawing No: KTRO/PGDYL/009

This produce includes mapping data licensed from Ordnance Survey.
(c) Crown Copyright 2006.
License Number 100019596

Drawn By: PNG

Scale: NTS

Date AUG 23

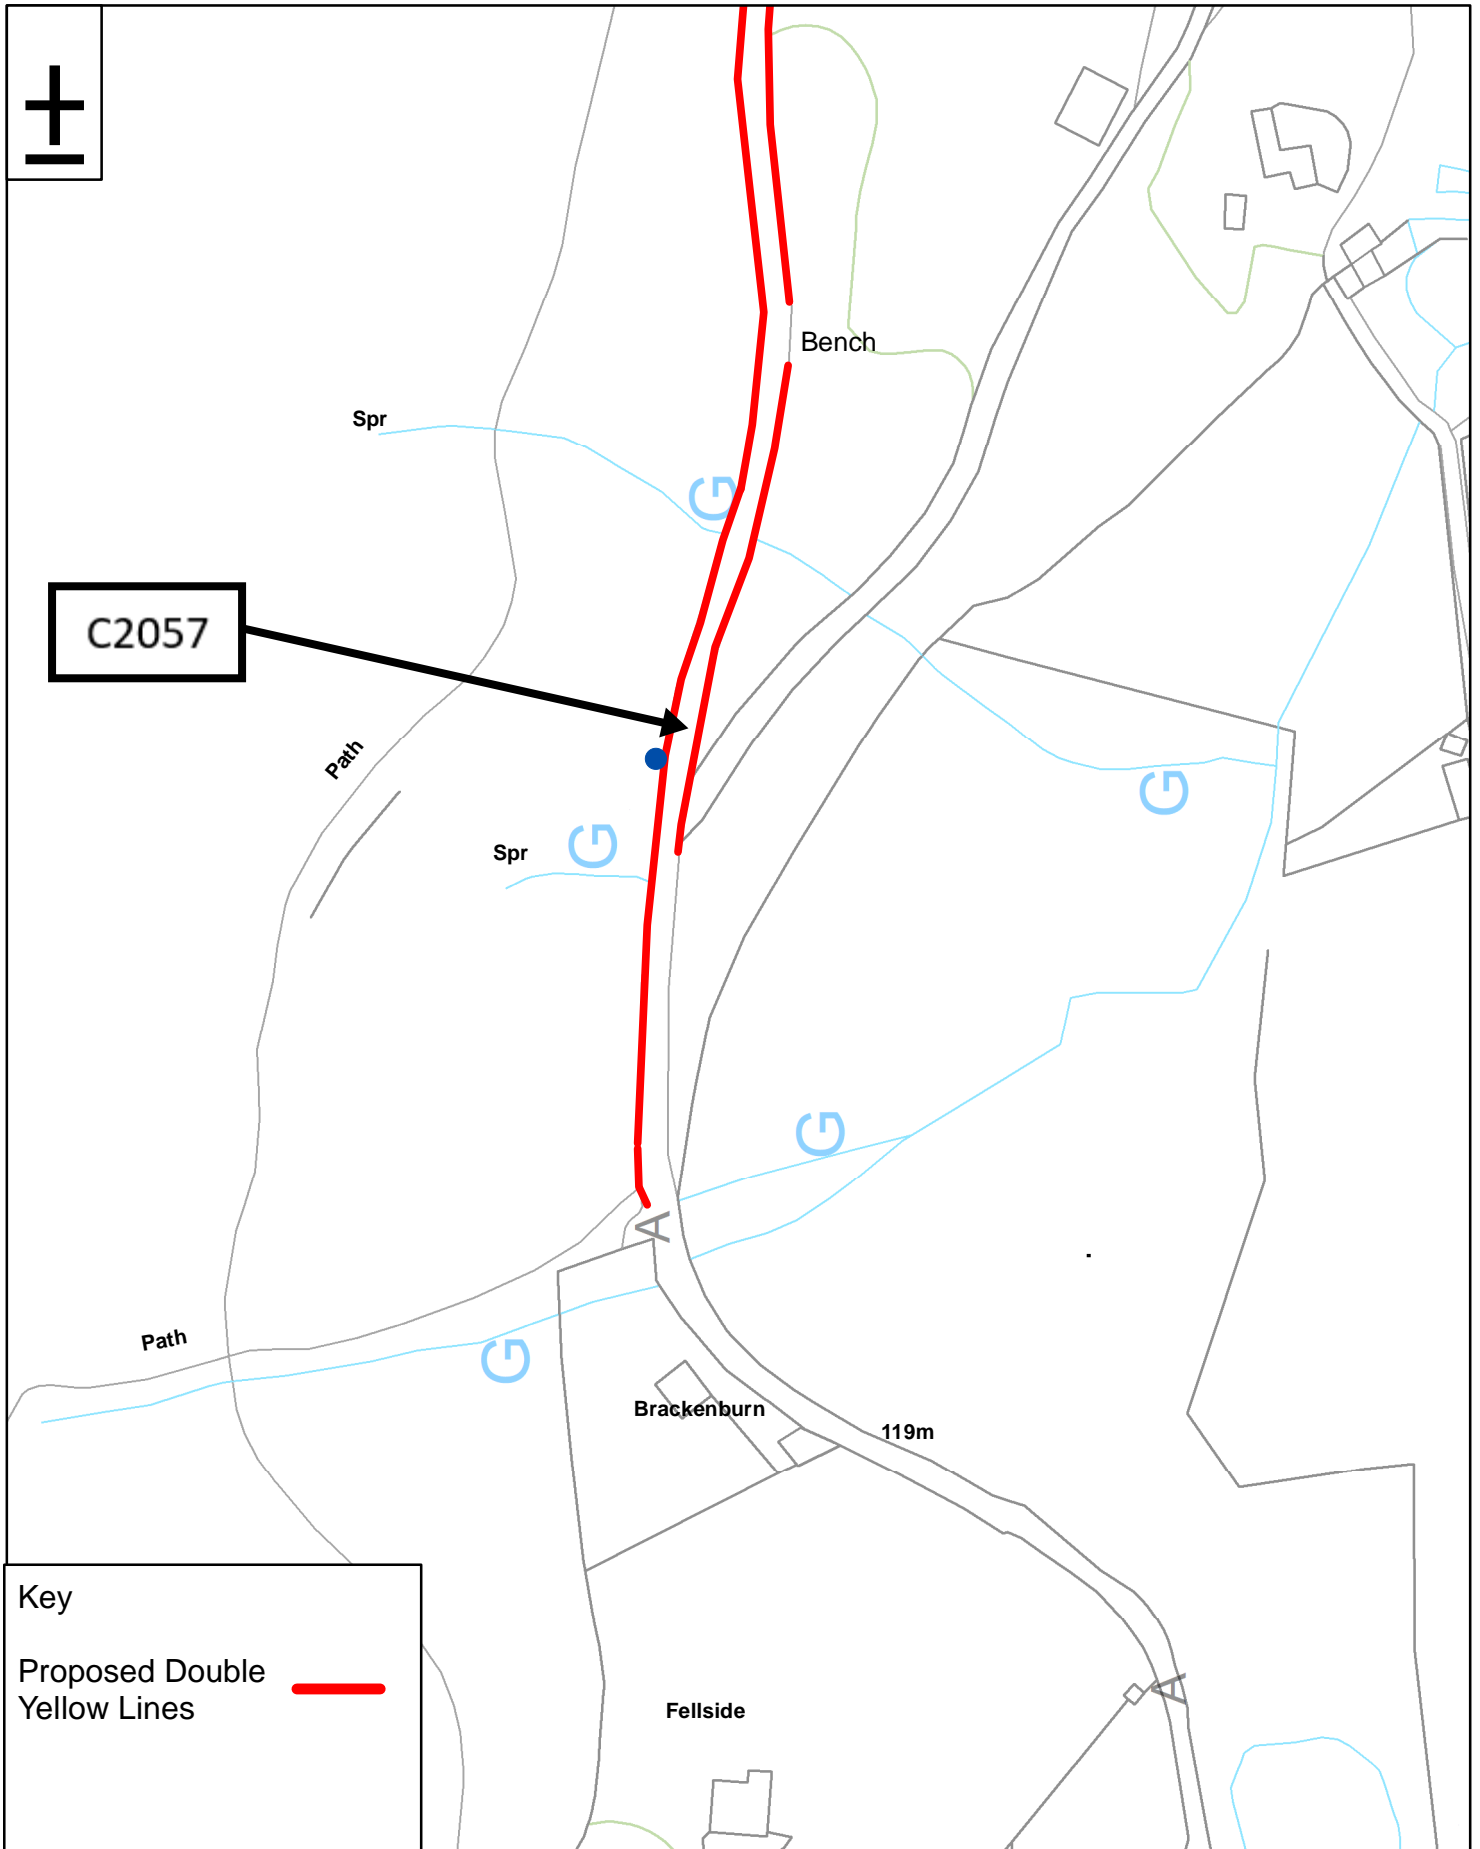

Key

Proposed Double Yellow Lines



Grid Ref:

**Portinscale to Grange
Plan 10
C2057 No Waiting at Any Time**



Highways Depot,
Joseph Noble Road,
Lillyhall Industrial Estate,
Workington CA14 4JH

This produce includes mapping data licensed from Ordnance Survey.
(c) Crown Copyright 2006.
License Number 100019596

Drawing No: KTRO/PGDYL/010

Drawn By: PNG

Scale: NTS

Date AUG 23