

Highways Depot,  
Joseph Noble Road,  
Lilypoll Industrial Estate,  
Workington CA14 4JH

**Cumberland Council**

Drawing No: **KTRO23/SDYL/PNG001.Rev0**

Drawn By: PNG      Scale: NTS      Date: JULY 2023

**U2220 STONETHWAITE**


**LOCATION 1**

**KEY:**

**—** **No waiting at any time**

**Grid Ref: 325998/513934**

This produce includes mapping data licensed from Ordnance Survey. (C) Crown Copyright 2006. License Number 100019596

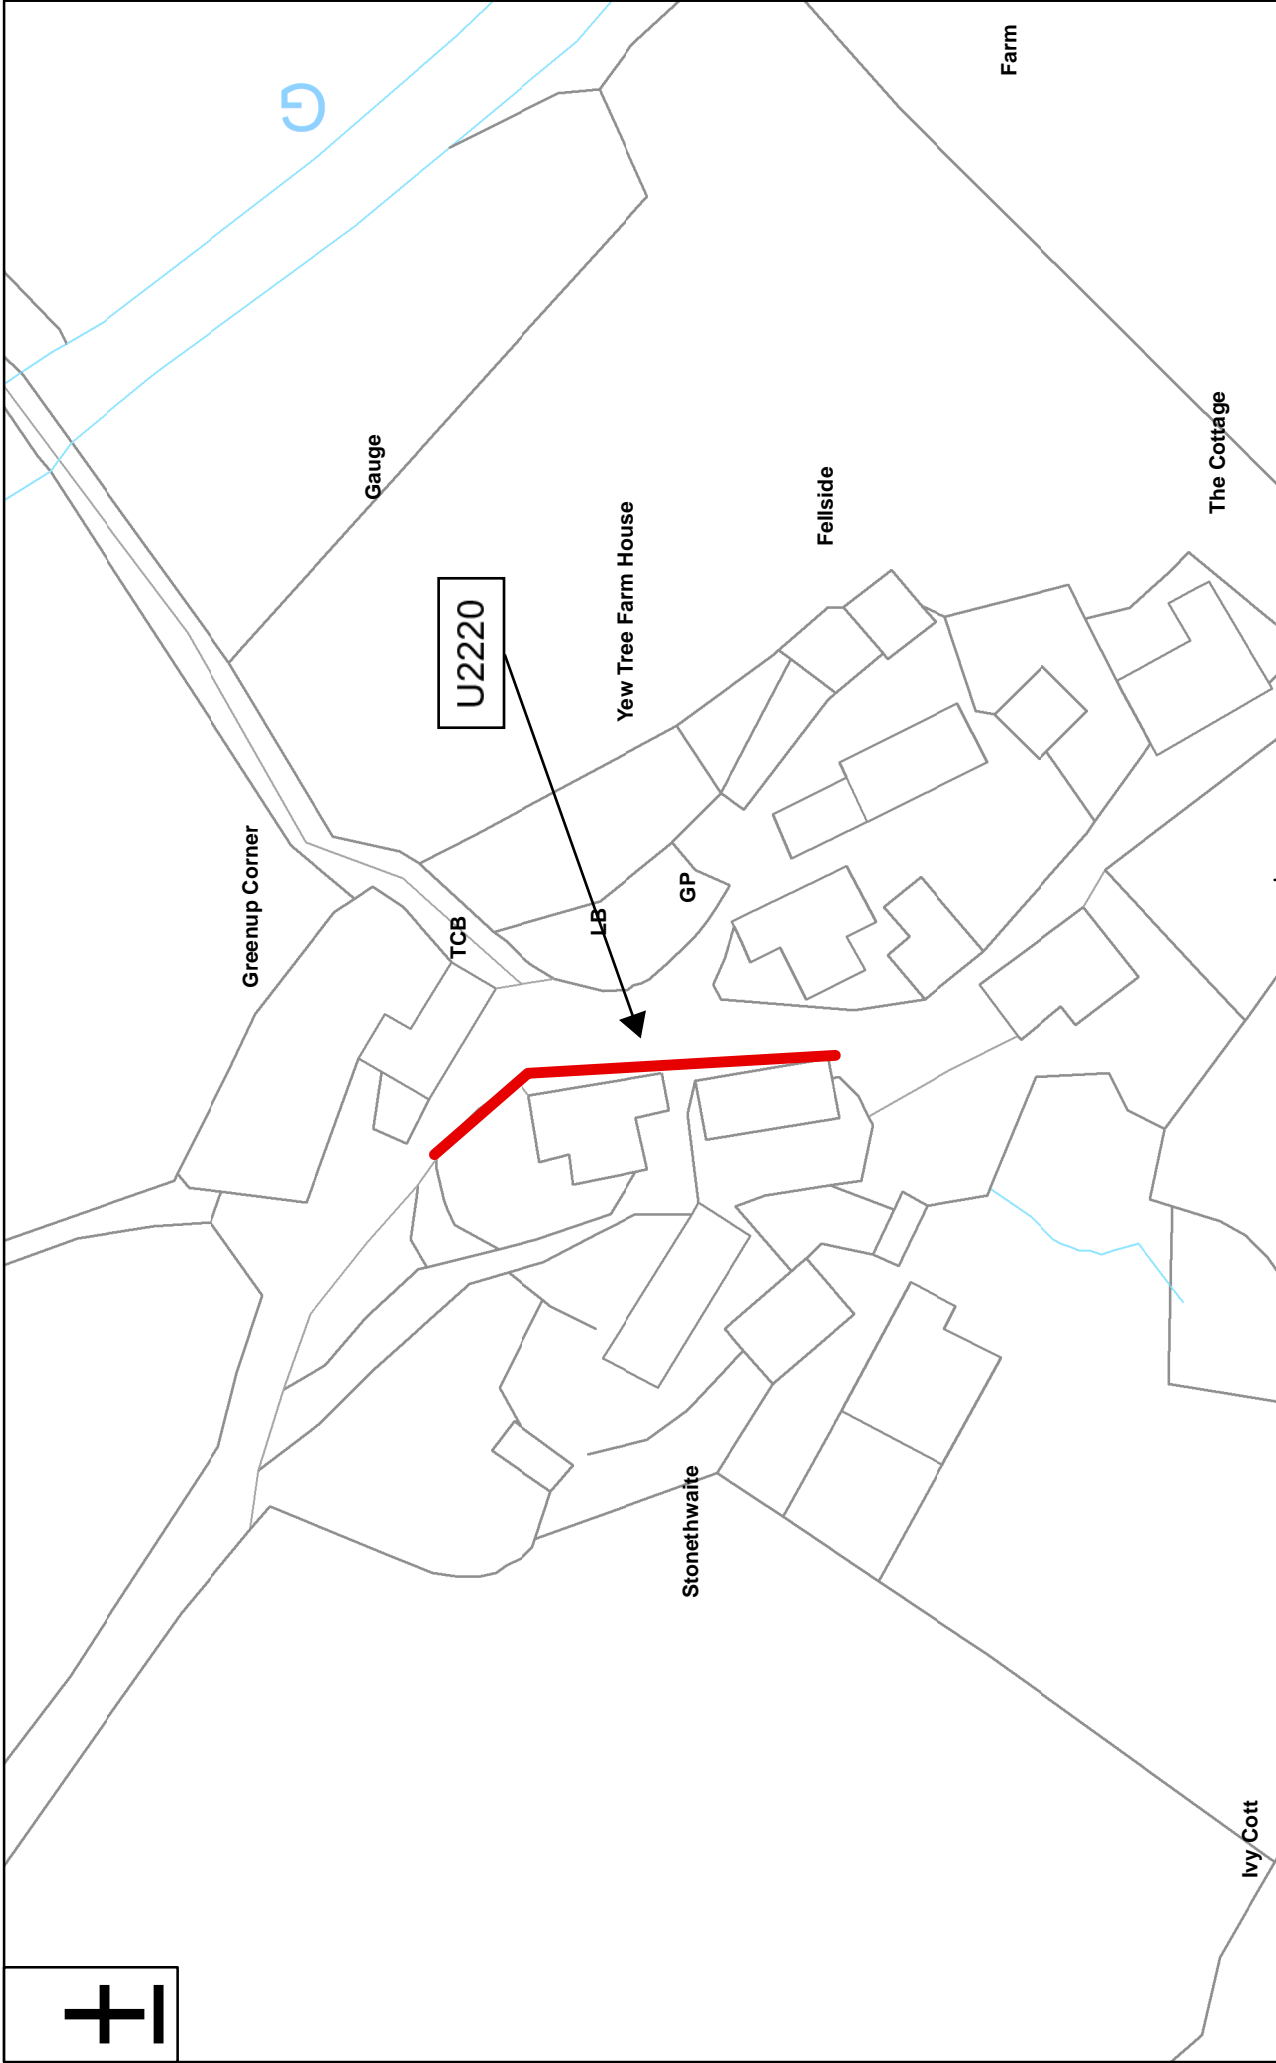

U2220

<p>Grid Ref: 326231/513772</p> <p>This produce includes mapping data licensed from Ordnance Survey. (C) Crown Copyright 2006. License Number 100019596</p>	<p><b>KEY:</b></p> <p><span style="display: inline-block; width: 15px; height: 10px; background-color: red; margin-right: 5px;"></span> <b>No waiting at any time</b></p>	<p>U2220 STONETHWAITE</p> <p>LOCATION 2</p>	<p>Highways Depot, Joseph Noble Road, Lillyhall Industrial Estate, Workington CA14 4JH</p> <p> <b>Cumberland Council</b></p>
<p>Drawing No: <b>KTRO23/SDYL/PNG002.Rev0</b></p>		<p>Drawn By: PNG</p> <p>Scale: NTS</p>	<p>JULY 2023</p>