



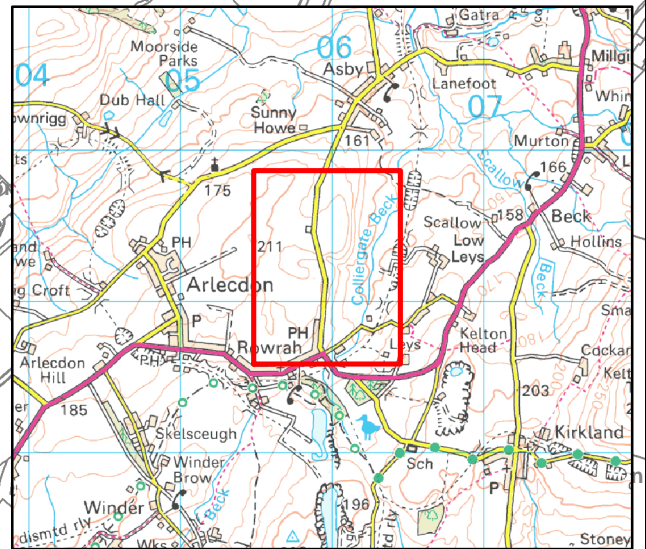

Key

- Proposed 30mph to replace existing National Speed Limit
- Existing 30mph Speed Limit
- Existing National Speed Limit

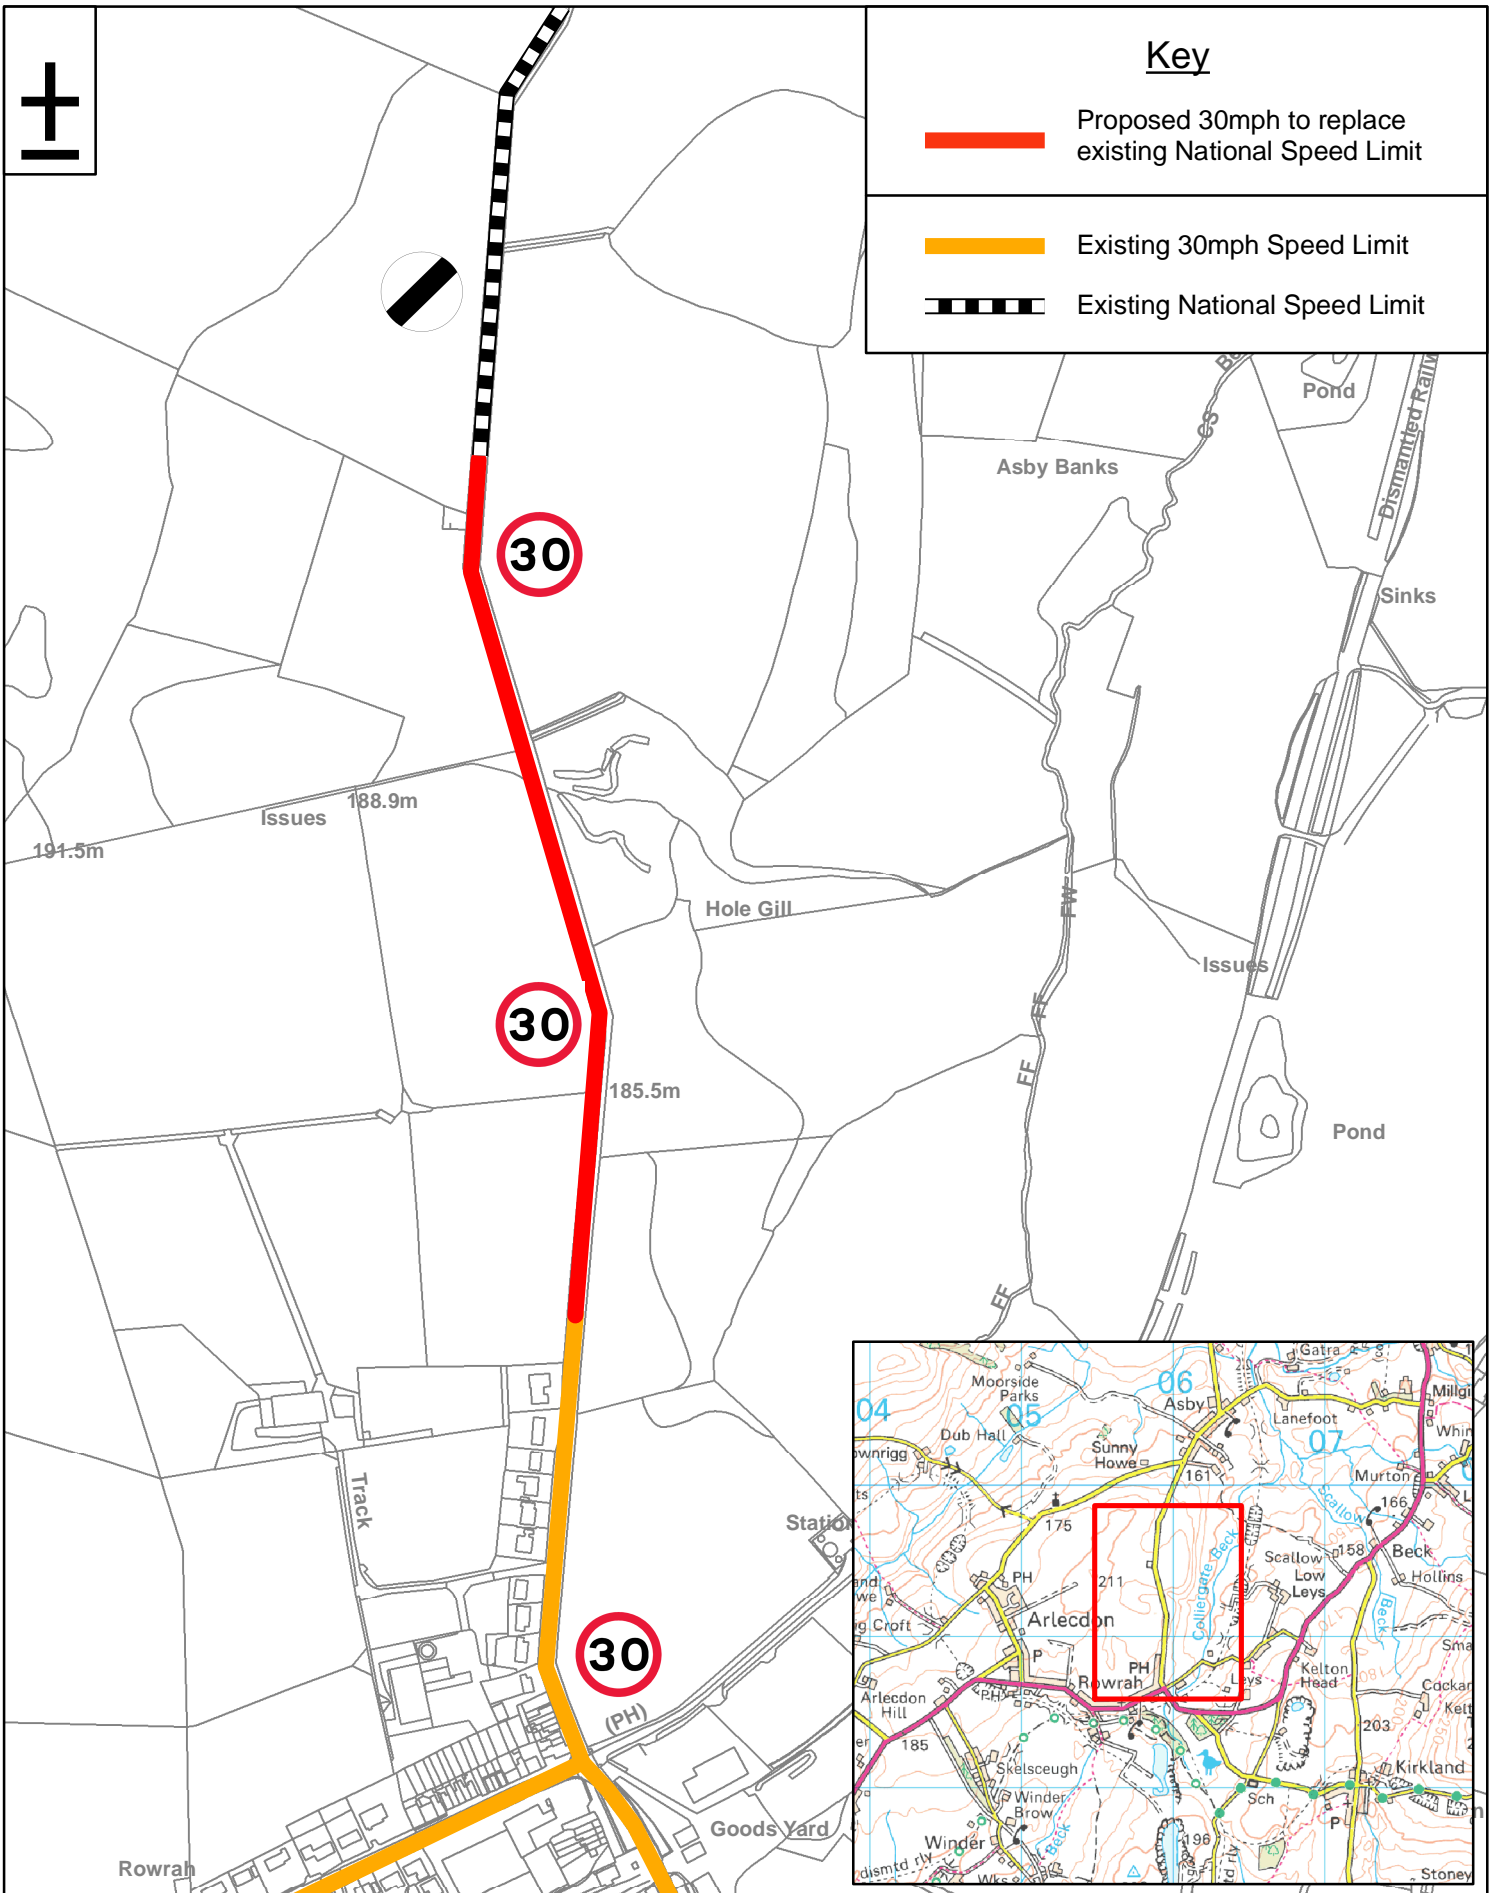

Grid Ref: 305917 / 519284

Speed Limit Review



Highways Depot, Joseph Noble Road,
Lillyhall Industrial Estate, Workington CA14 4JH

Proposal No. 20 Pasture Road, Rowrah

Drawing No: SLR/23-24/P20/AM0

This produce includes mapping data licensed from Ordnance Survey.
(c) Crown Copyright 2023.
License Number 100066931

Drawn By: MJR

Scale: NTS

Date: 12/06/24