



Cumberland Council

Allotment Gardens



Key:

 Proposed Disc Parking Restrictions

Mon-Fri 8am to 8pm

Saturday 8am to 6pm

2 Hours No return within 1 hour

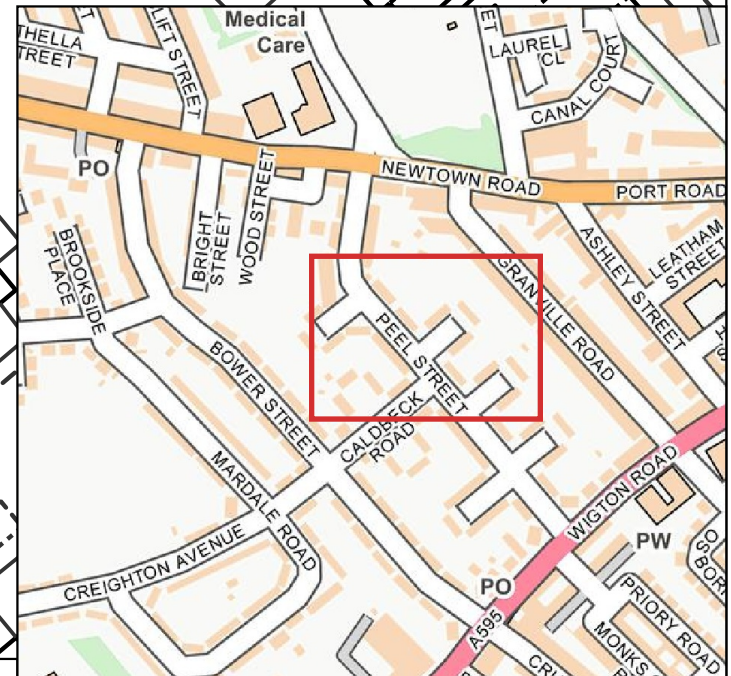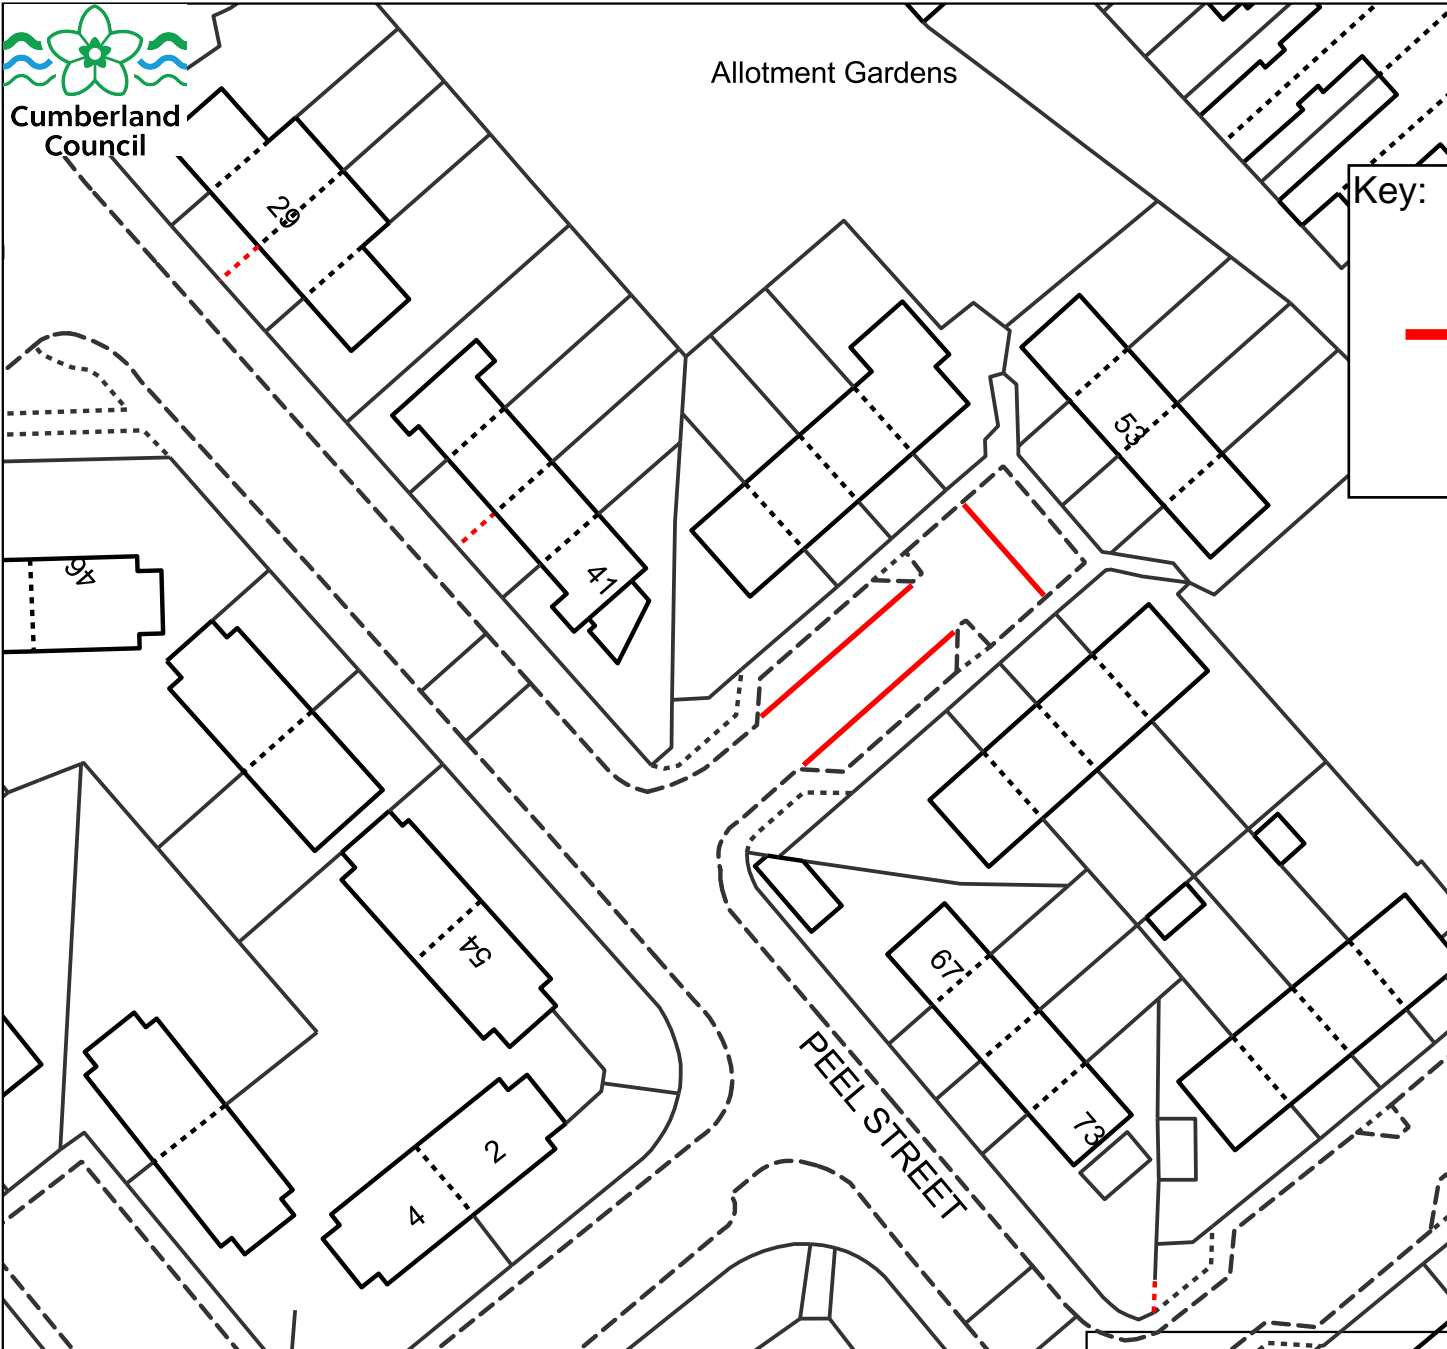

TTRO Extents

Carlisle Traffic Regulation Order Review
Proposal No.11
Peel Street

Created by: K.Wilkinson
Created on: 18/12/2024
Scale: Not to scale

Parkhouse Building,
Baron Way,
Kingmoor Business Park,
Carlisle, CA6 4SJ.

Created by: K.Wilkinson
Created on: 18/12/2024
Scale: Not to scale