


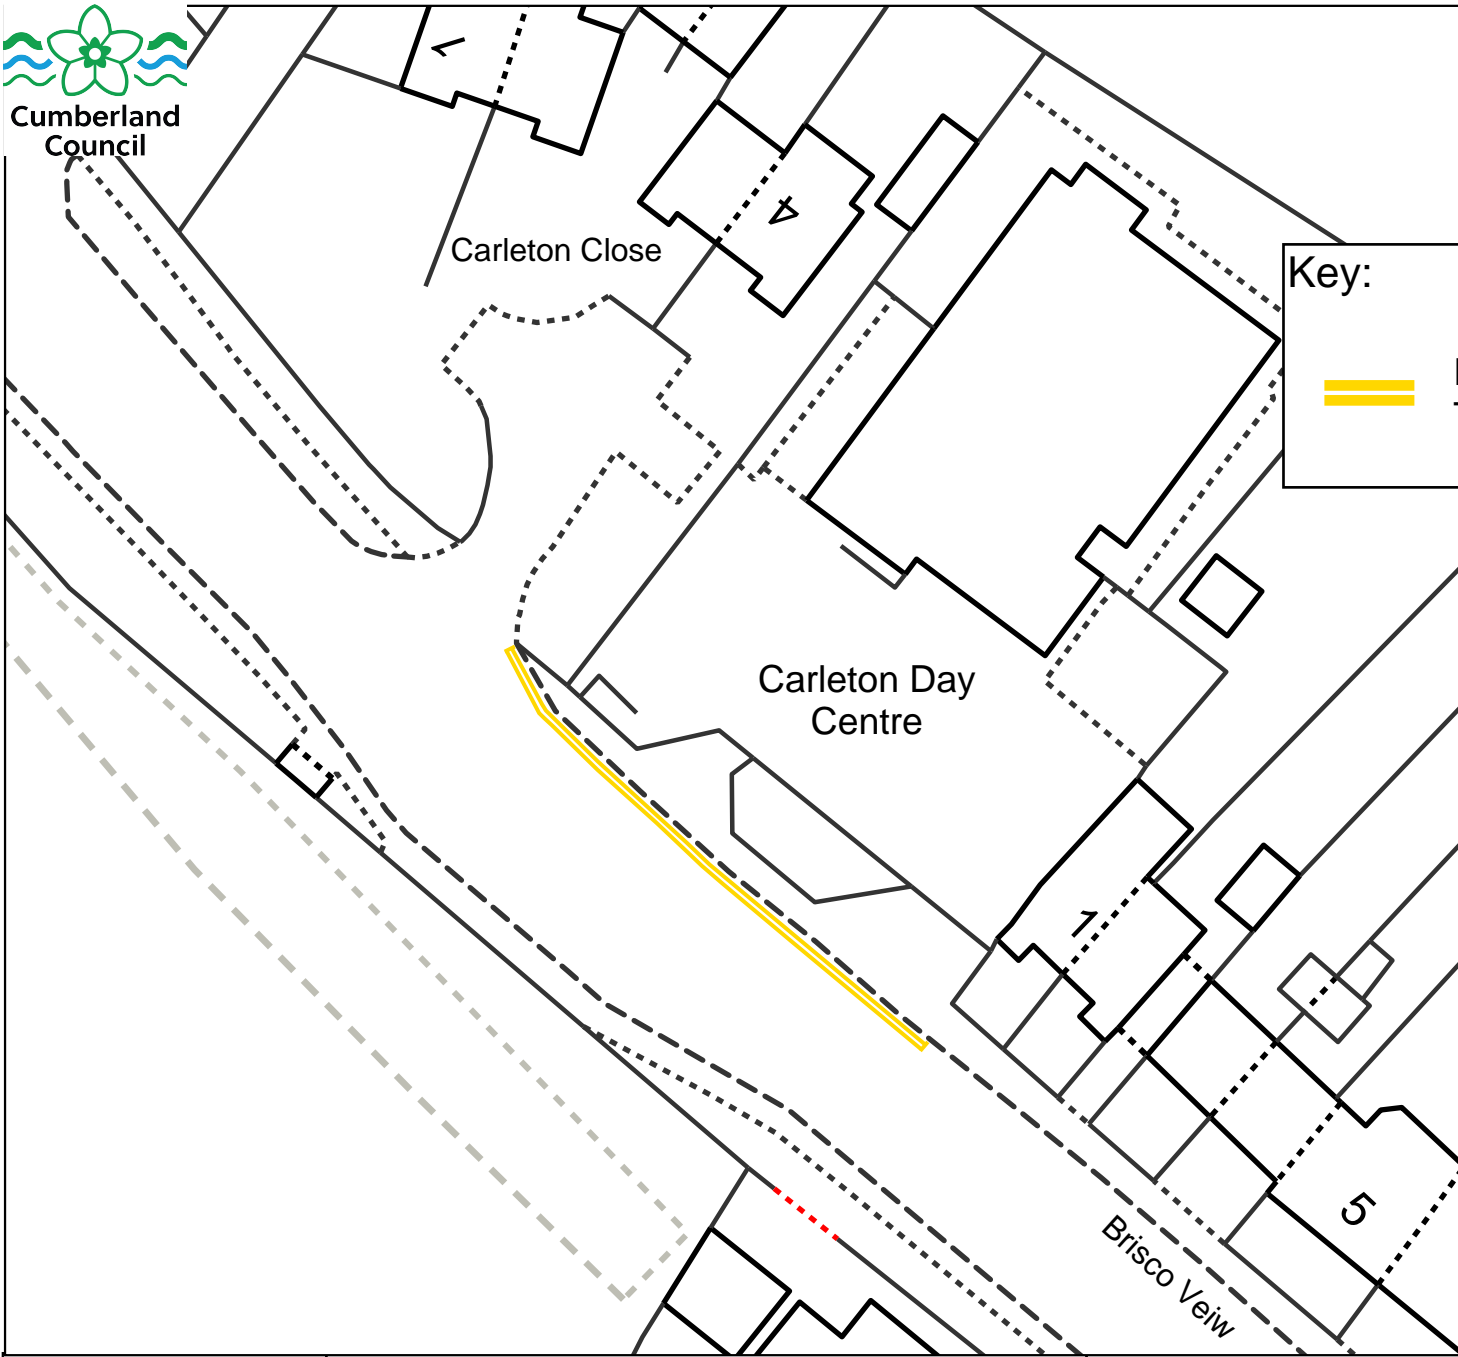


Cumberland Council



Key:

 Proposed No Waiting At Any Time (Double Yellow Lines)



TTRO Extents

Carlisle Traffic Regulation Order Review
Proposal No.14
Carleton Day Centre

Created by: K. Wilkinson
Created on: 13/01/2025
Scale: Not to scale

Parkhouse Building,
Baron Way,
Kingmoor Business Park,
Carlisle, CA6 4SJ.