

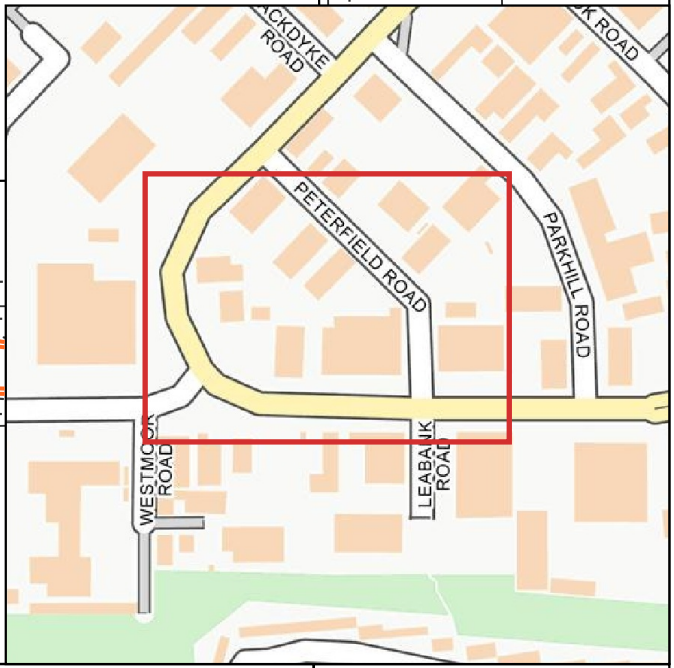
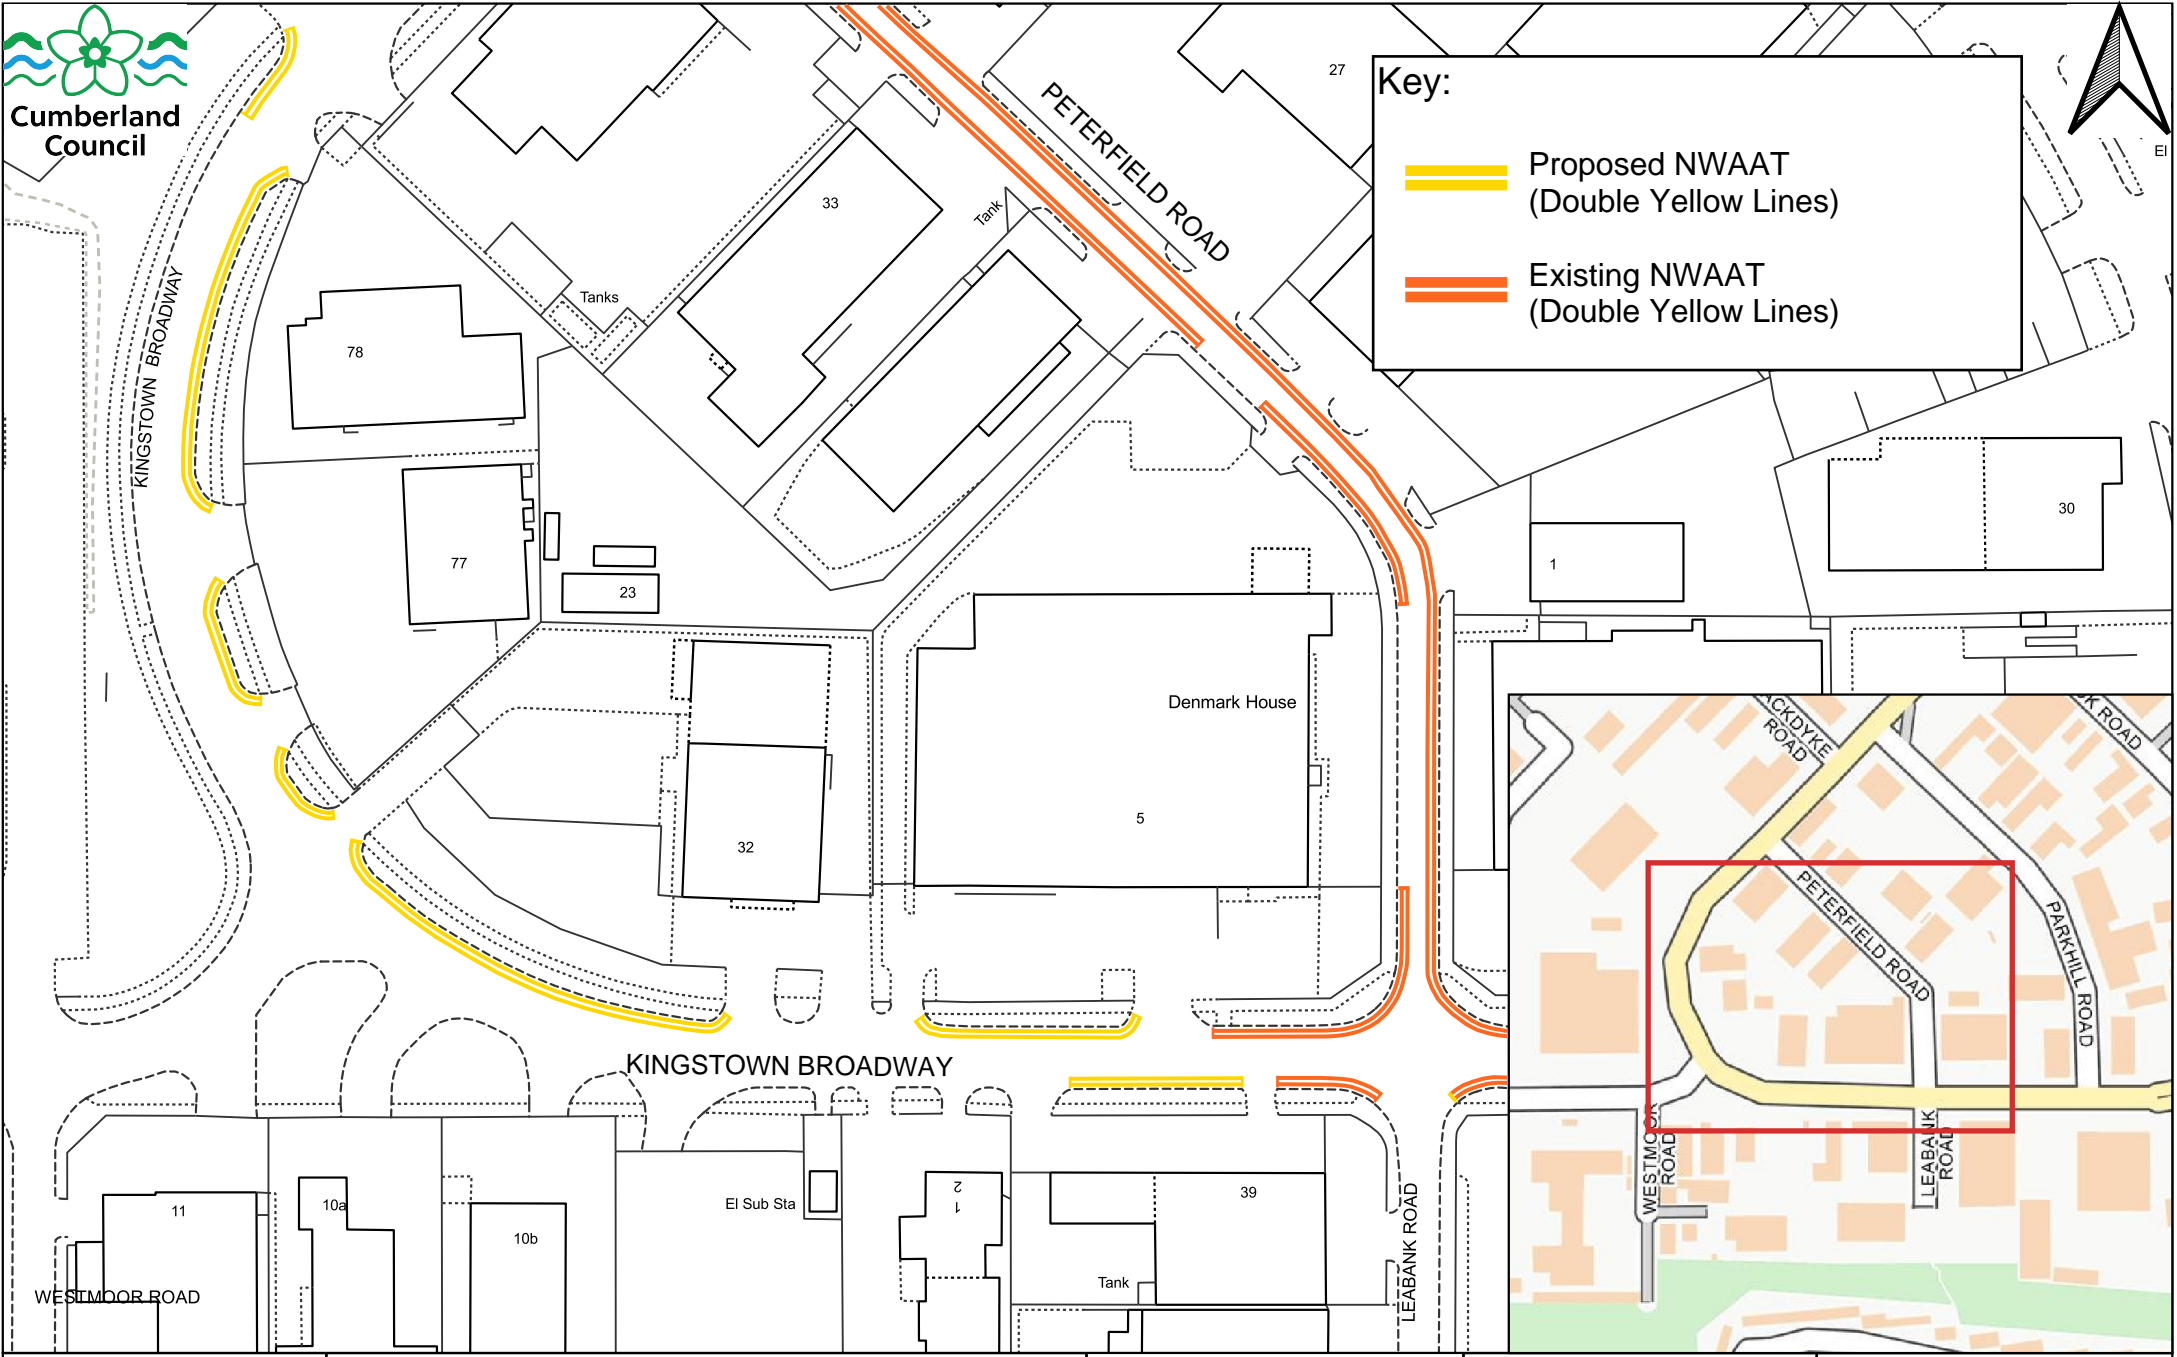


Key:

-  Proposed NWAAT (Double Yellow Lines)
-  Existing NWAAT (Double Yellow Lines)



<p>TTRO Extents</p>	<p>Carlisle Traffic Regulation Order Review Proposal No.16 (Plan 3 of 3) Kingstown Broadway</p>		<p>Created by: K.Wilkinson Created on: 11/02/2025 Scale: Not to scale</p>	<p>Parkhouse Building, Baron Way, Kingmoor Business Park, Carlisle, CA6 4SJ.</p>
---------------------	---	--	-----------------------------------------------------------------------------------	----------------------------------------------------------------------------------------------