




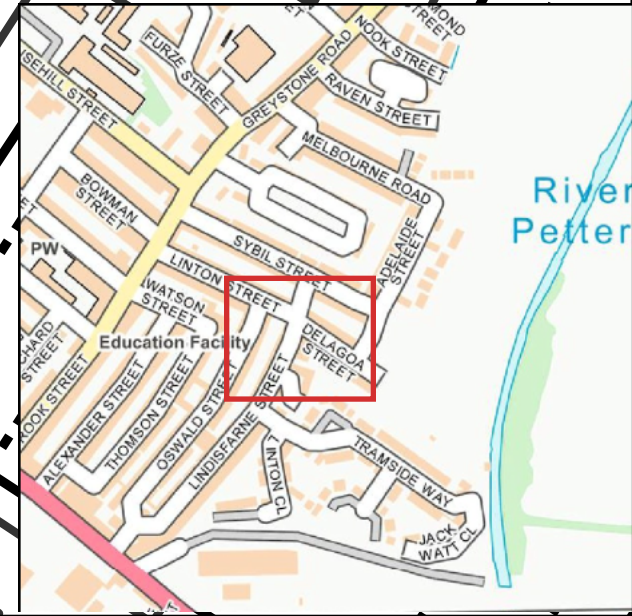
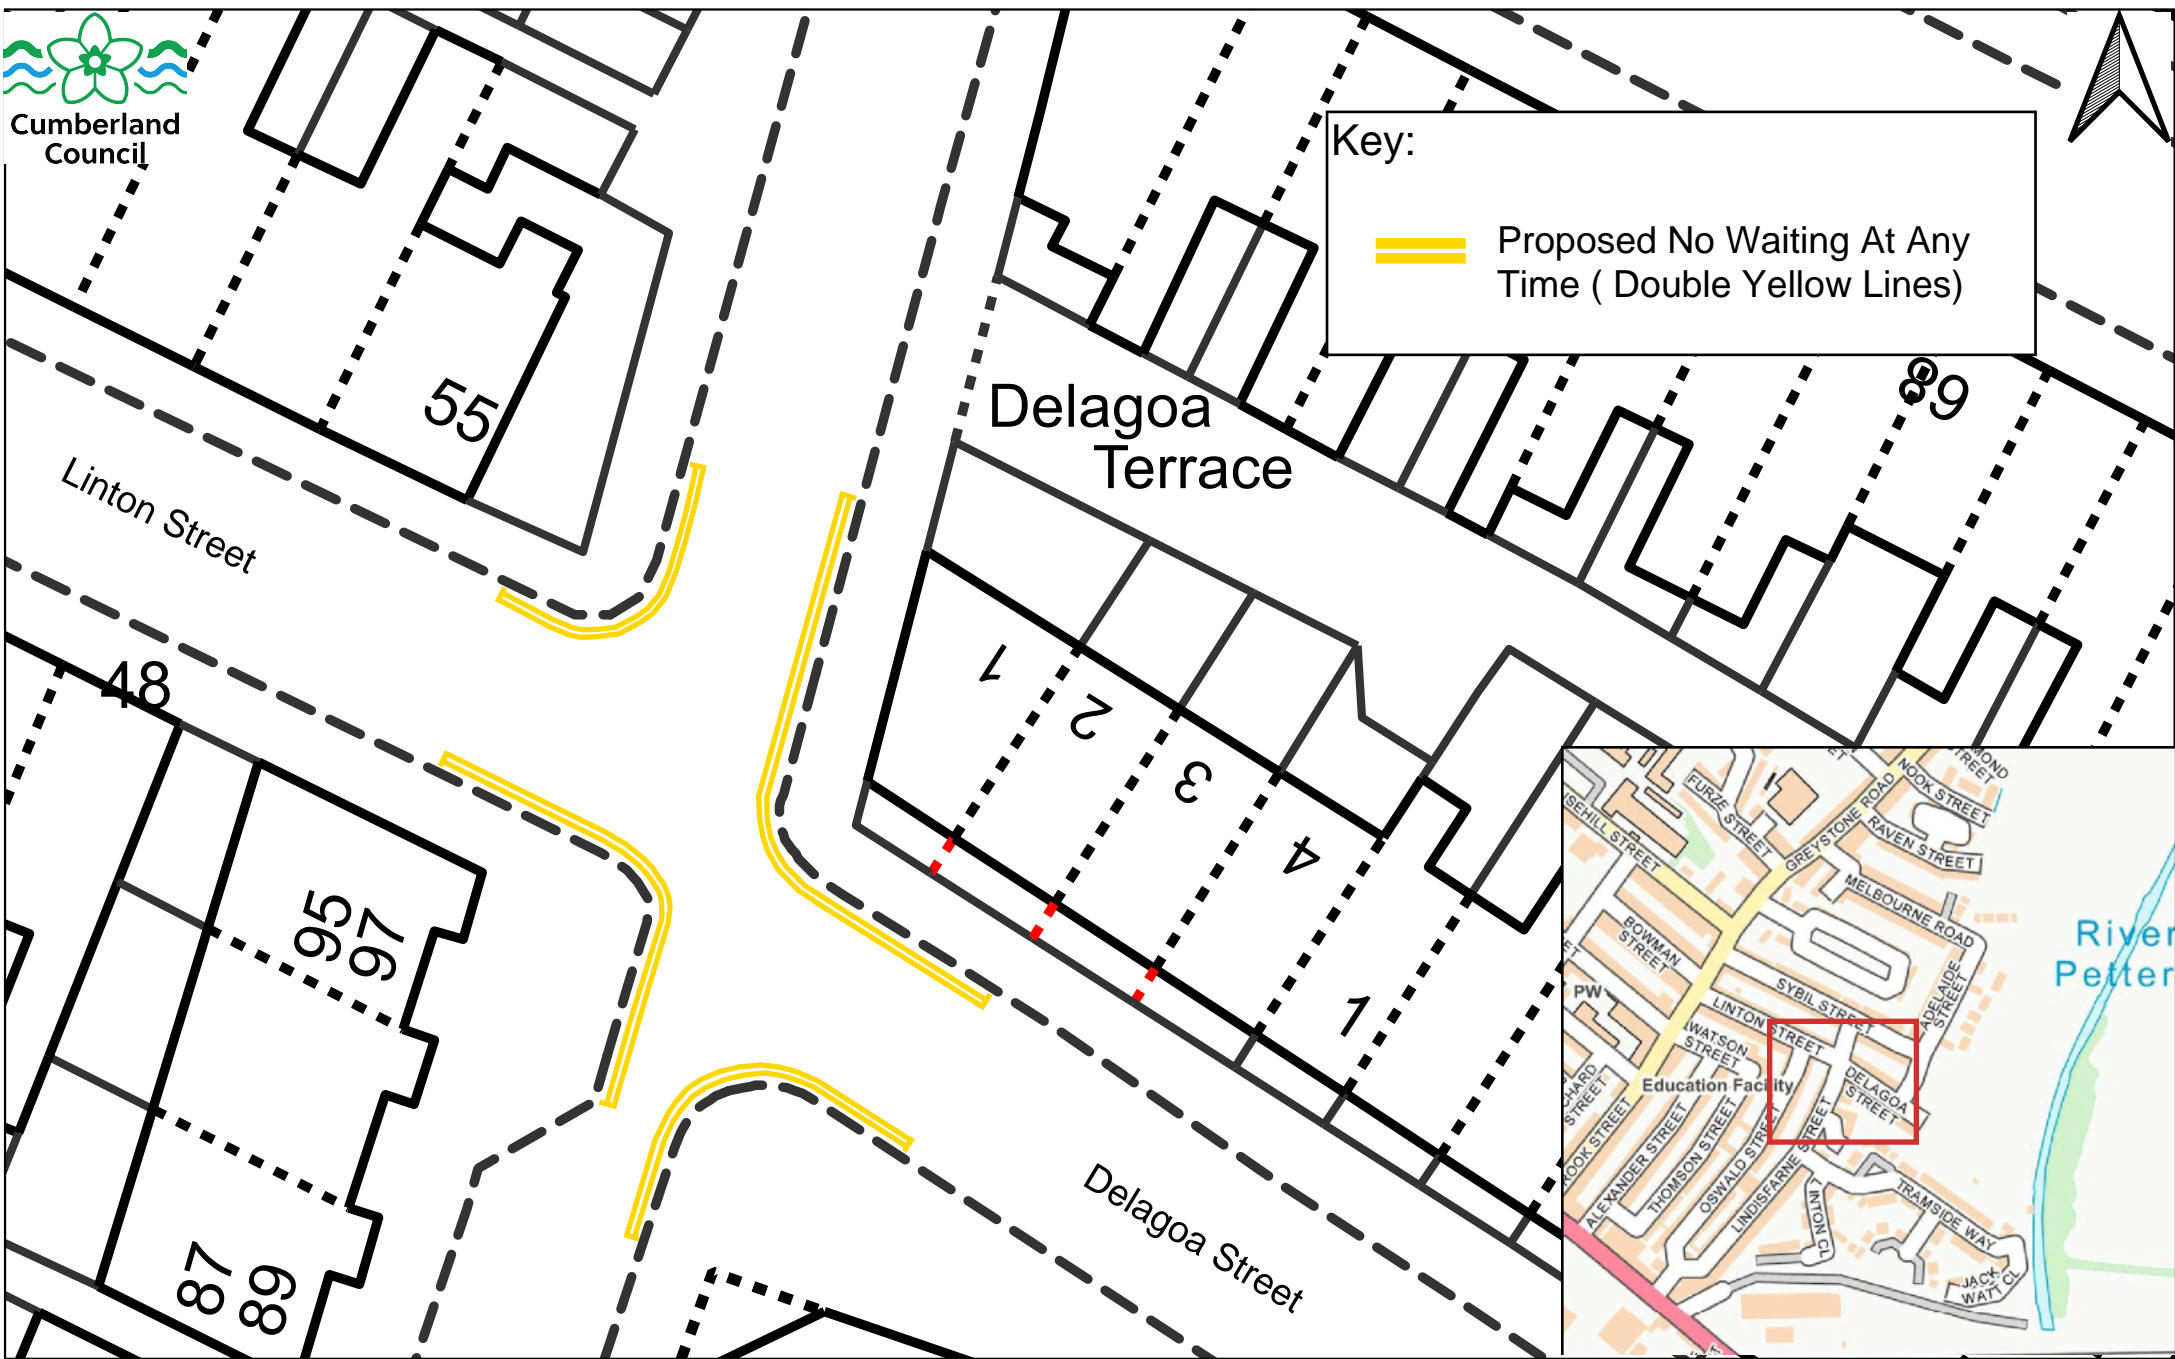
Cumberland Council



Key:



Proposed No Waiting At Any Time ( Double Yellow Lines)



Carlisle Traffic Regulation Order Review  
 Proposal No.2  
 Linton Street and Delagoa Street

Created by: K.Wilkinson  
 Created on: 09/12/2024  
 Scale: Not to scale

Parkhouse Building,  
 Baron Way,  
 Kingmoor Business Park,  
 Carlisle, CA6 4SJ.