


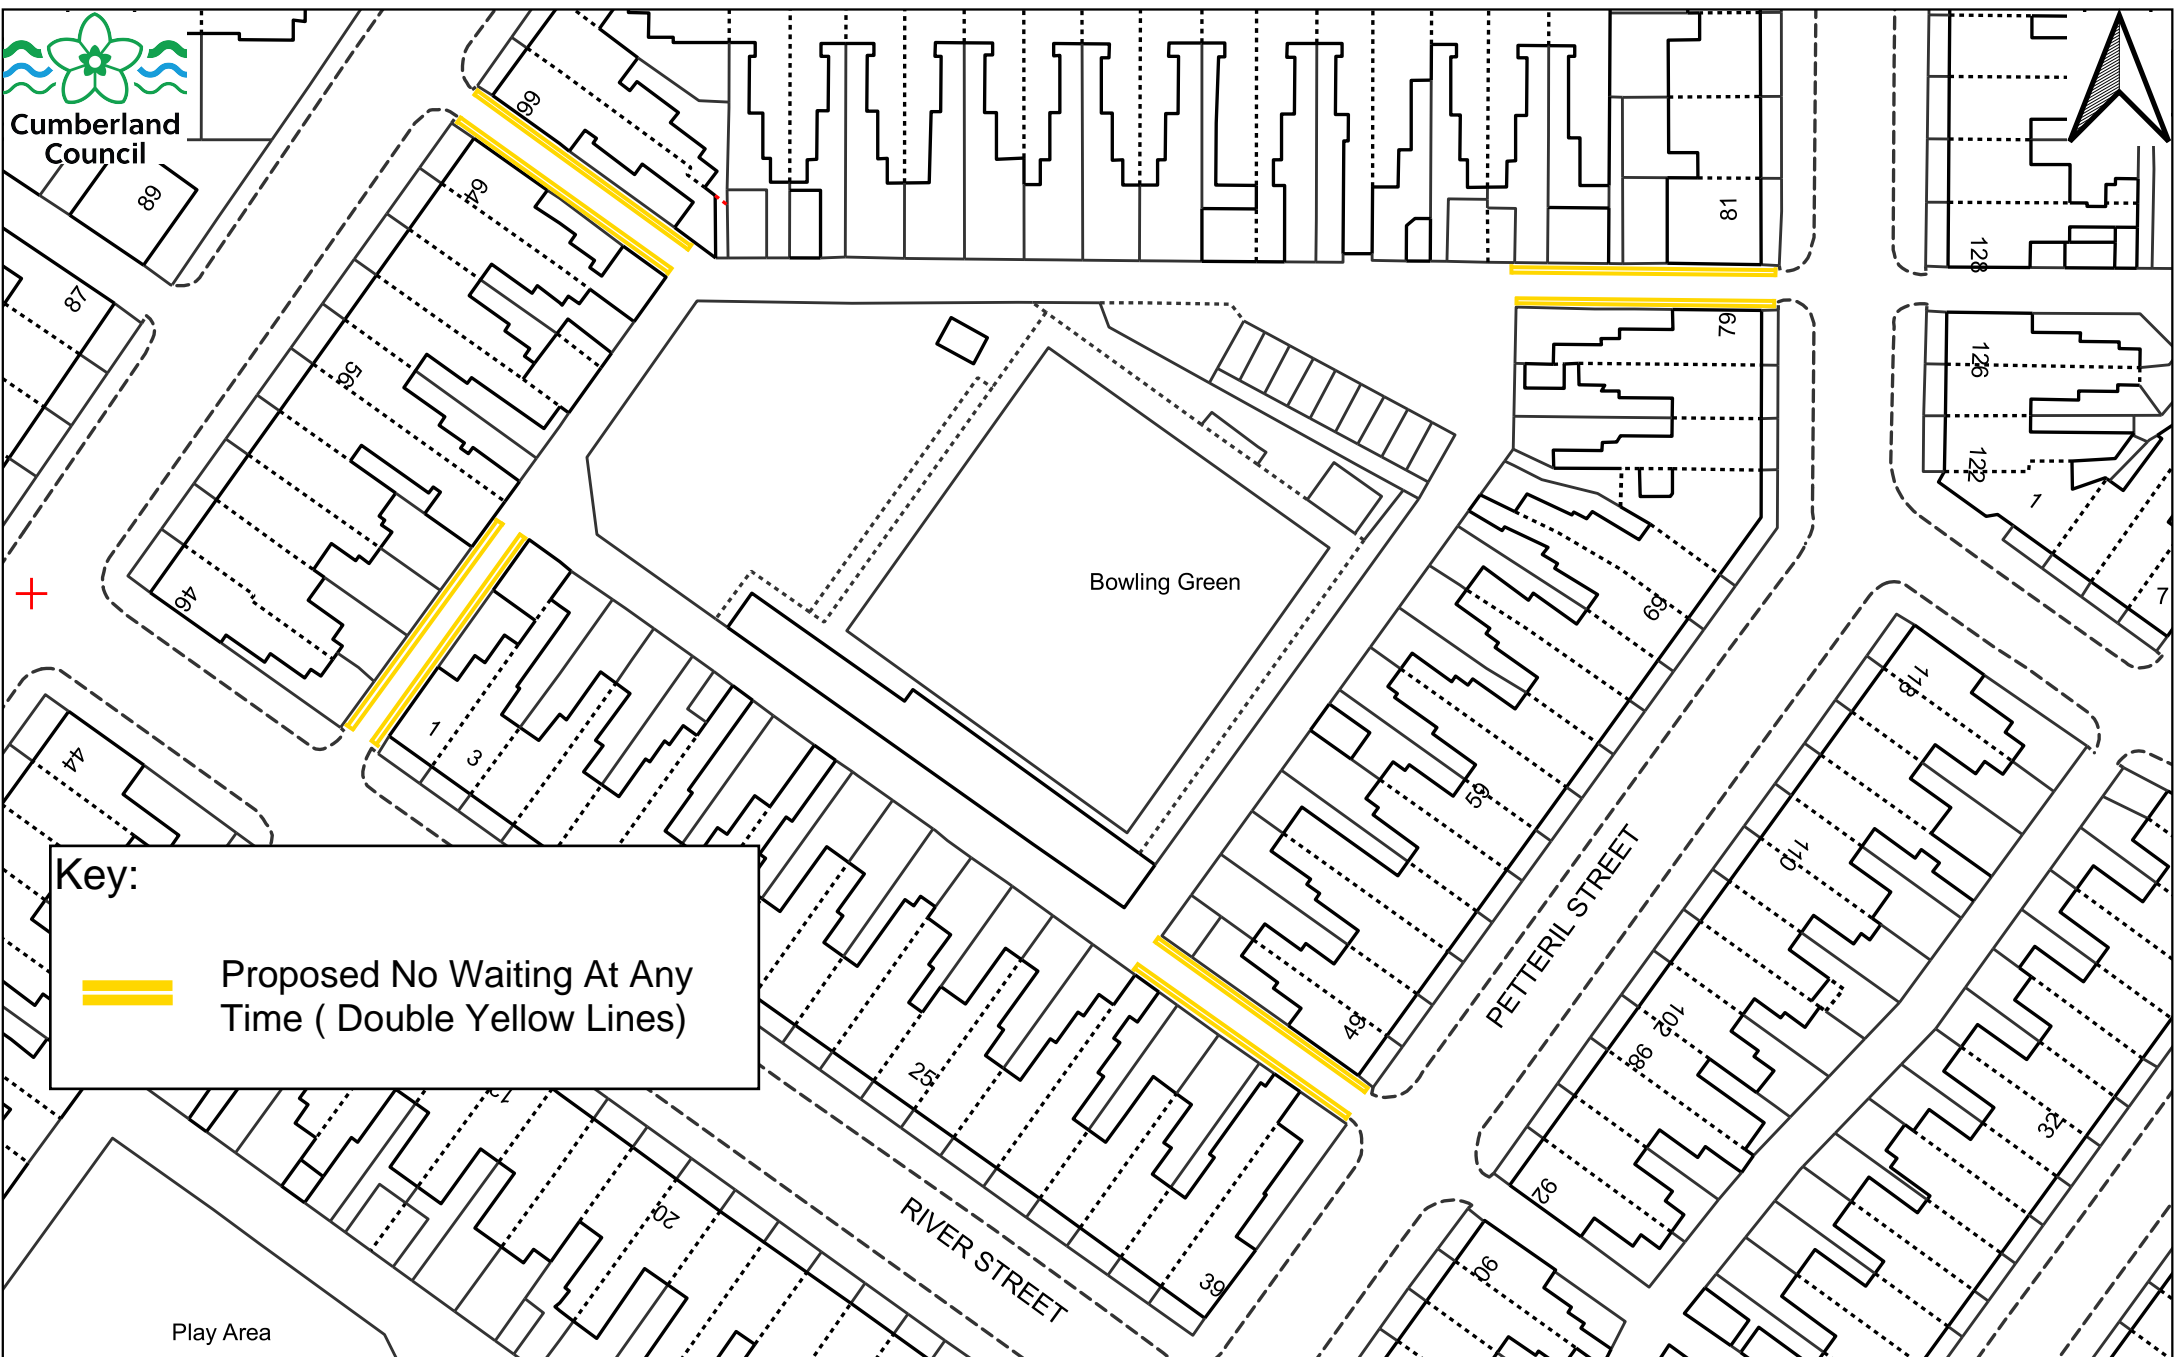


Cumberland Council



**Key:**



Proposed No Waiting At Any Time ( Double Yellow Lines)

Play Area

	<p>Carlisle Traffic Regulation Order Review          Proposal No.5          Petteril Street back lanes</p>		<p>Created by: K.Wilkinson          Created on: 09/12/2024          Scale: Not to scale</p>	<p>Parkhouse Building,          Baron Way,          Kingmoor Business Park,          Carlisle, CA6 4SJ.</p>
--	--	--	---	---