


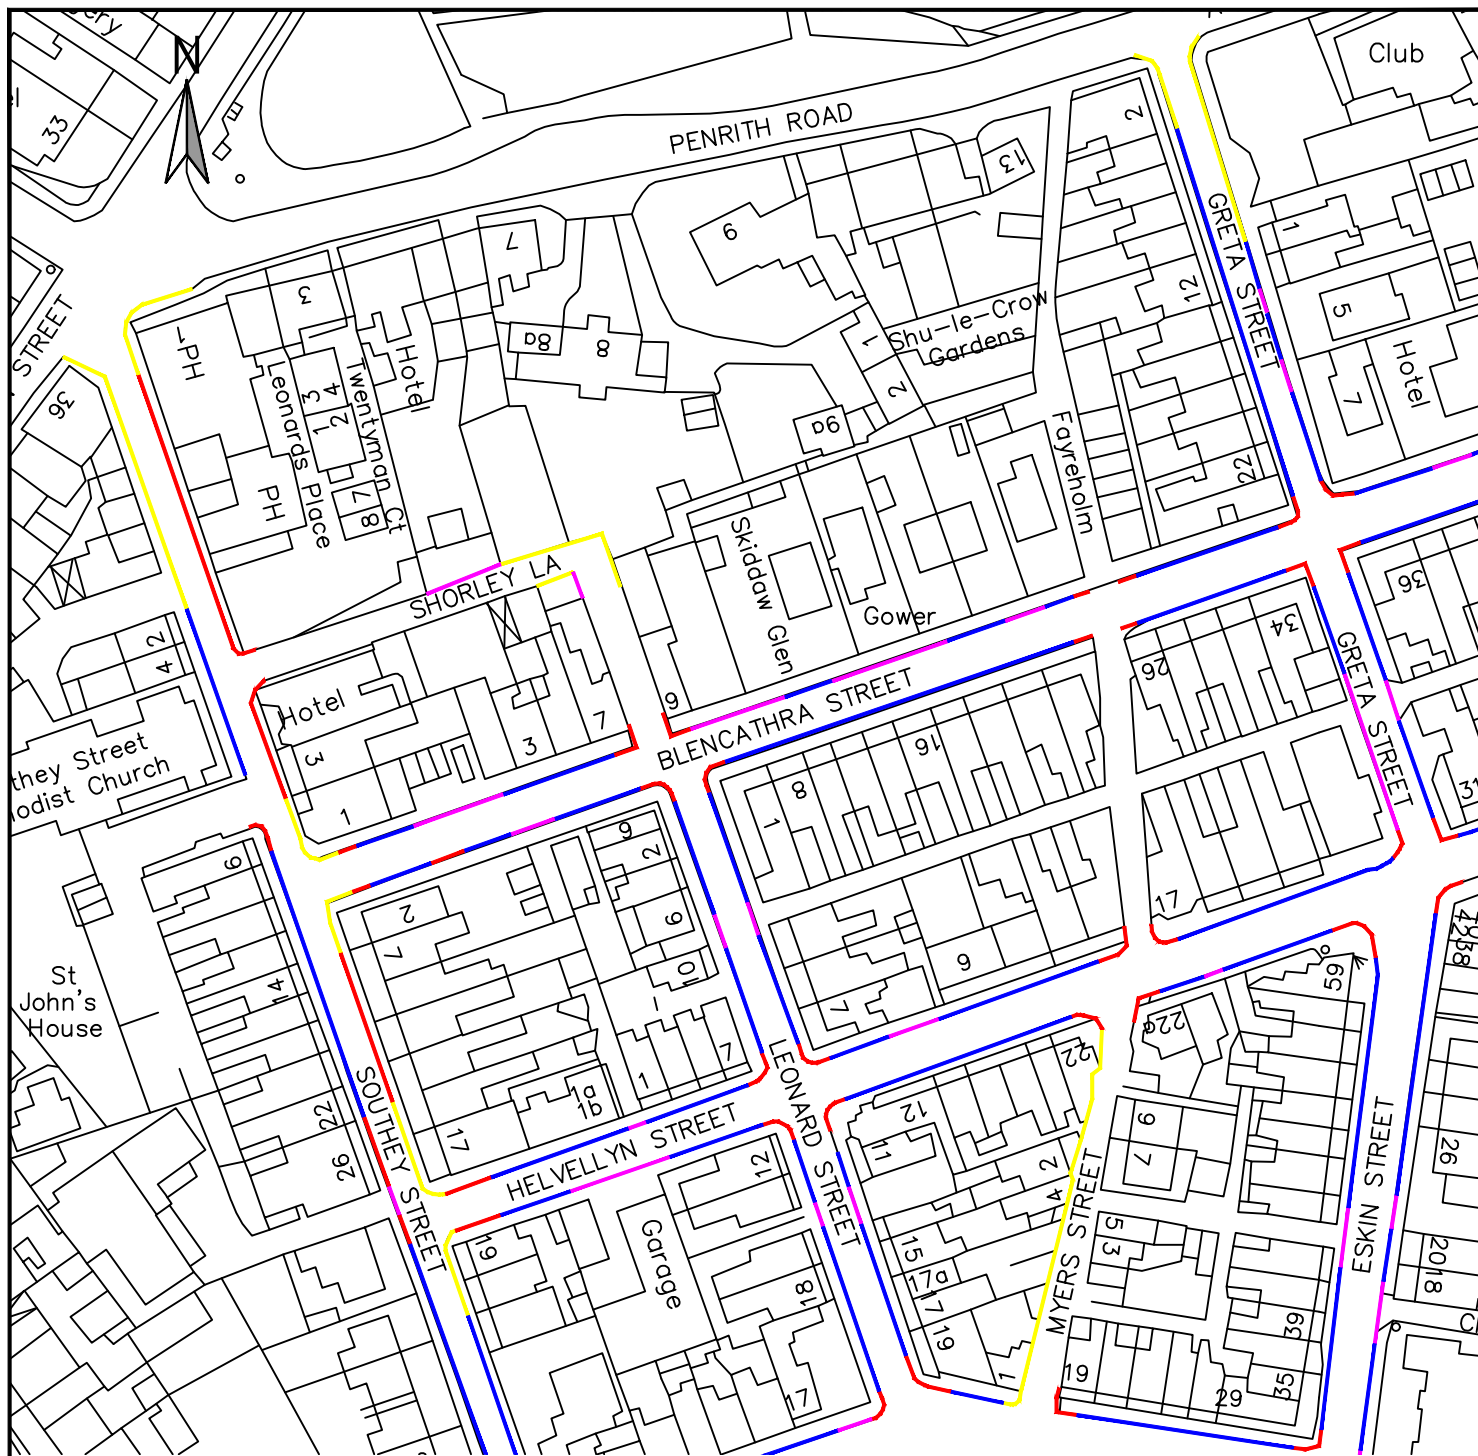

KEY


- Existing double yellow lines (no waiting at any time)
- Proposed double yellow lines (no waiting at any time)
- Unrestricted parking
- White "H-Bar" lines



Keswick TRO Review 2024/25 Keswick Streets #1

Reproduced from, or based on, Ordnance survey map material with the permission of the Controller of Her Majesty's Stationery Office. (c) Crown Copyright 2006. Licence number 100019596

Drawn by **PZ** Scale **1:1250** Date **April '25**

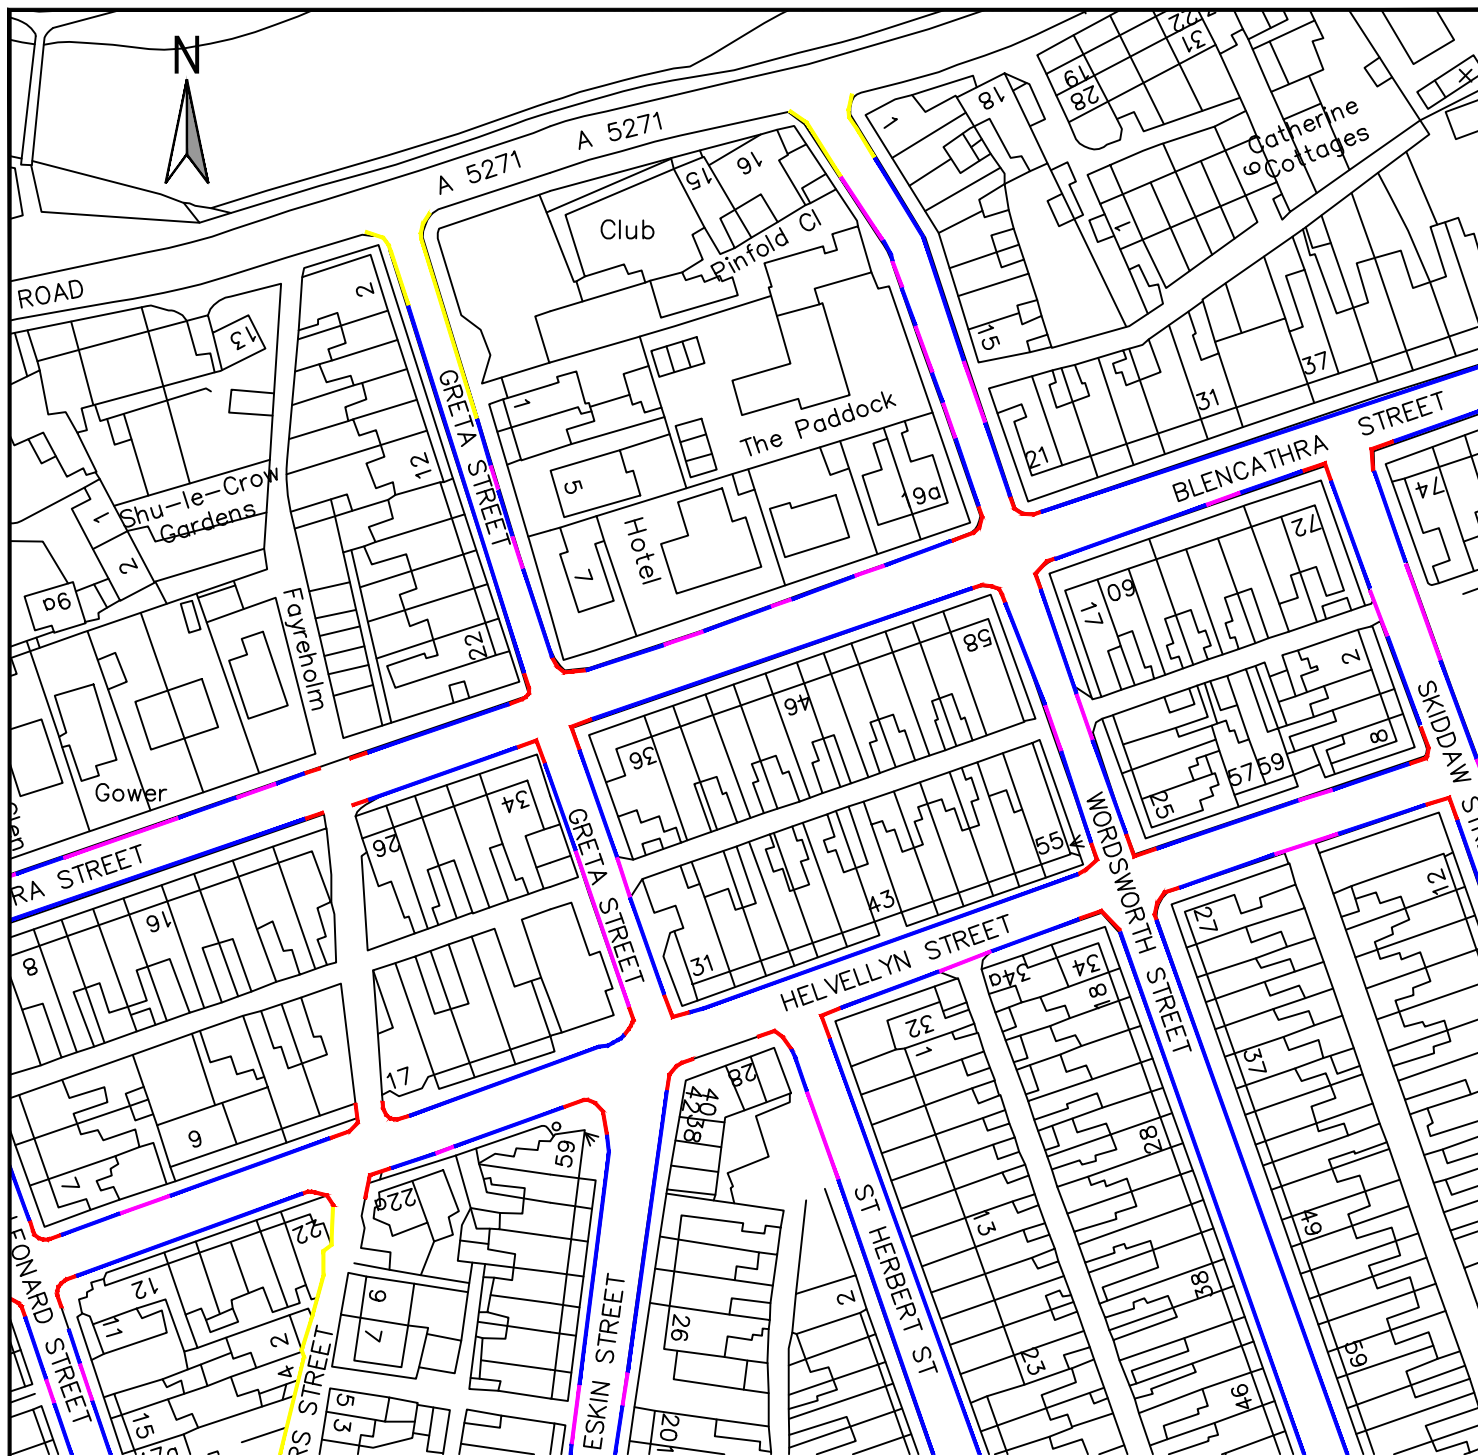

KEY

- Existing double yellow lines (no waiting at any time)
- Proposed double yellow lines (no waiting at any time)
- Unrestricted parking
- White "H-Bar" lines



Keswick TRO Review 2024/25 Keswick Streets #2


Reproduced from, or based on, Ordnance survey map material with the permission of the Controller of Her Majesty's Stationery Office. (c) Crown Copyright 2006. Licence number 100019596

Drawing No:

Drawn by PZ

Scale 1:1250

Date April '25

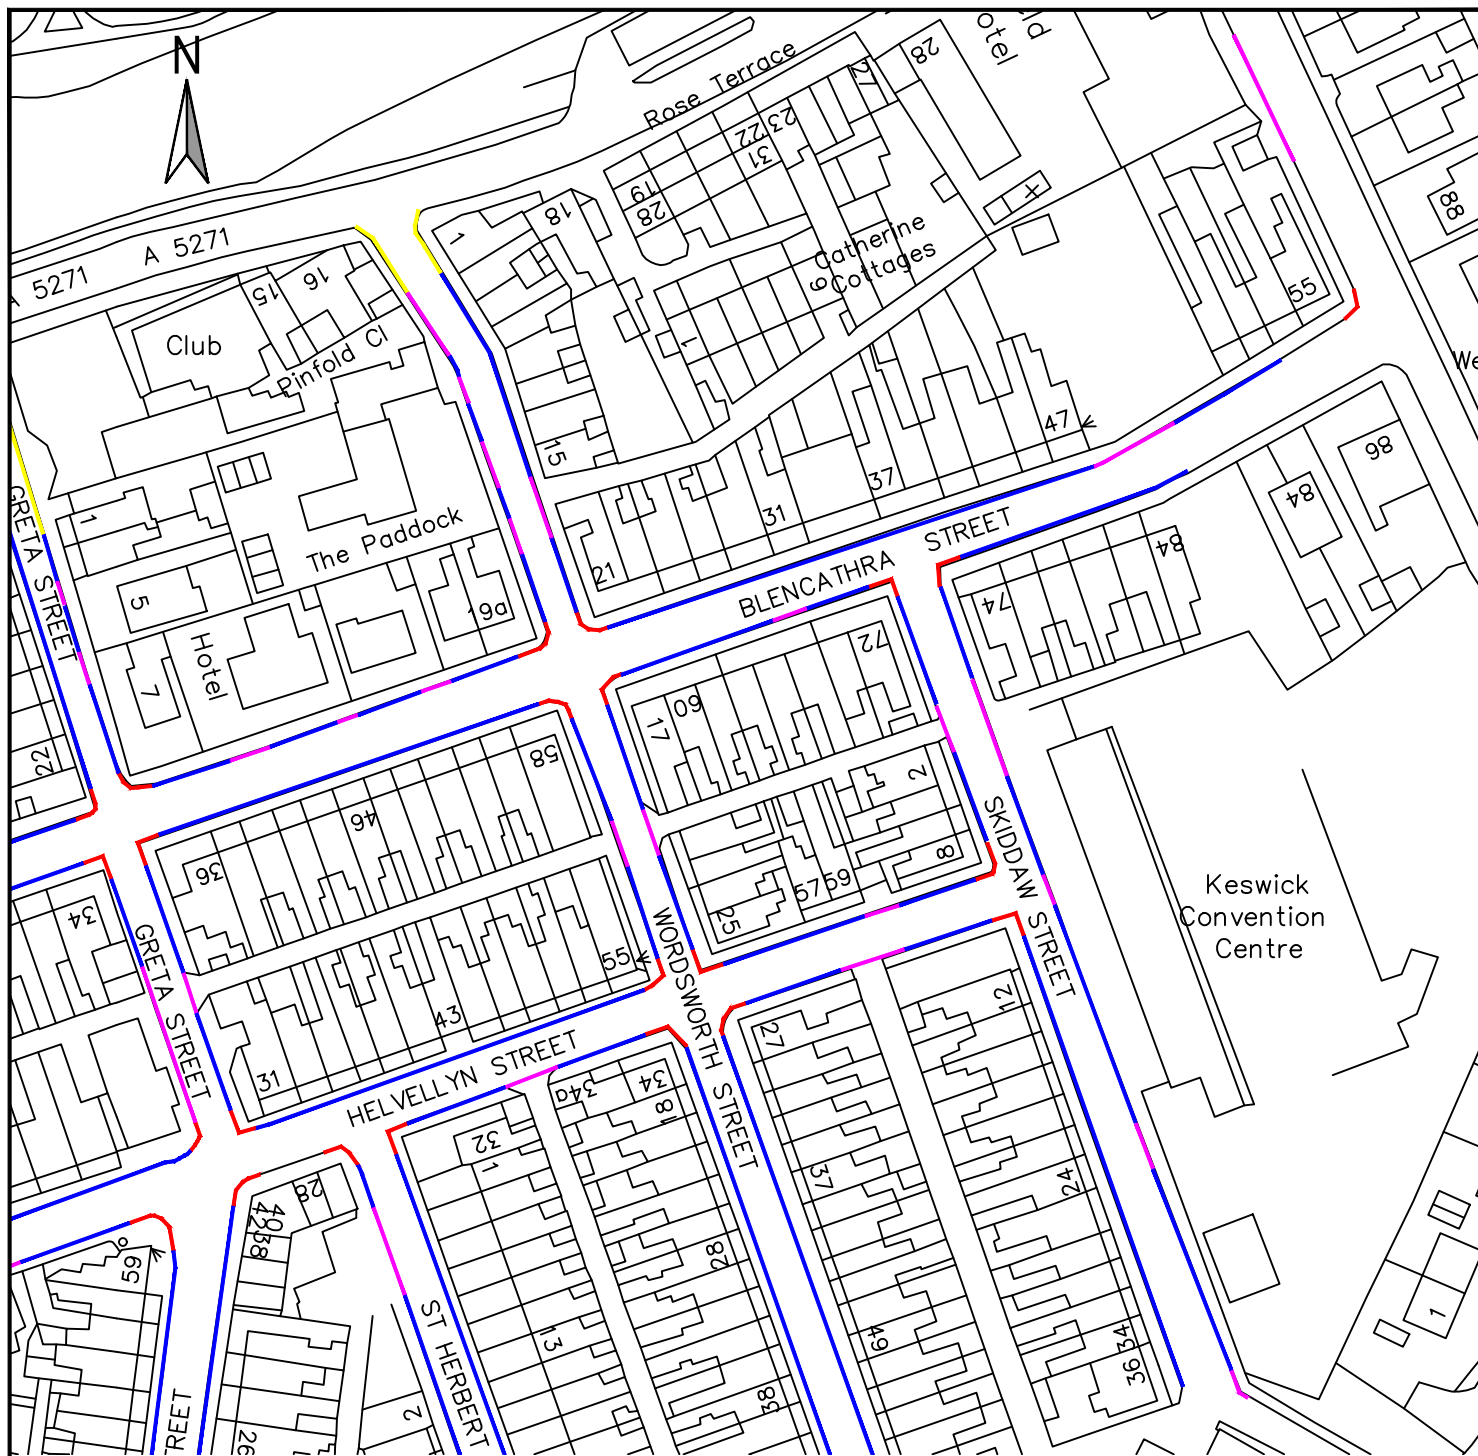

KEY

- Existing double yellow lines (no waiting at any time)
- Proposed double yellow lines (no waiting at any time)
- Unrestricted parking
- White "H-Bar" lines




Keswick TRO Review 2024/25 Keswick Streets #3

Reproduced from, or based on, Ordnance survey map material with the permission of the Controller of Her Majesty's Stationery Office. (c) Crown Copyright 2006. Licence number 100019596

Drawing No:

Drawn by PZ Scale 1:1250 Date April '25

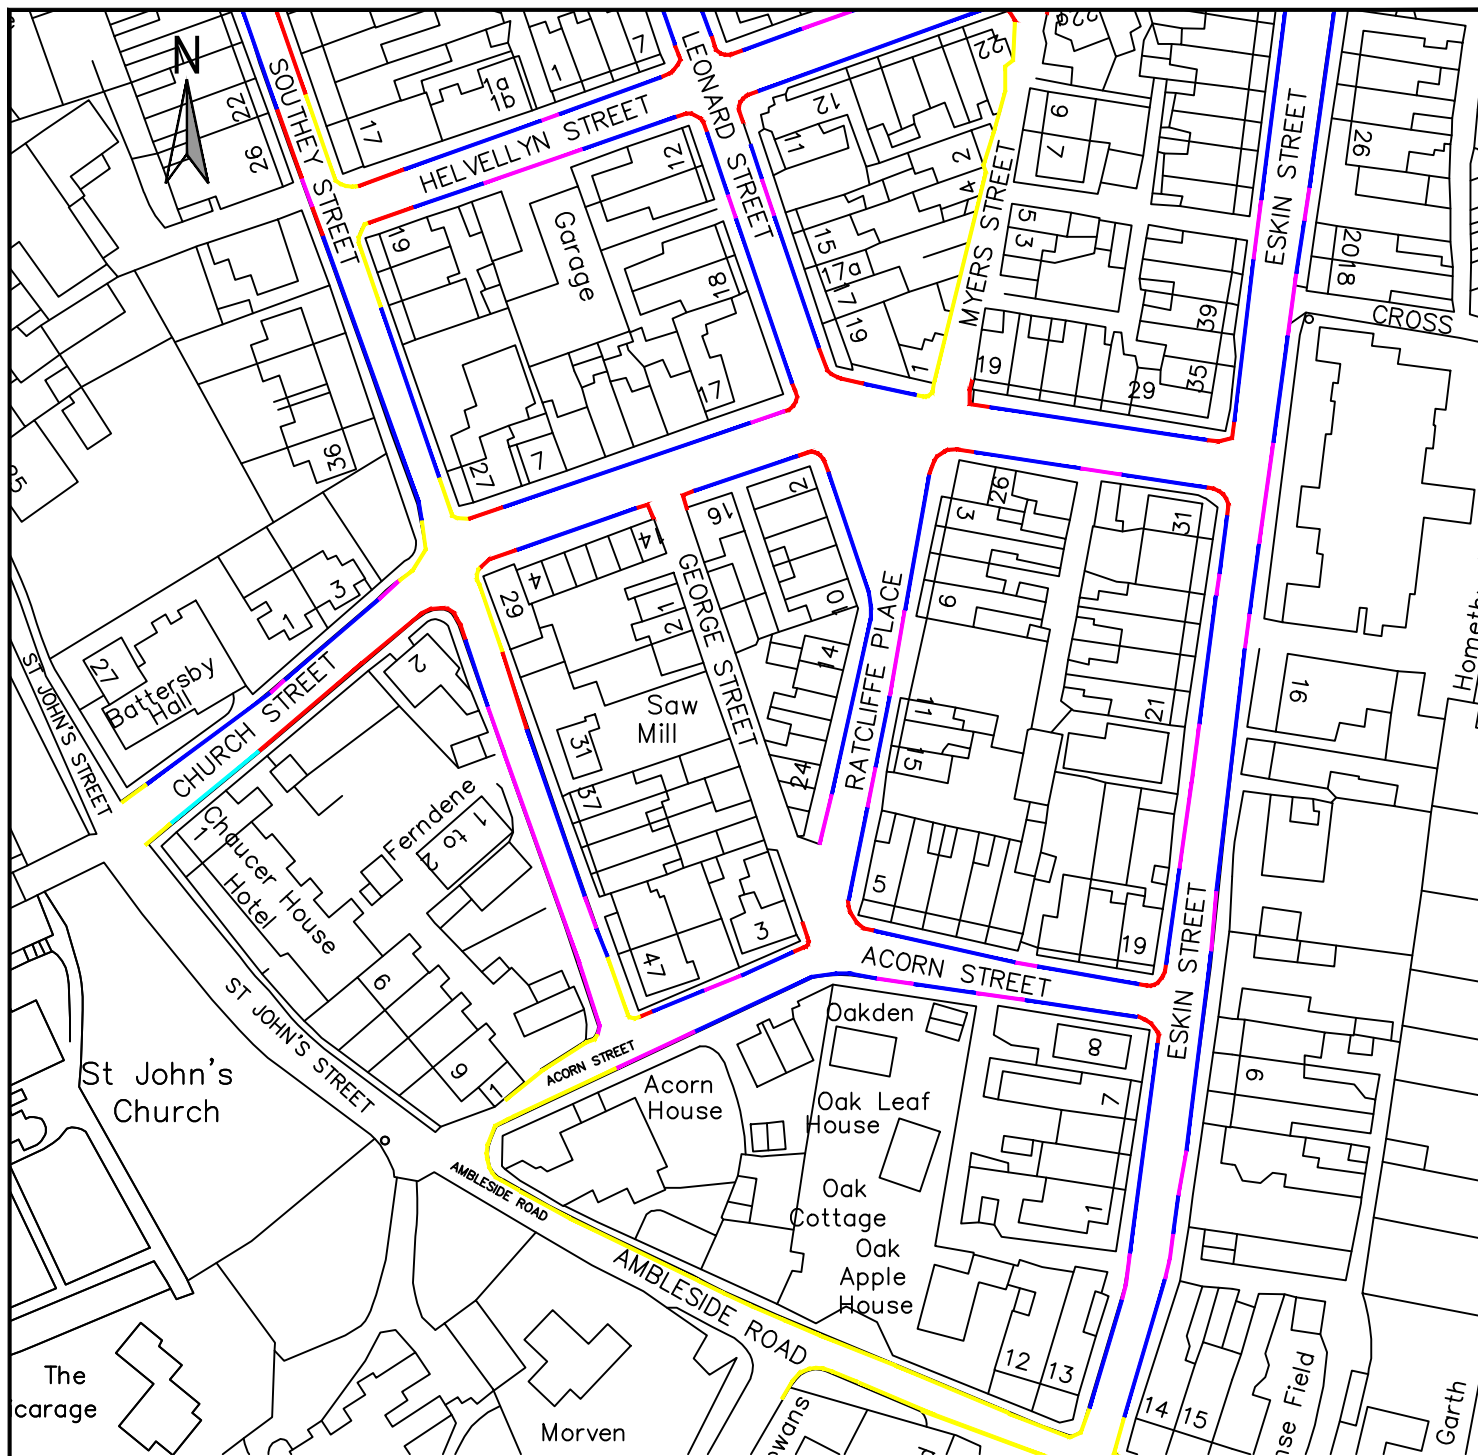

KEY

- Existing double yellow lines (no waiting at any time)
- Proposed double yellow lines (no waiting at any time)
- Existing single yellow line (timed) to change to double yellow line (no waiting at any time)
- Unrestricted parking
- White "H-Bar" line




Keswick TRO Review 2024/25 Keswick Streets #4

Reproduced from, or based on, Ordnance survey map material with the permission of the Controller of Her Majesty's Stationery Office. (c) Crown Copyright 2006. Licence number 100019596

Drawing No:

Drawn by **PZ** Scale **1:1250** Date **April '25**

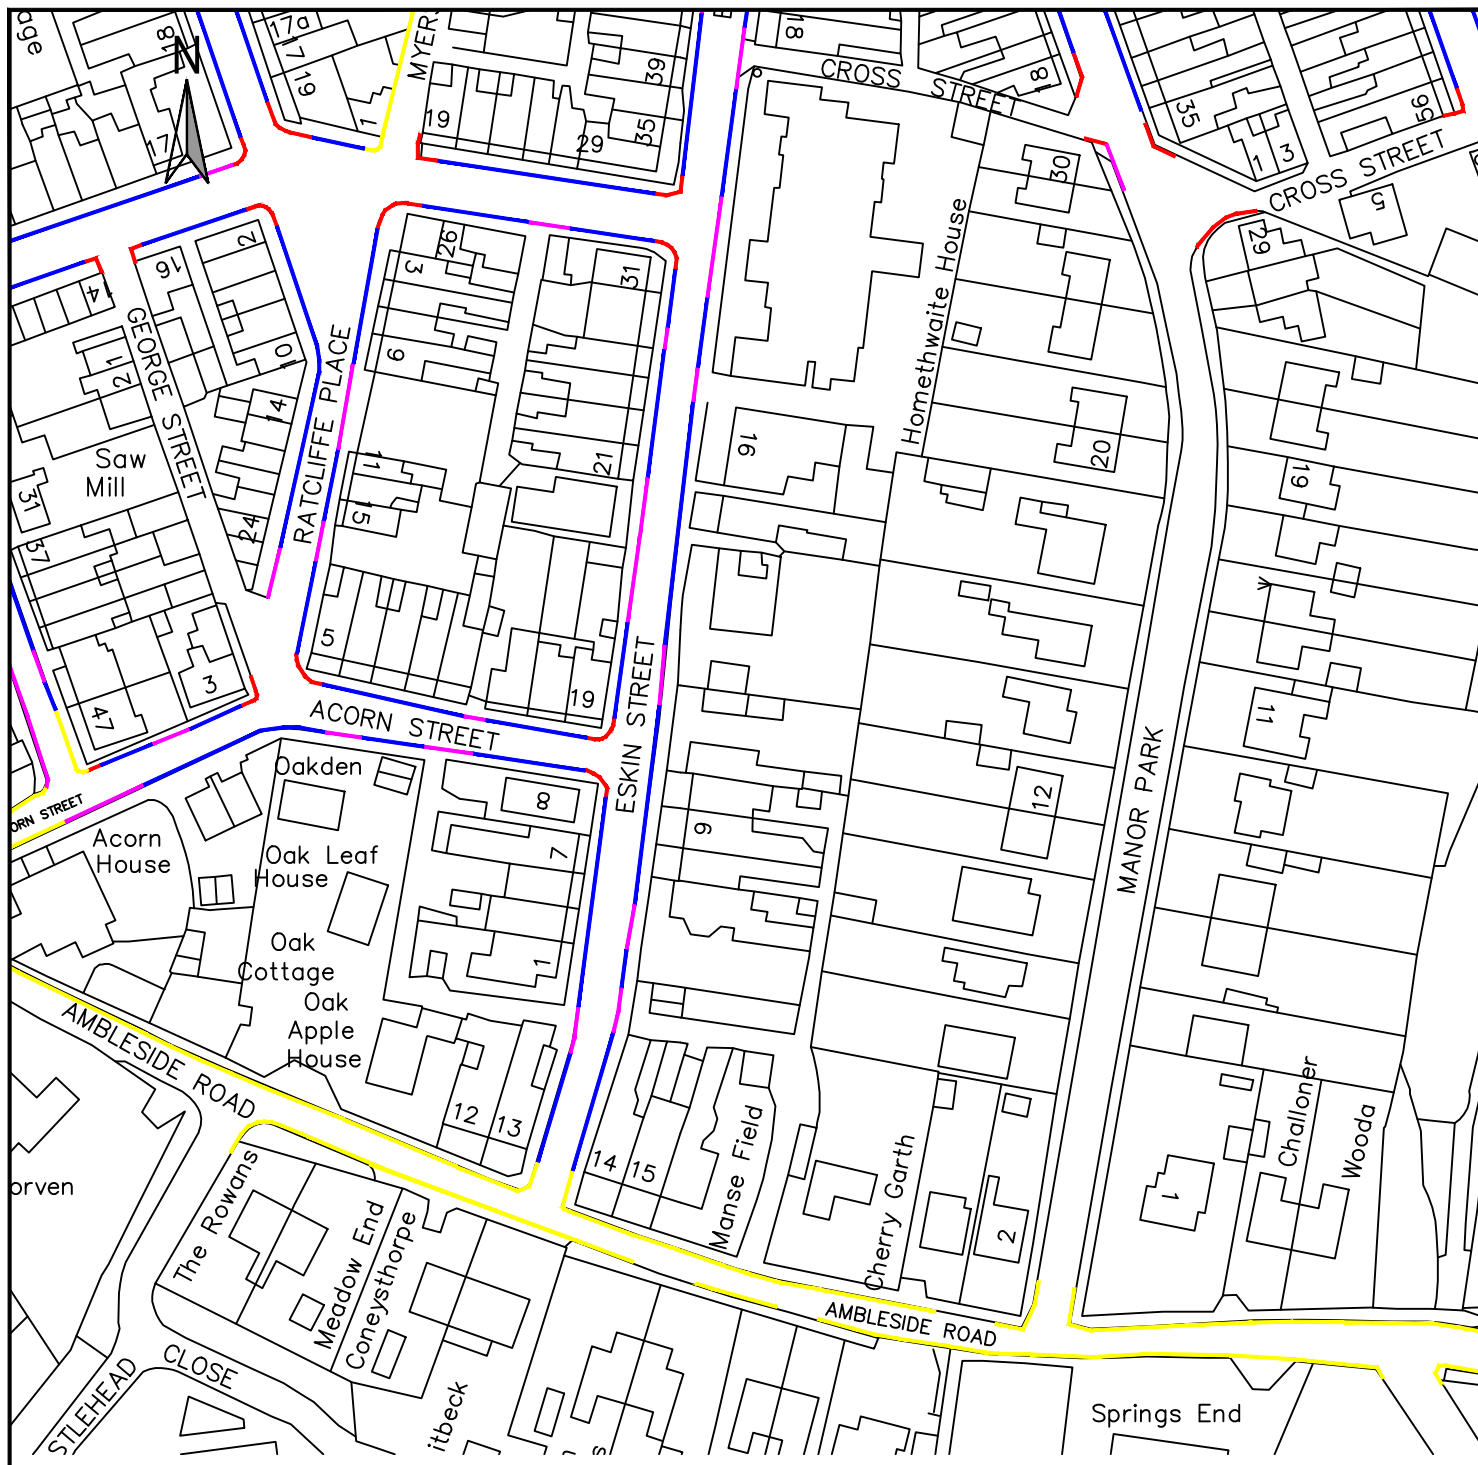

KEY

- Existing double yellow lines (no waiting at any time)
- Proposed double yellow lines (no waiting at any time)
- Unrestricted parking
- White "H-Bar" lines




Keswick TRO Review 2024/25 Keswick Streets #5

Reproduced from, or based on, Ordnance survey map material with the permission of the Controller of Her Majesty's Stationery Office. (c) Crown Copyright 2006. Licence number 100019596

Drawing No:

Drawn by PZ Scale 1:1250 Date April '25

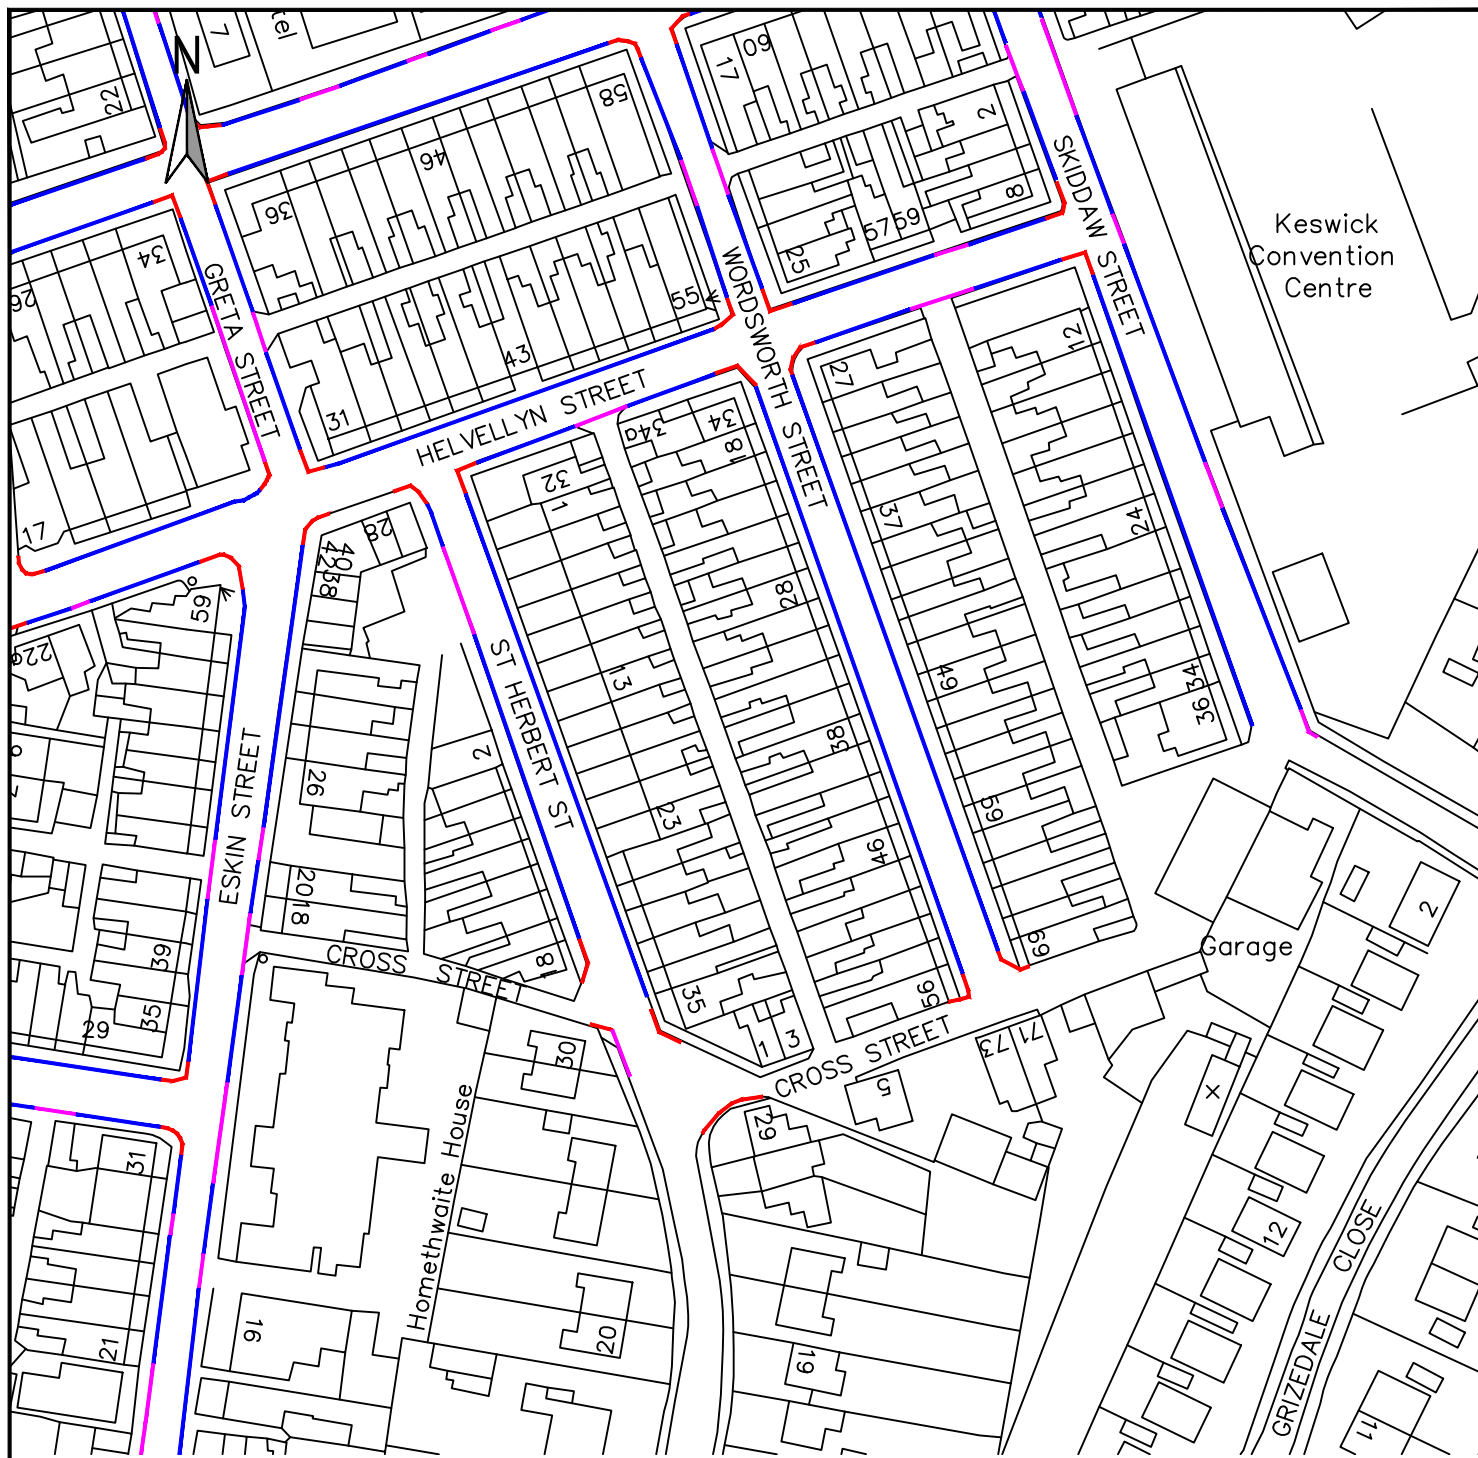

KEY

- Existing double yellow lines (no waiting at any time)
- Proposed double yellow lines (no waiting at any time)
- Unrestricted parking
- White "H-Bar" lines



Keswick TRO Review 2024/25 Keswick Streets #6

Reproduced from, or based on, Ordnance survey map material with the permission of the Controller of Her Majesty's Stationery Office. (c) Crown Copyright 2006. Licence number 100019596

Drawing No:

Drawn by **PZ** Scale **1:1250** Date **April '25**