
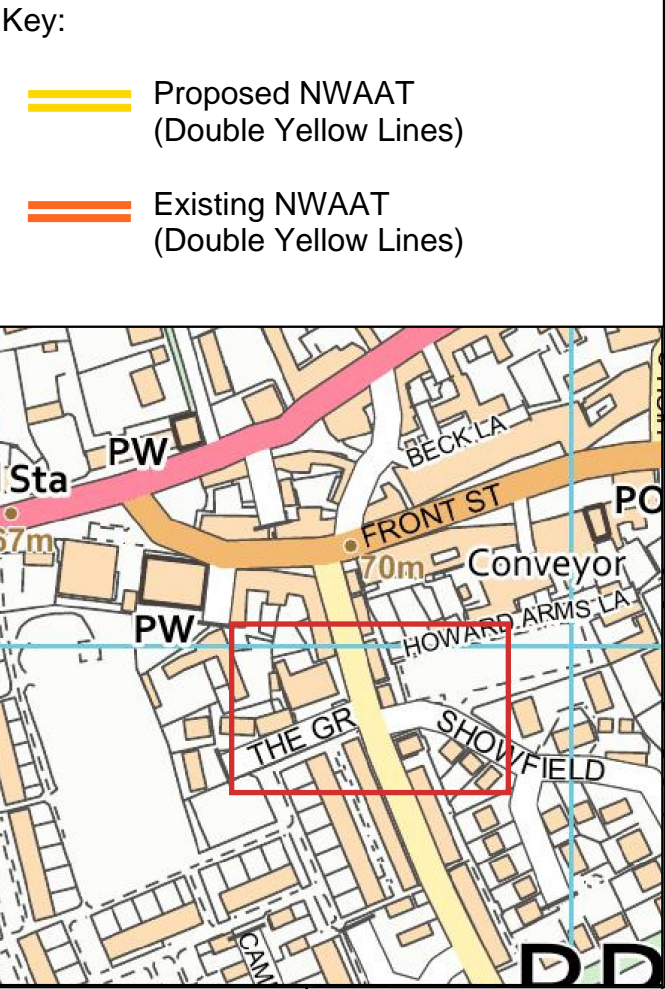


Knucklesuds

Terrace

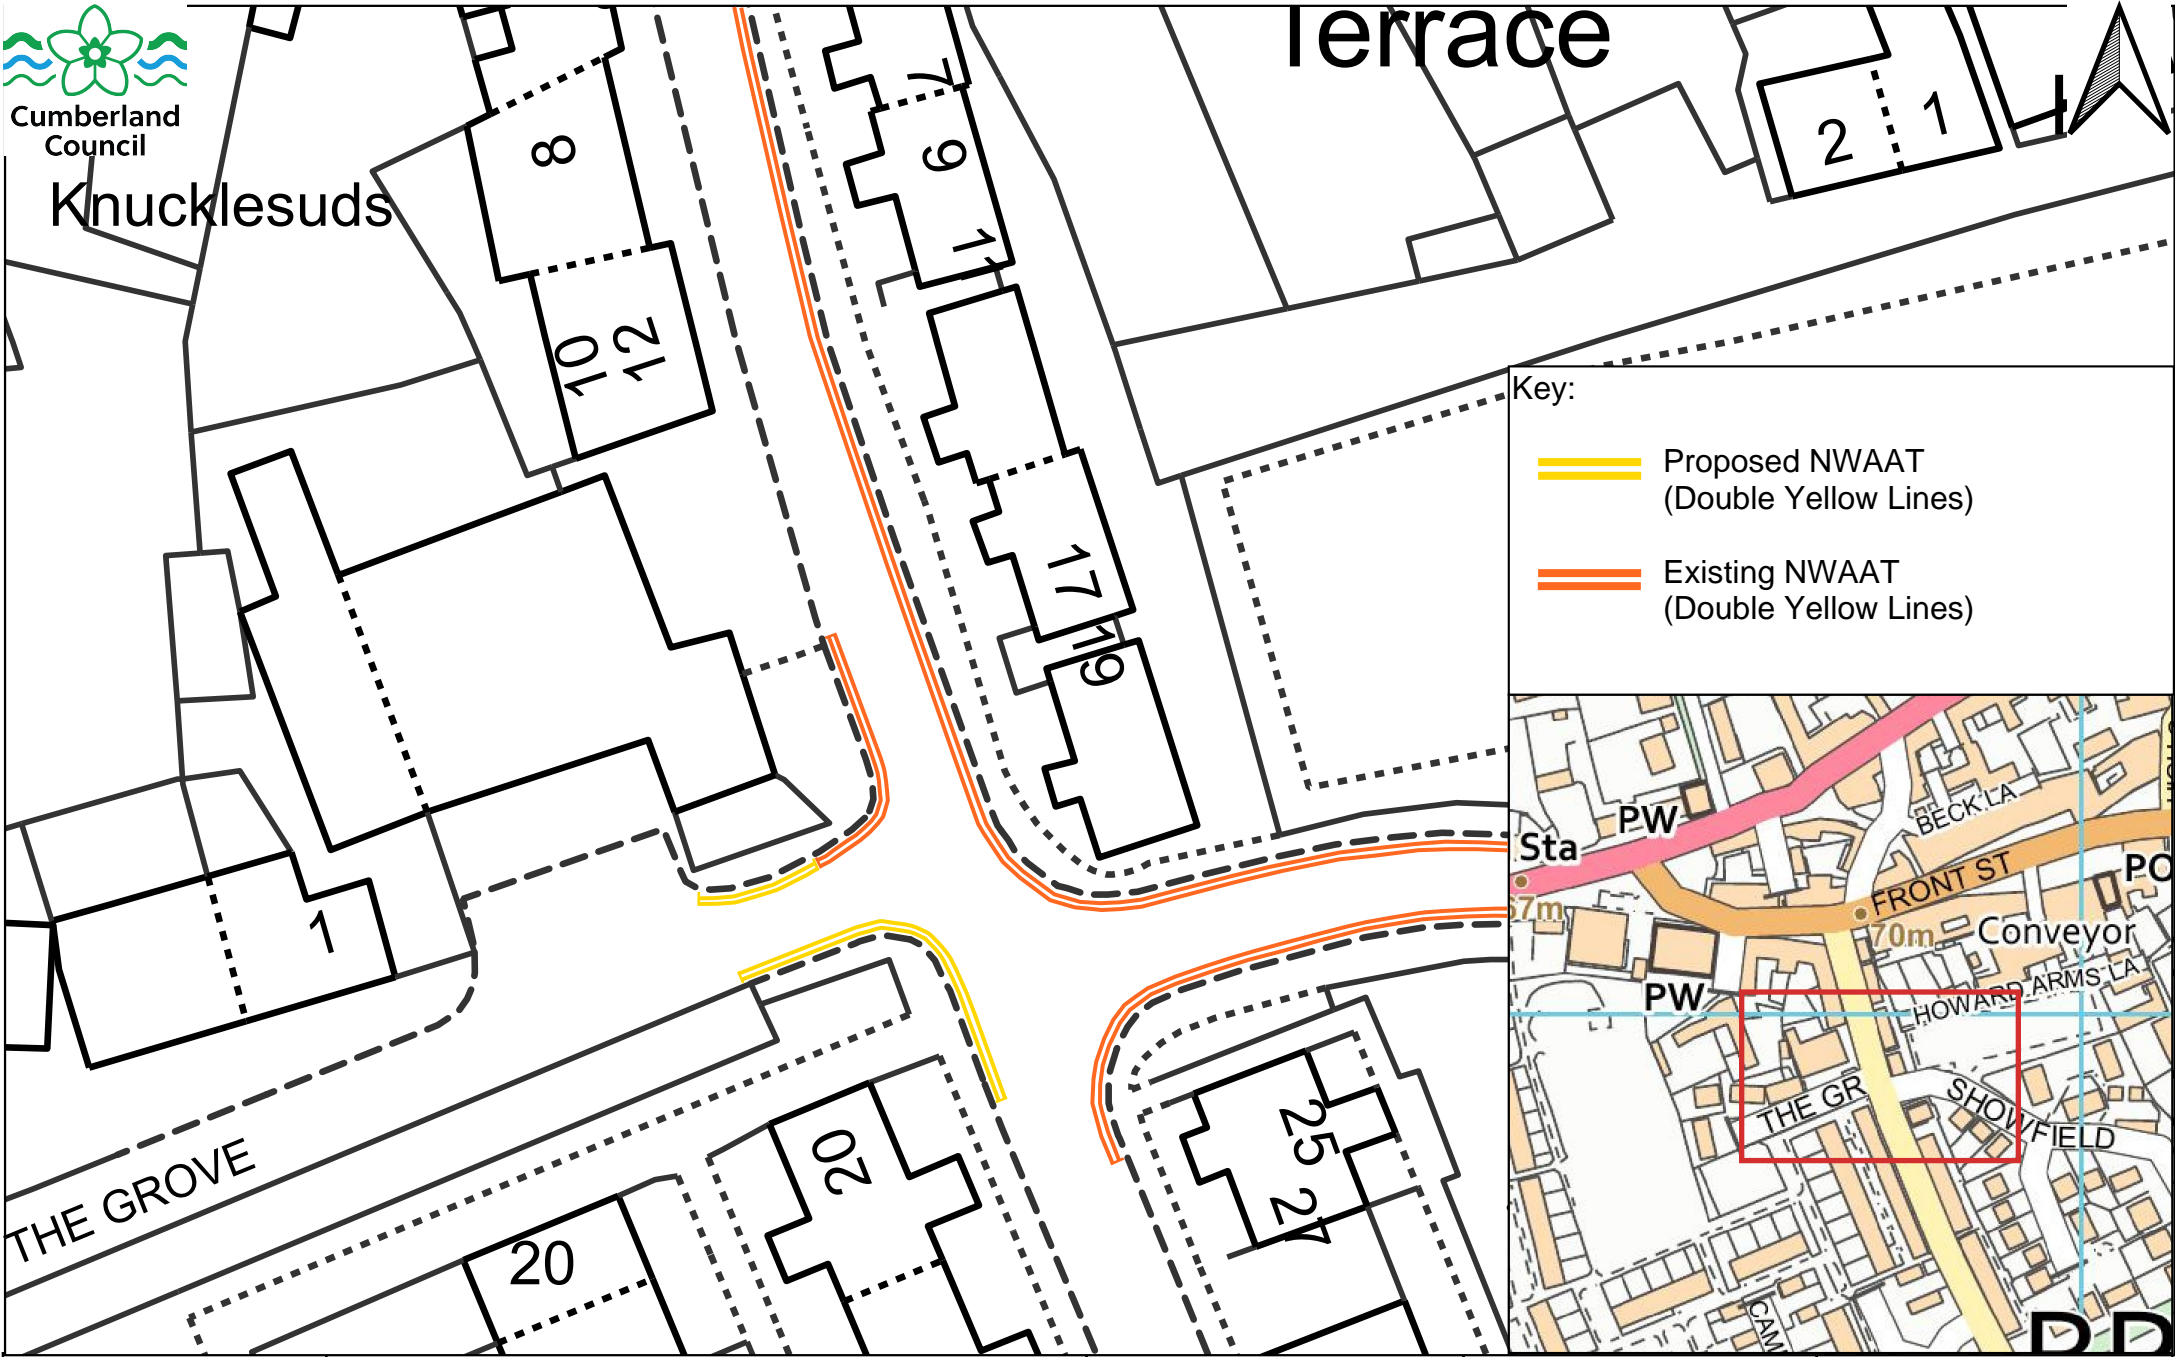

TRO Extents	Carlisle Rural Traffic Regulation Order Review Proposal No. 3 The Grove, Brampton		Created by: K.Wilkinson Created on: 07/05/2025 Scale: Not to scale	Parkhouse Building, Baron Way, Kingmoor Business Park, Carlisle, CA6 4SJ.
-------------	--	--	--	--