


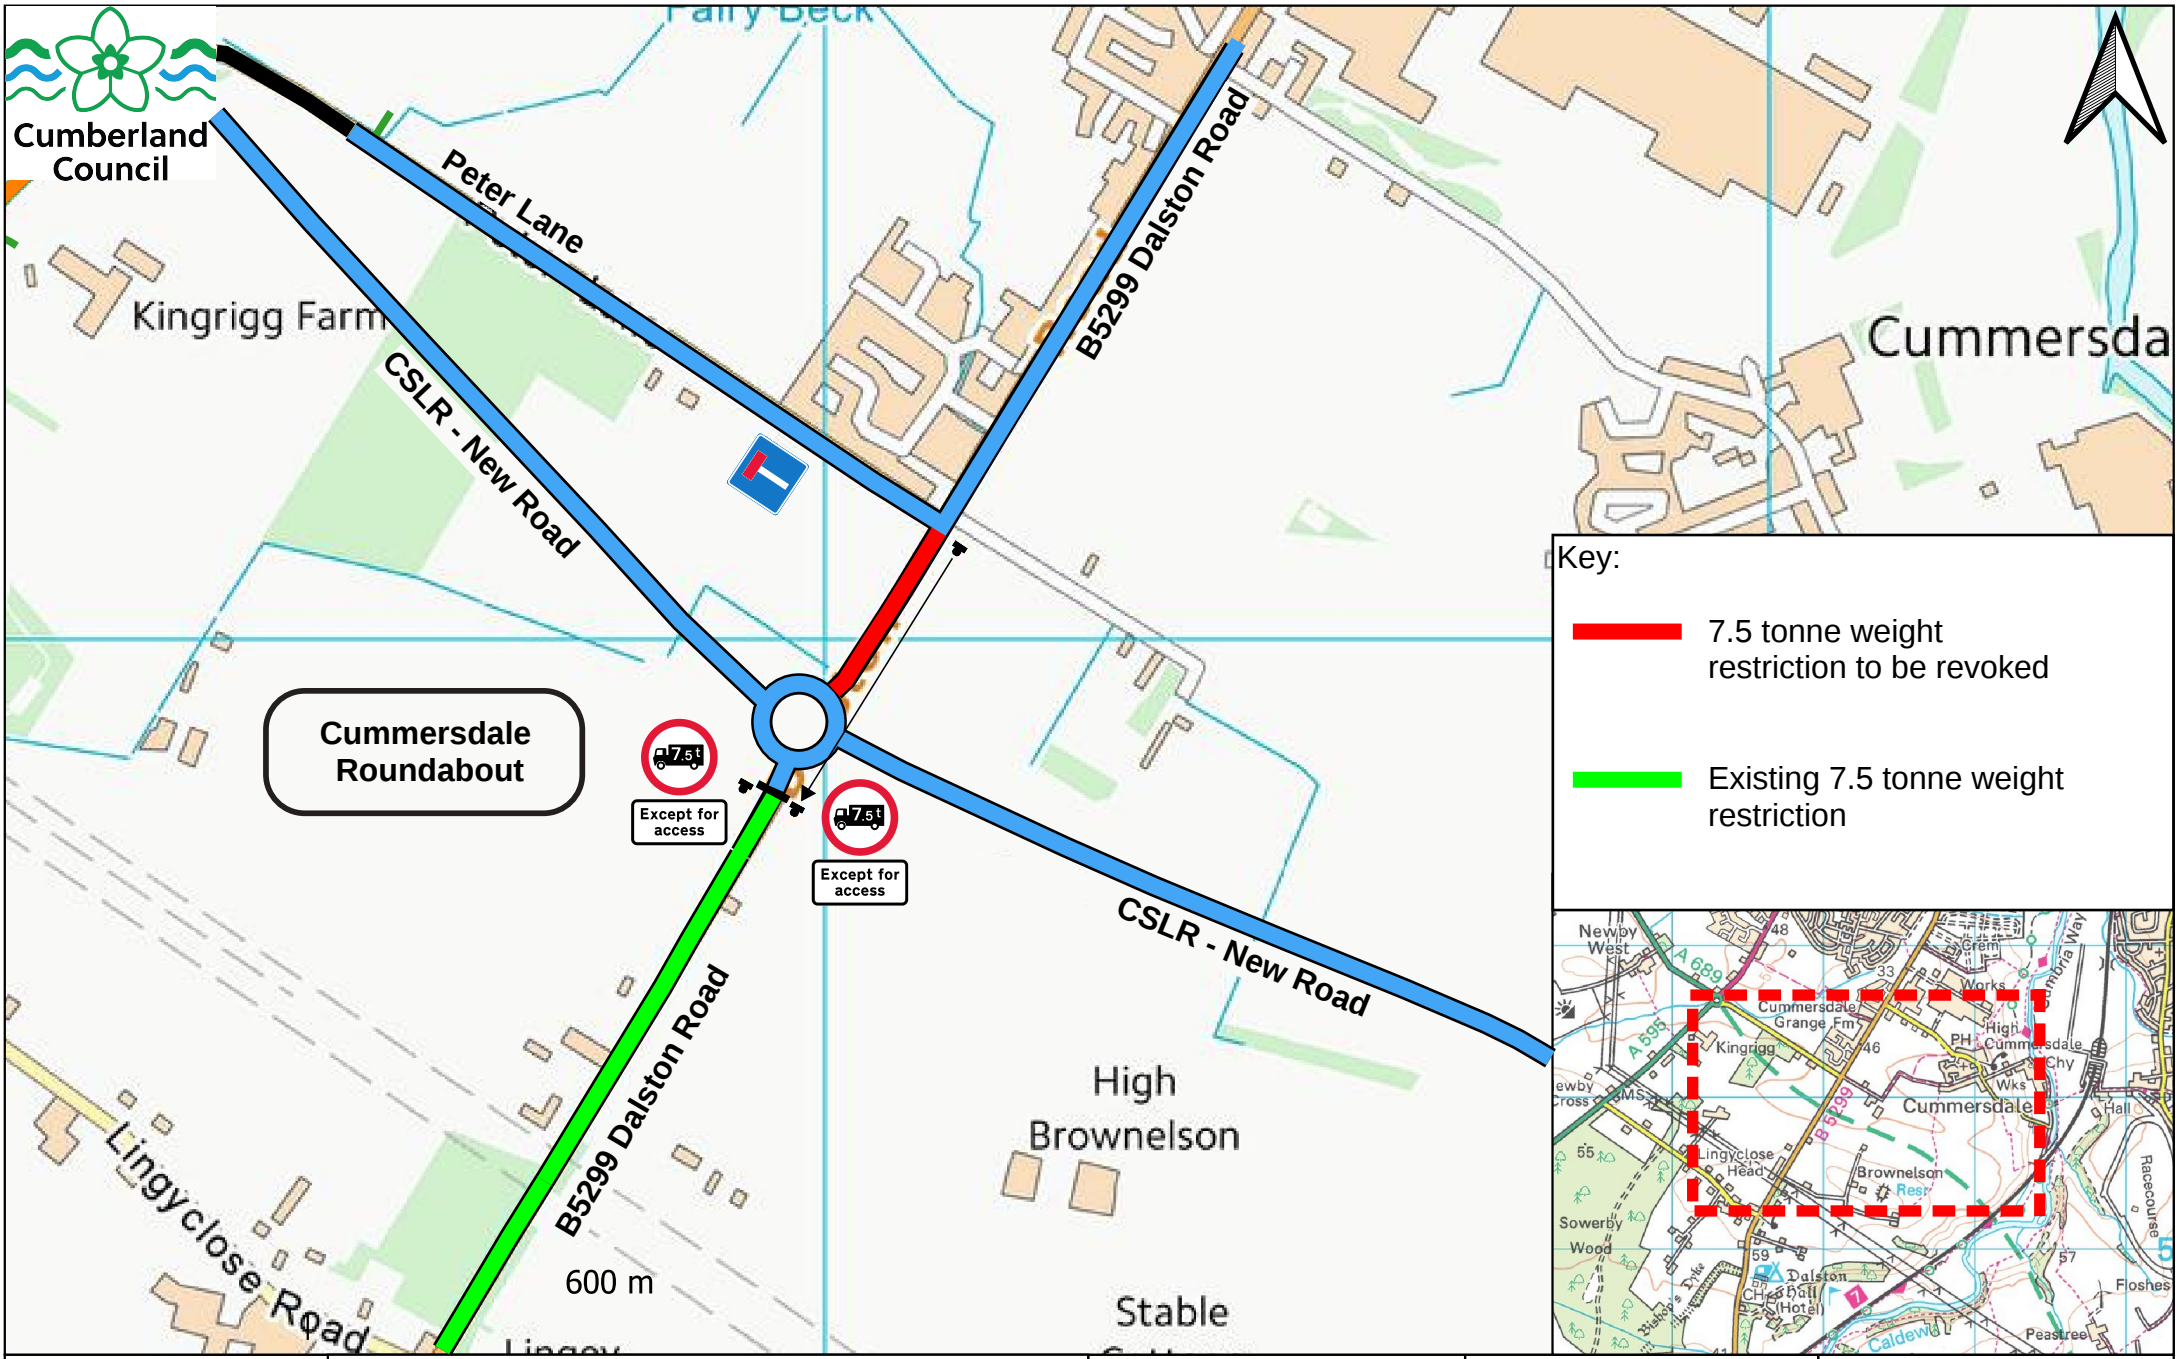

TRO Extents	Carlisle Rural Traffic Regulation Order Review Proposal No.7 B5299 Dalston Road		Created by: K.Wilkinson Scale: 1:8000	Parkhouse Building, Baron Way, Kingmoor Business Park, Carlisle, CA6 4SJ.
-------------	--	--	--	--