
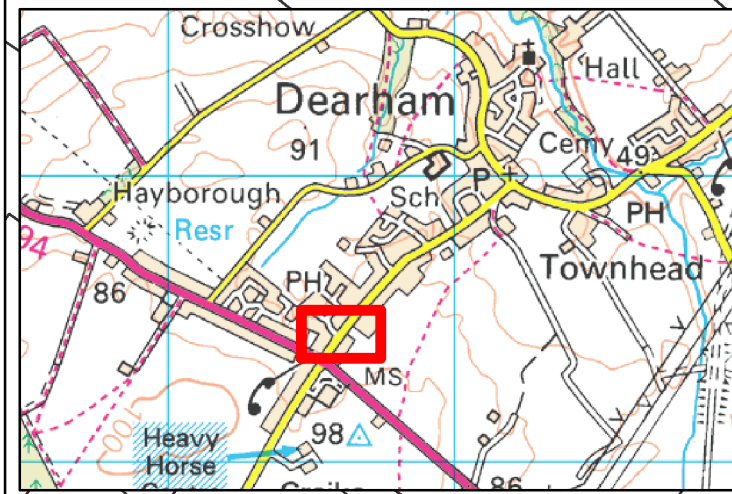


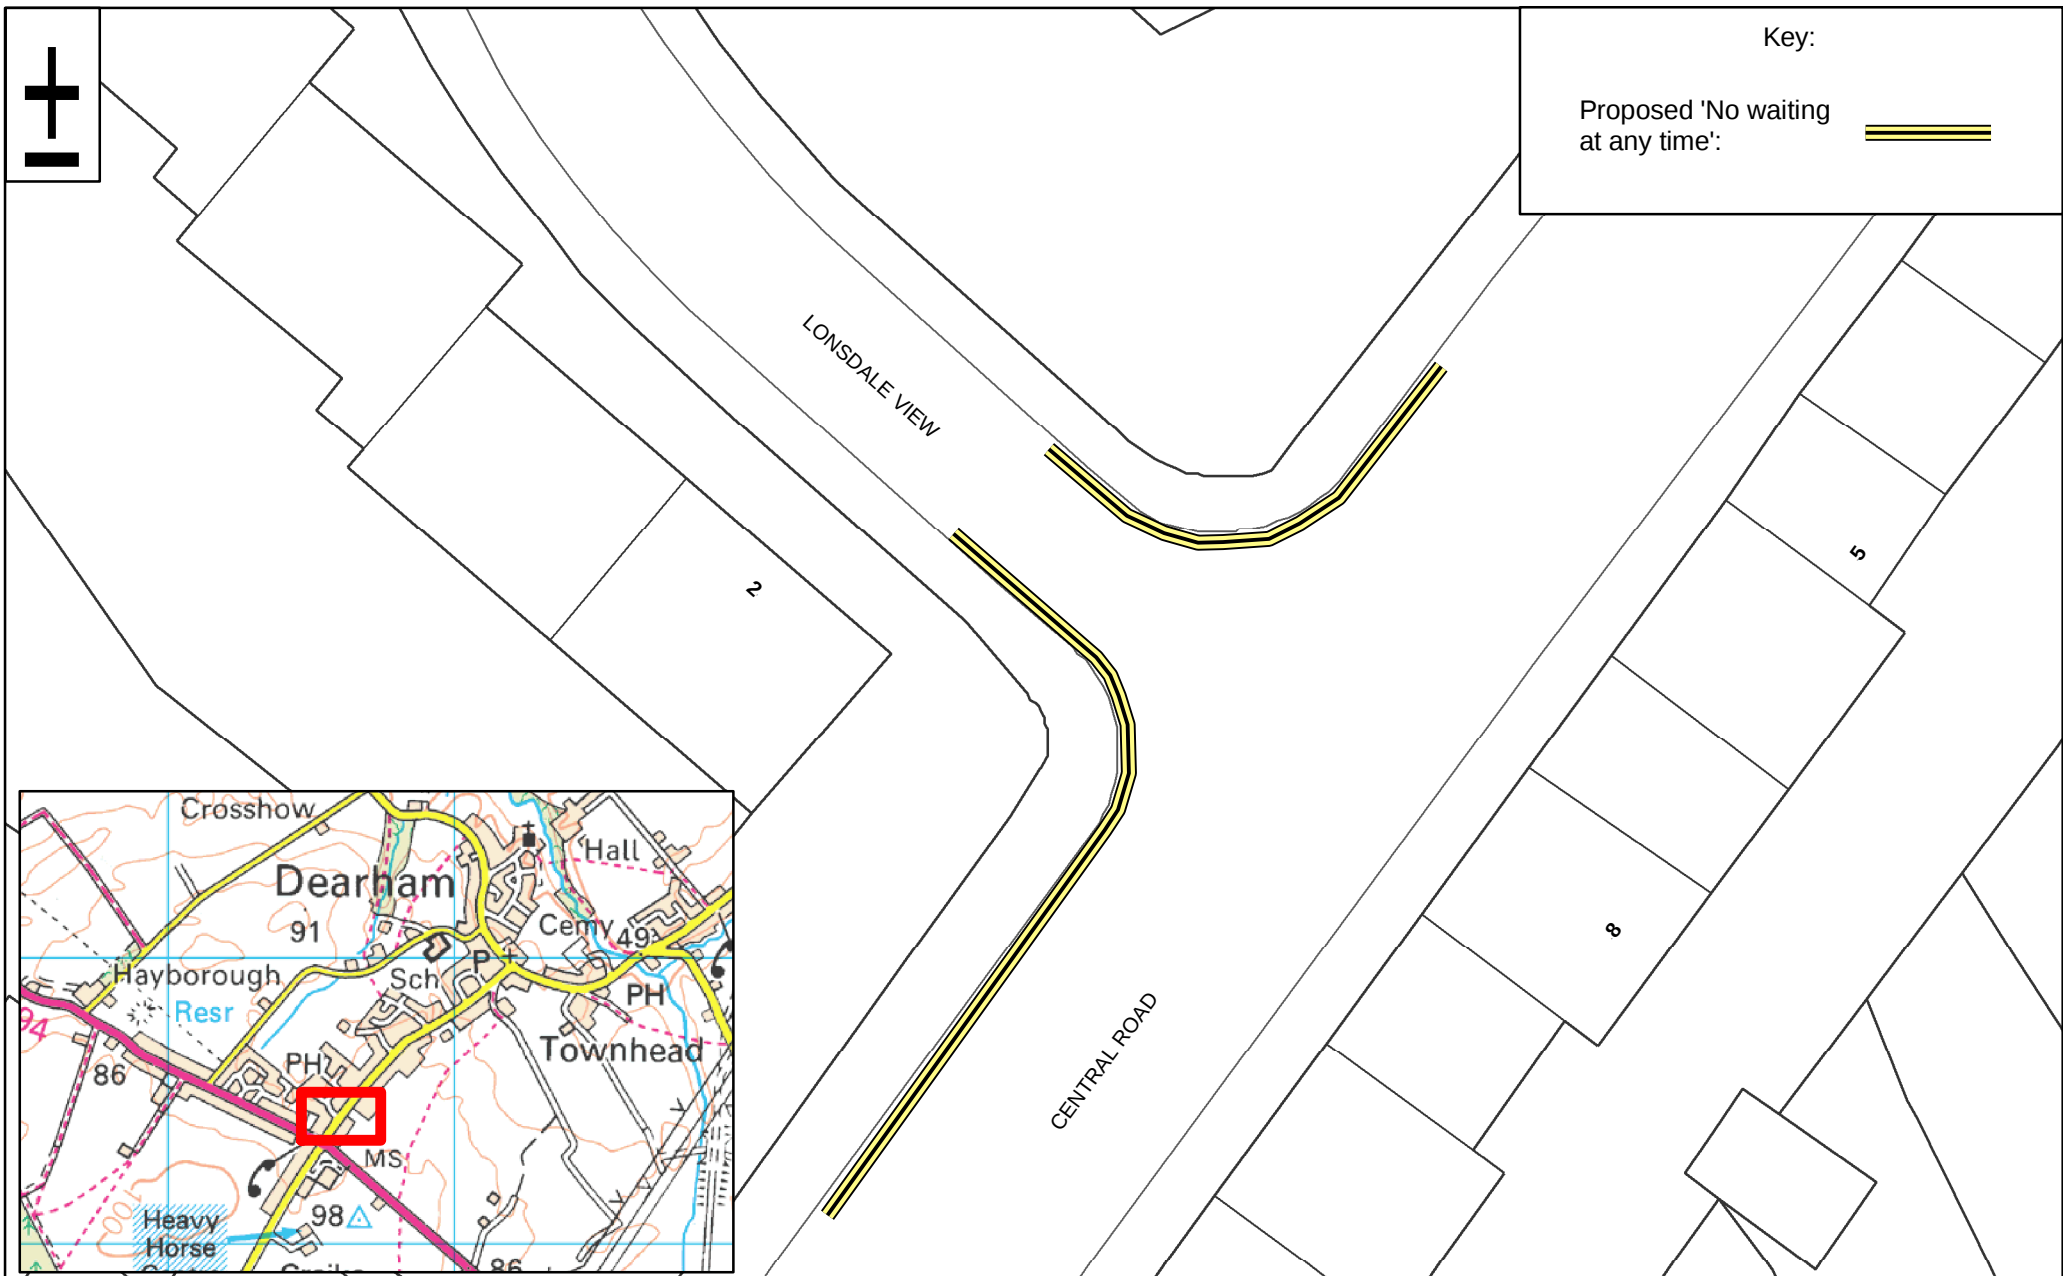

Grid Ref: 306591 / 535415	Maryport TRO Review 2025 Proposal 1 Lonsdale View Dearham	 Cumberland Council		
This produce includes mapping data licensed from Ordnance Survey. (c) Crown Copyright 2023. License Number AC0000861732		Drawing No: MTRO-01-AM0		
		Drawn By: BC	Scale: NTS	Date: 22/07/2025