


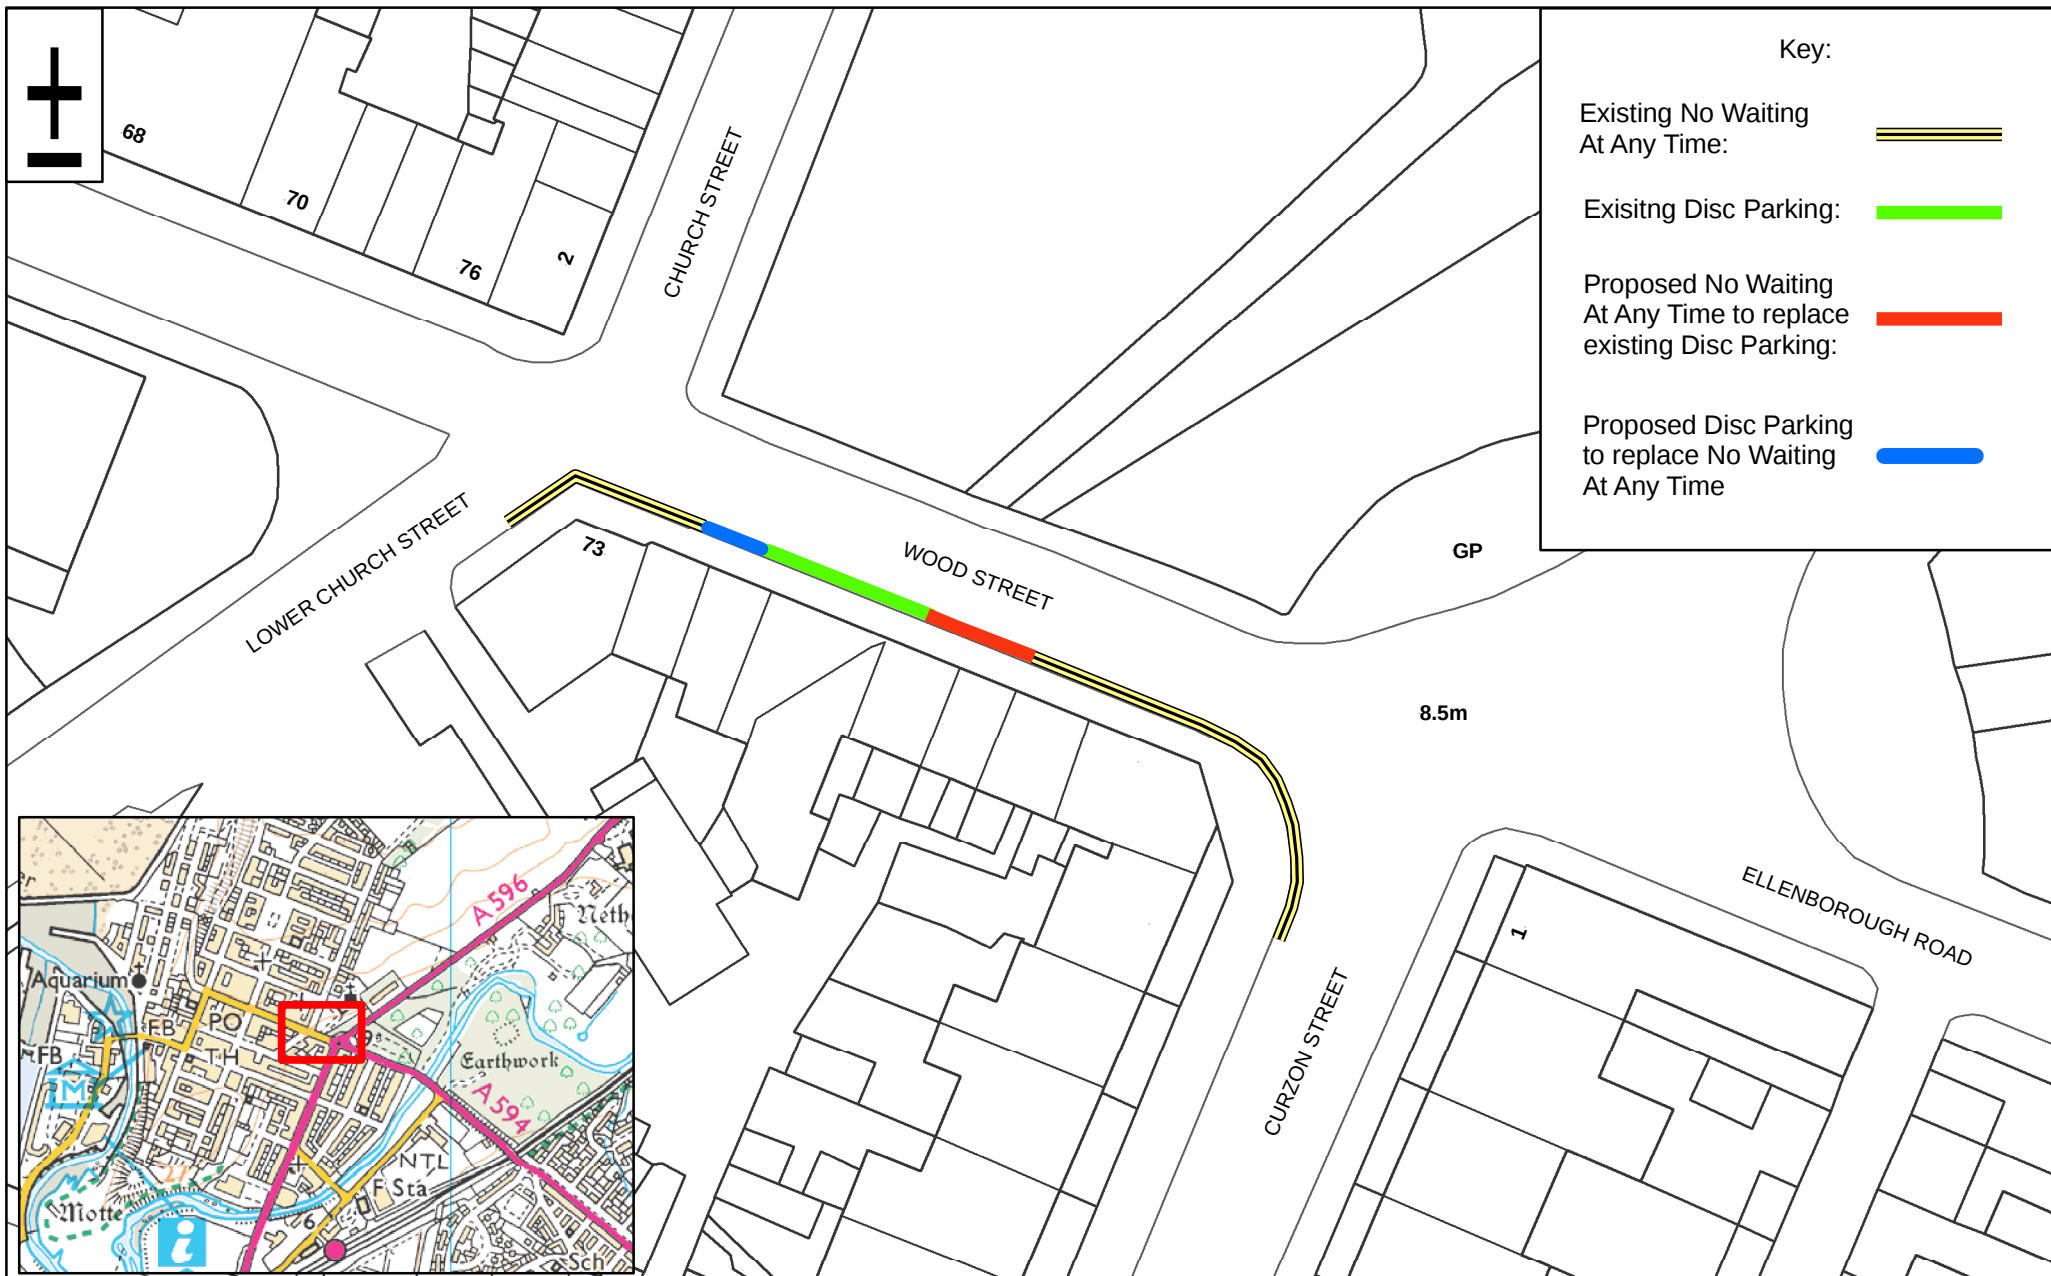

Grid Ref: 303759 / 536543

Maryport TRO Review 2025
Proposal 6
Wood Street
Maryport



This produce includes mapping data licensed from Ordnance Survey. (c) Crown Copyright 2023. License Number AC0000861732

Drawing No: MTRO-06-AM0

Drawn By: BC

Scale: NTS

Date: 22/07/2025