


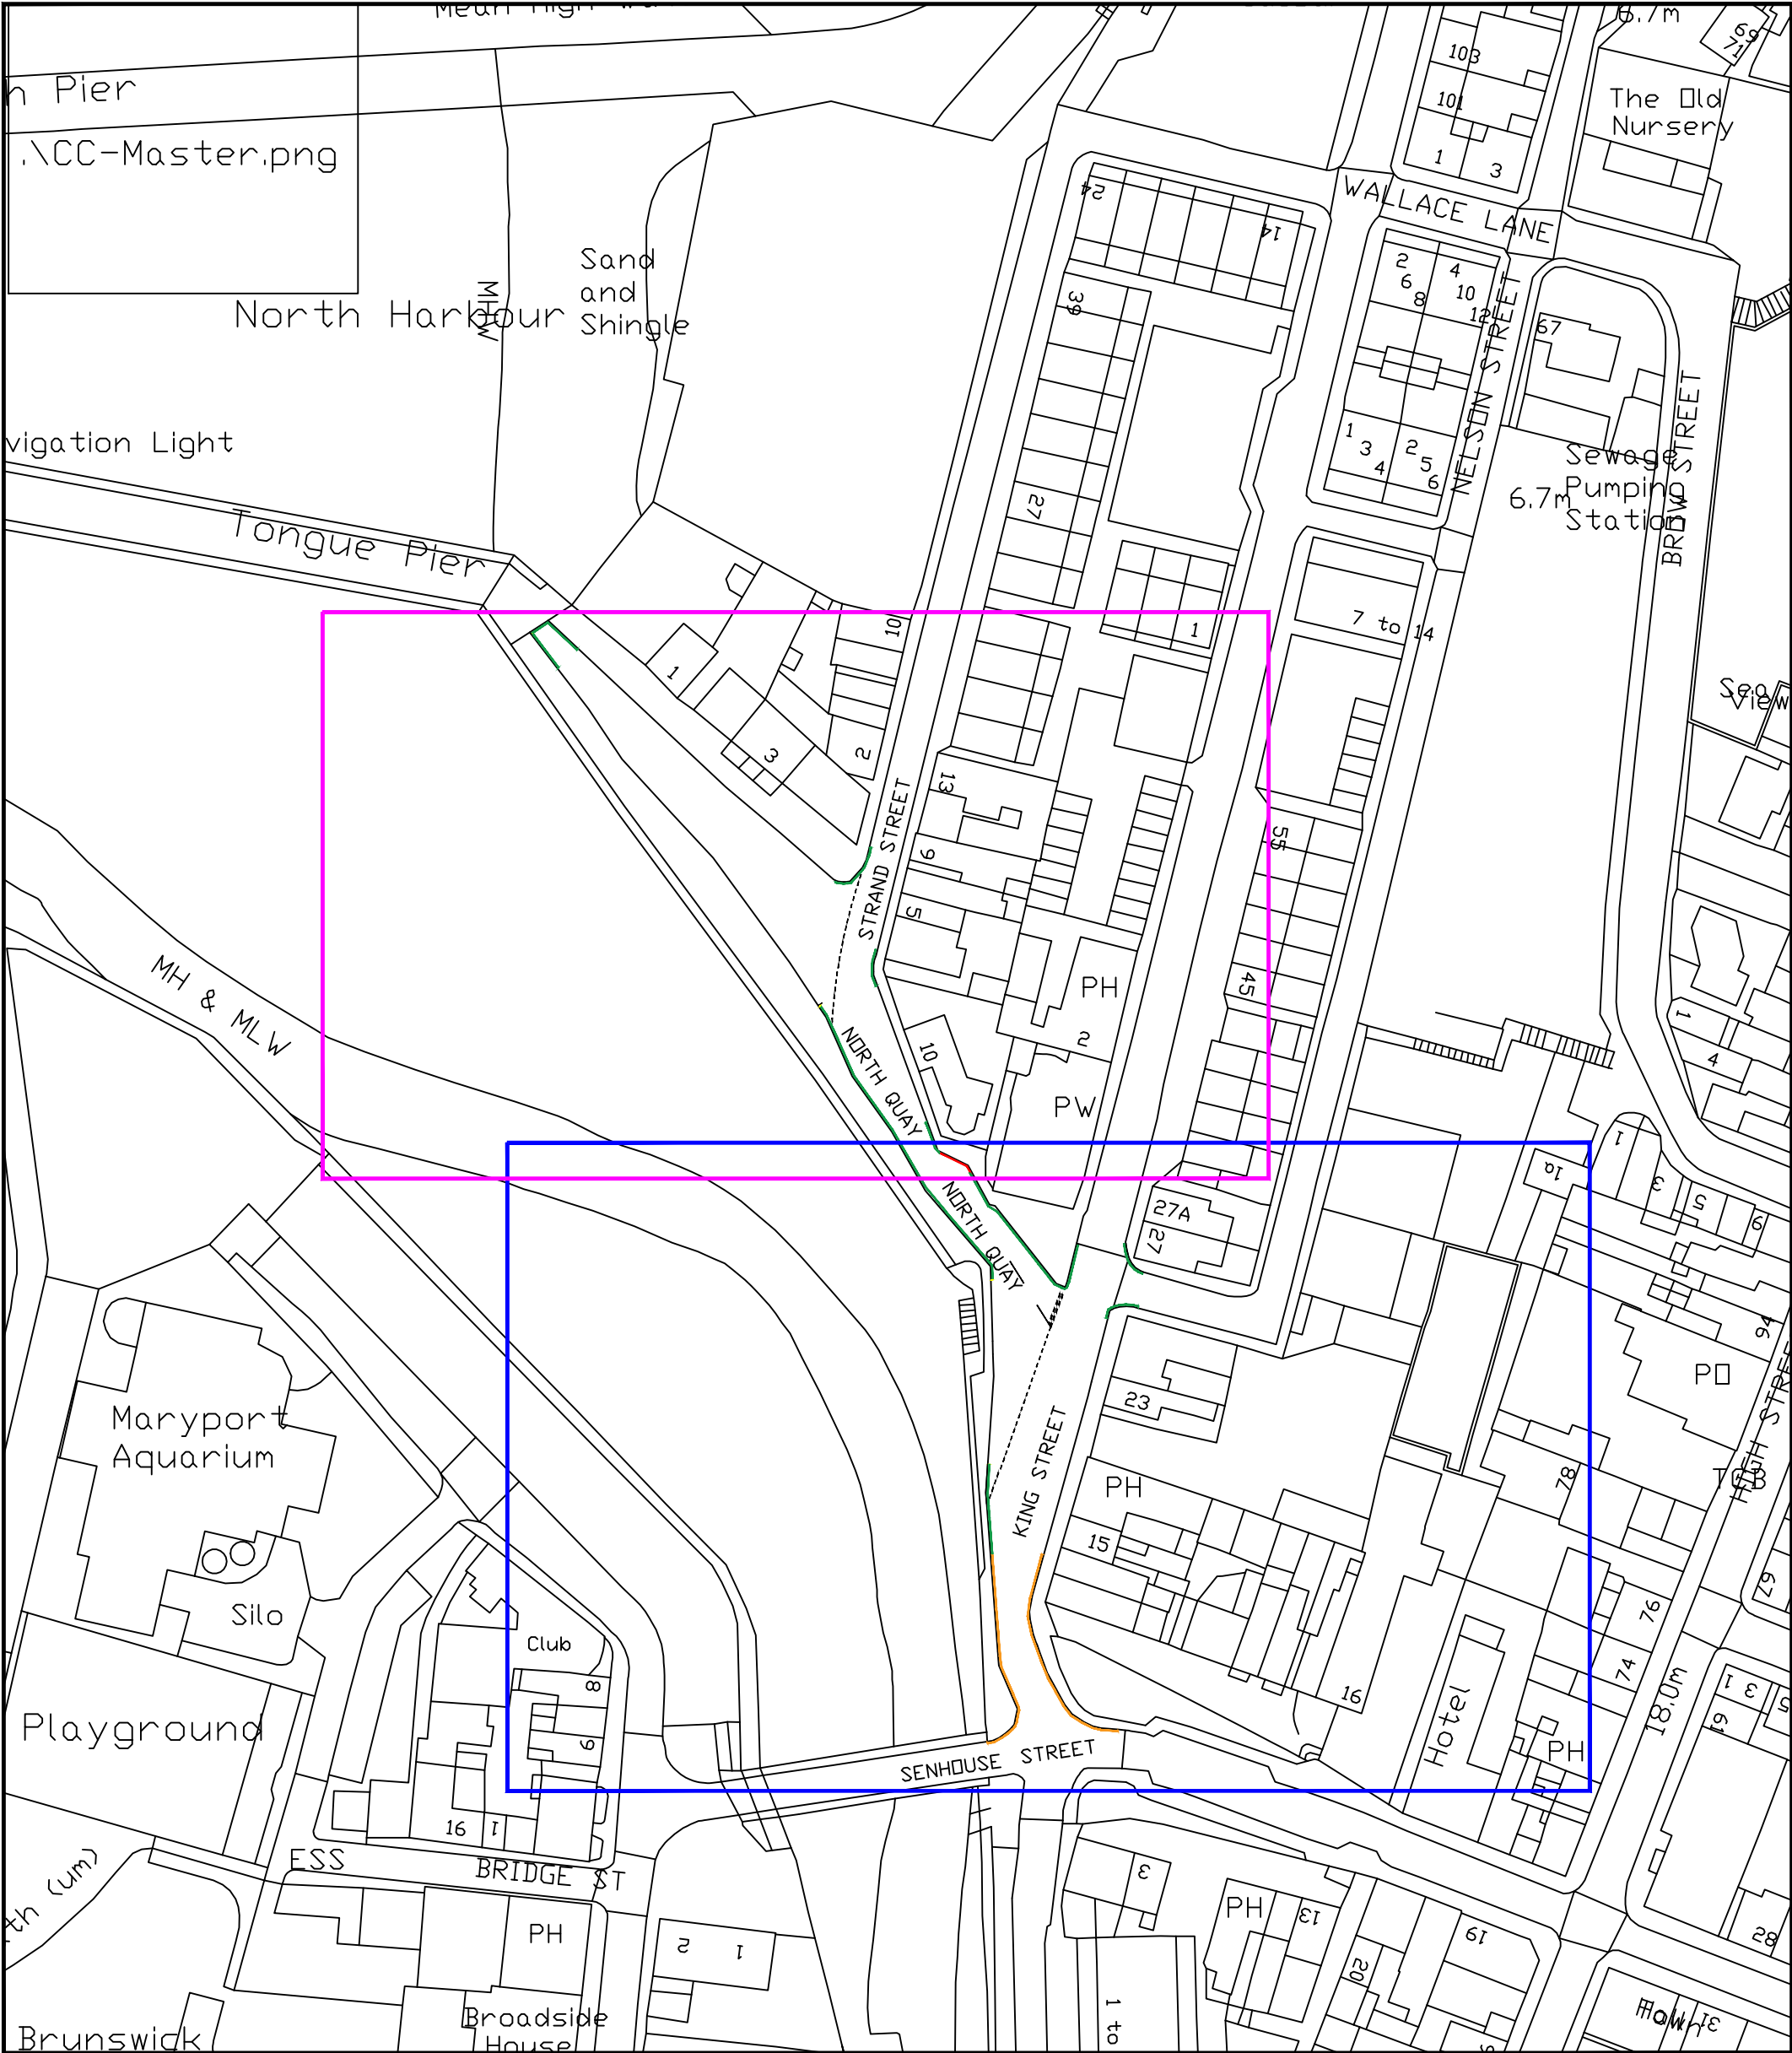

Maryport TRO Review 2025
Proposal 7
North Quay
Maryport

Proposal 7A

Proposal 7B

© Crown copyright and database rights 2024 OS AC0000861732 .

© You are granted a non-exclusive, royalty free, revocable licence

© solely to view the Licensed Data for non-commercial purposes for

© the period during which Cumberland Council makes it available.

© You are not permitted to copy, sub-license, distribute, sell or otherwise

© make available the Licensed Data to third parties in any form. Third party

© rights to enforce the terms of this licence shall be reserved to OS.

Drawing Number: MTRO-07-AM1

Drawn By: BC

Scale: NTS

Date: 20/08/25