


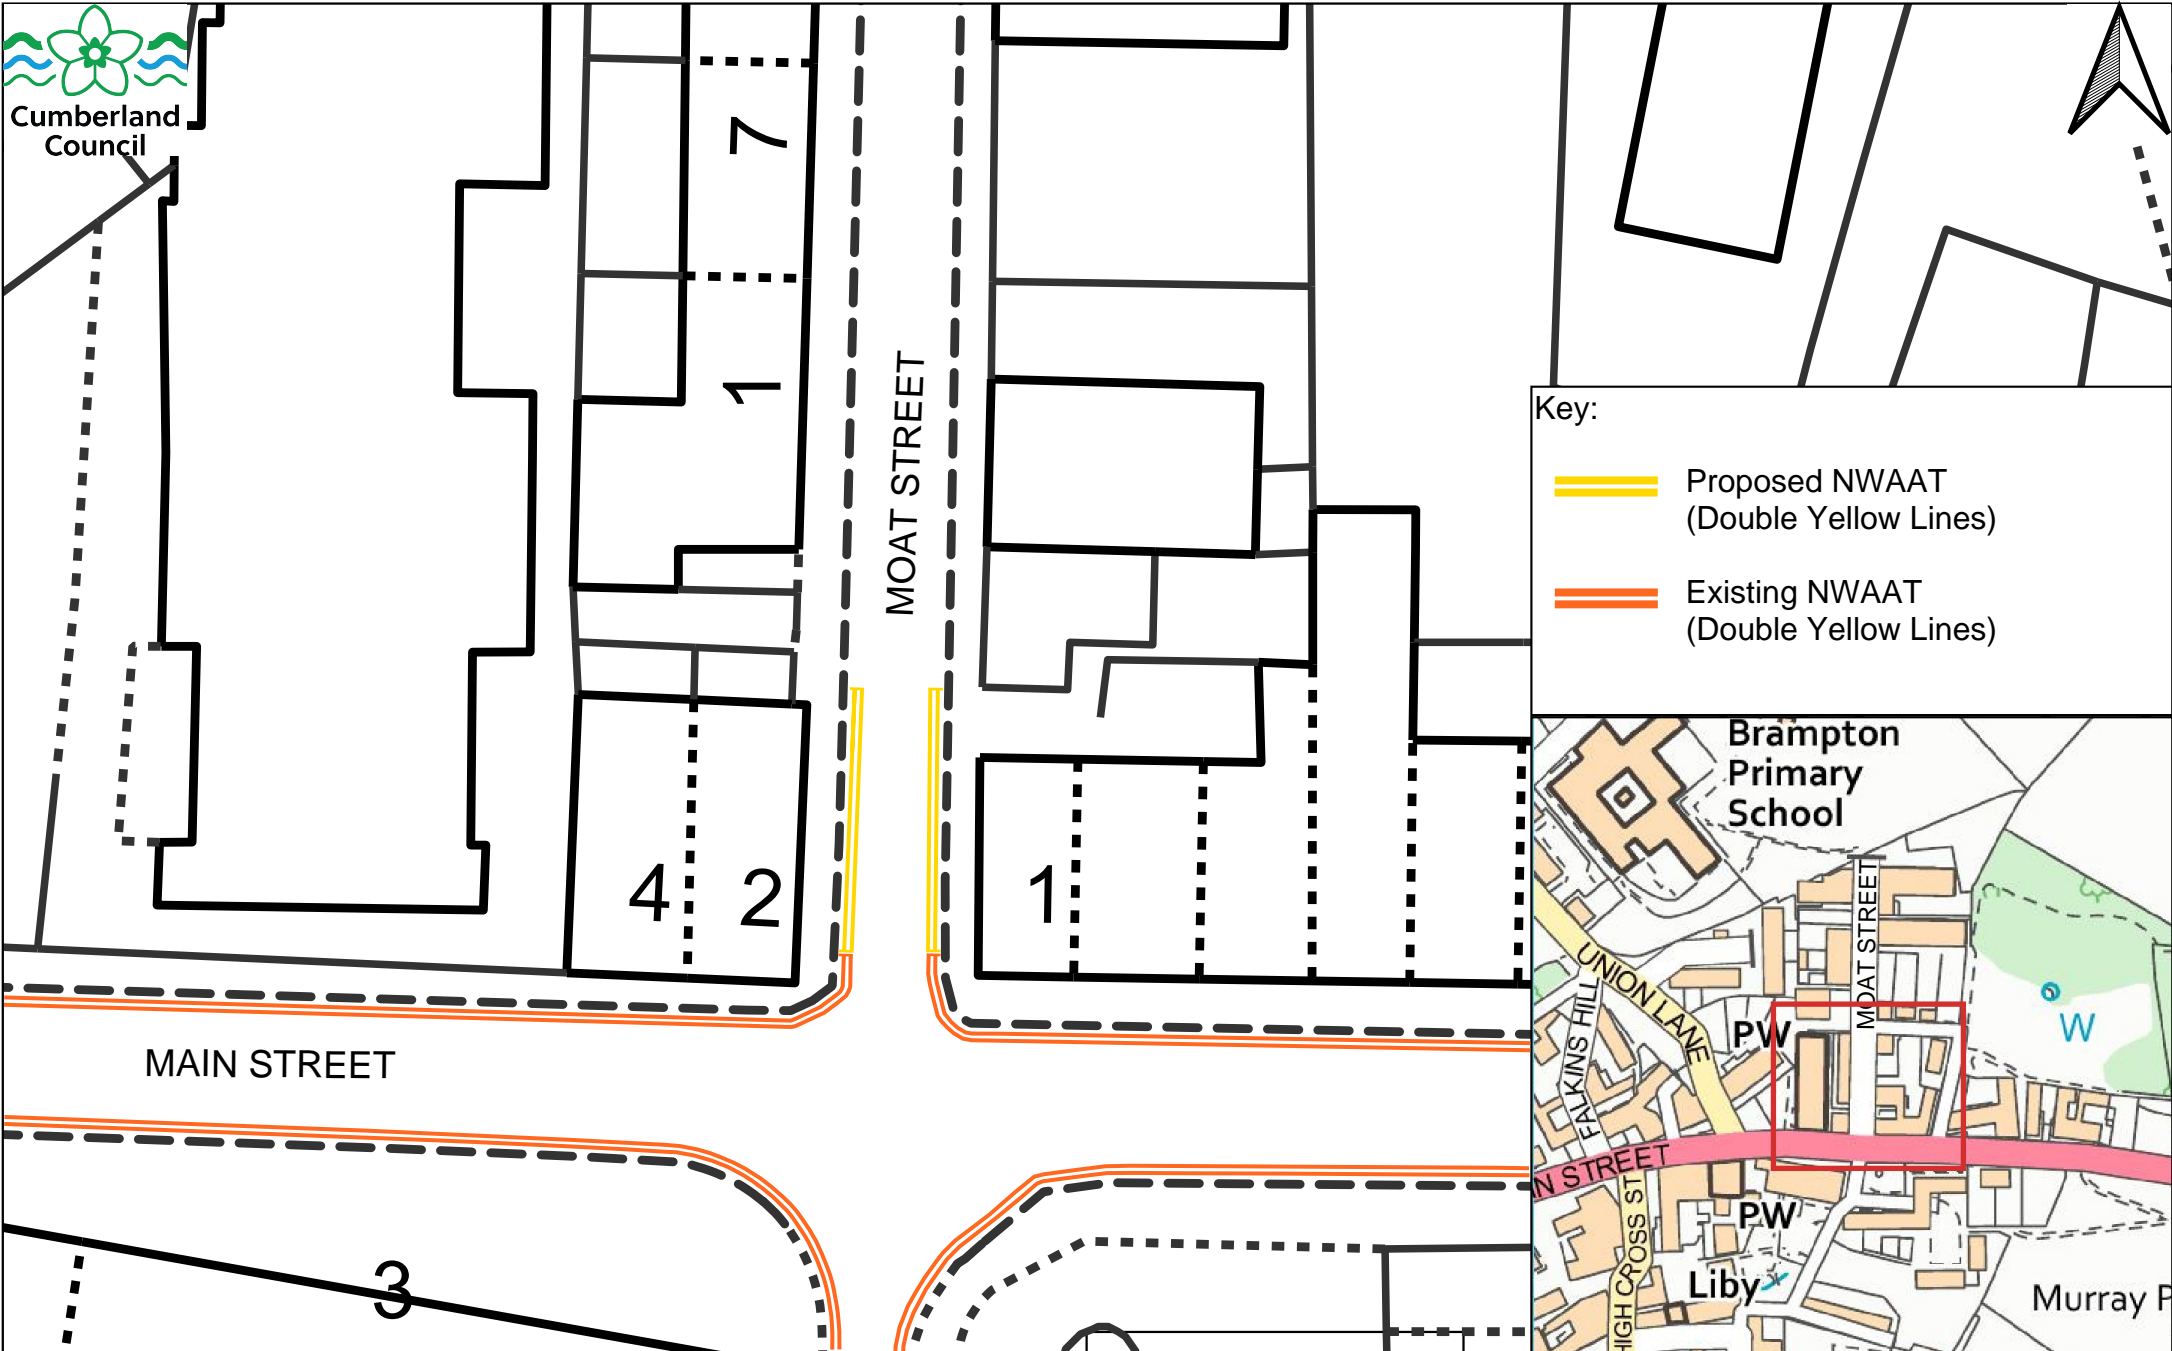


Cumberland Council



Key:

- Proposed NWAAT (Double Yellow Lines)
- Existing NWAAT (Double Yellow Lines)

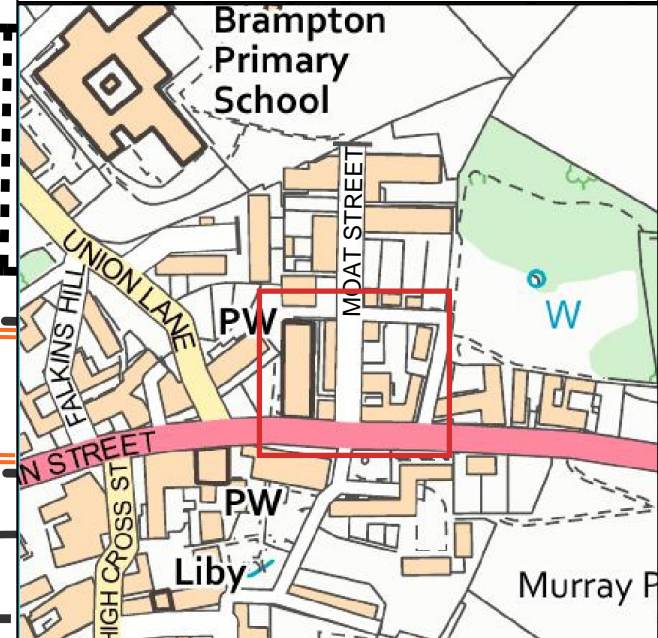

TRO Extents

Carlisle Rural Traffic Regulation Order Review
Proposal No. 1 Moat Street, Brampton

Drawing No:
CR/TRO/P1/AM0

Created by: K.Wilkinson
Created on: 02/05/2025
Scale: Not to scale

Parkhouse Building,
Baron Way,
Kingmoor Business Park,
Carlisle, CA6 4SJ.