



Cumberland  
Council


Knucklesuds

Terrace

Key:

Proposed NWAAT  
(Double Yellow Lines)

Existing NWAAT  
(Double Yellow Lines)

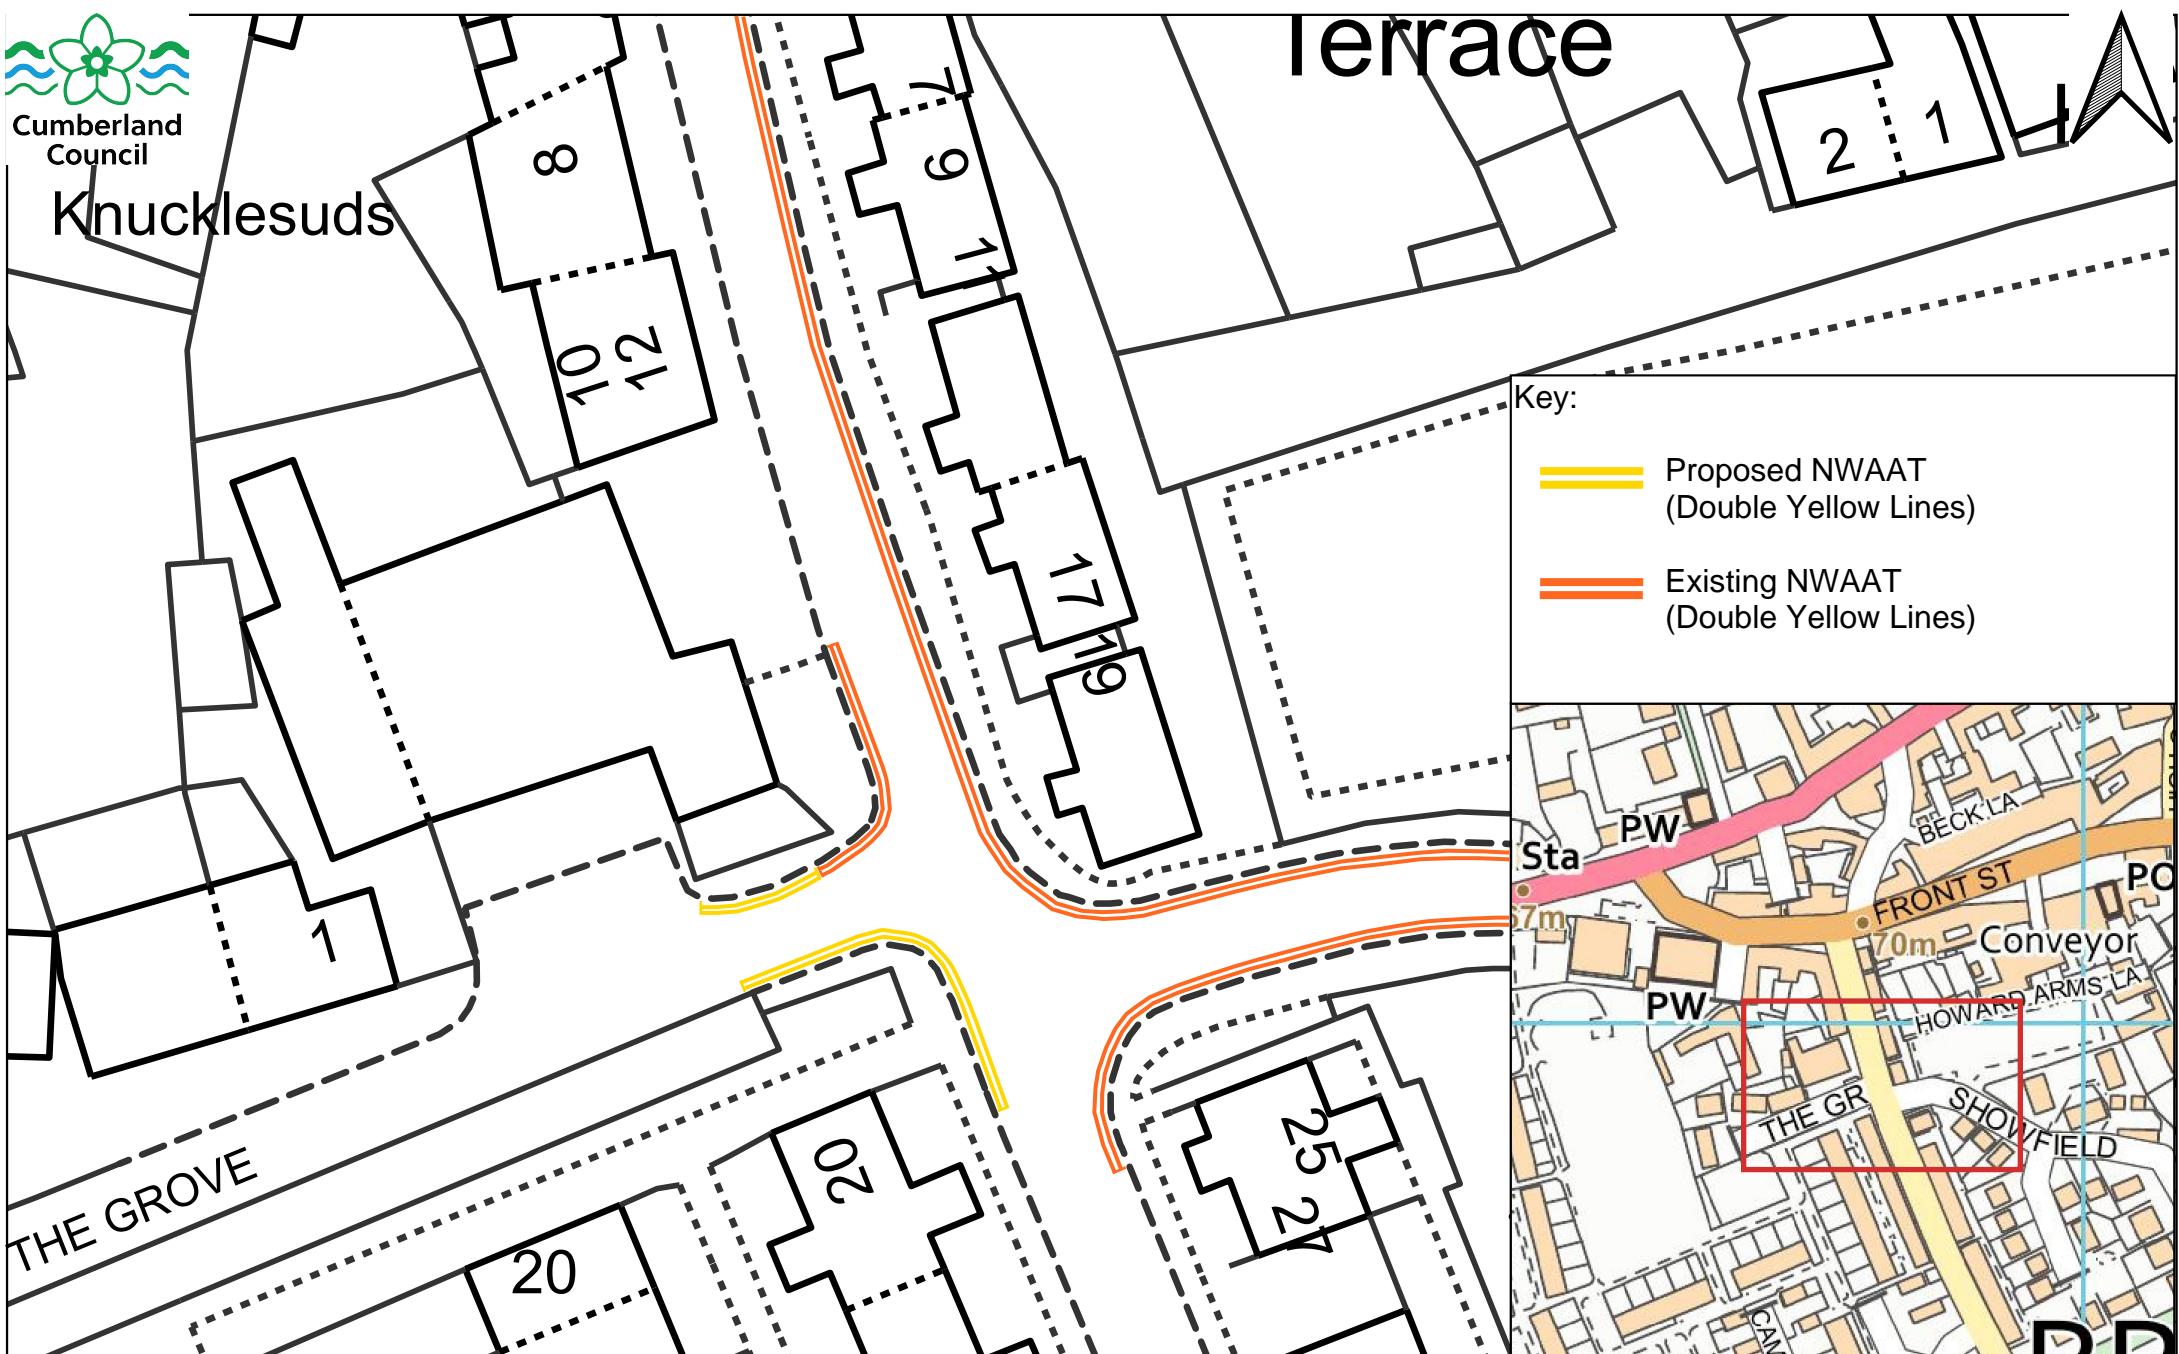

TRO Extents

Carlisle Rural Traffic Regulation Order Review  
Proposal No. 3 The Grove, Brampton

Drawing No:  
CR/TRO/P3/AM0

Created by: K.Wilkinson  
Created on: 07/05/2025  
Scale: Not to scale

Parkhouse Building,  
Baron Way,  
Kingmoor Business Park,  
Carlisle, CA6 4SJ.