


Cumberland  
Council

TCB



Key:

Proposed No Waiting At Any Time ( Double Yellow Lines)

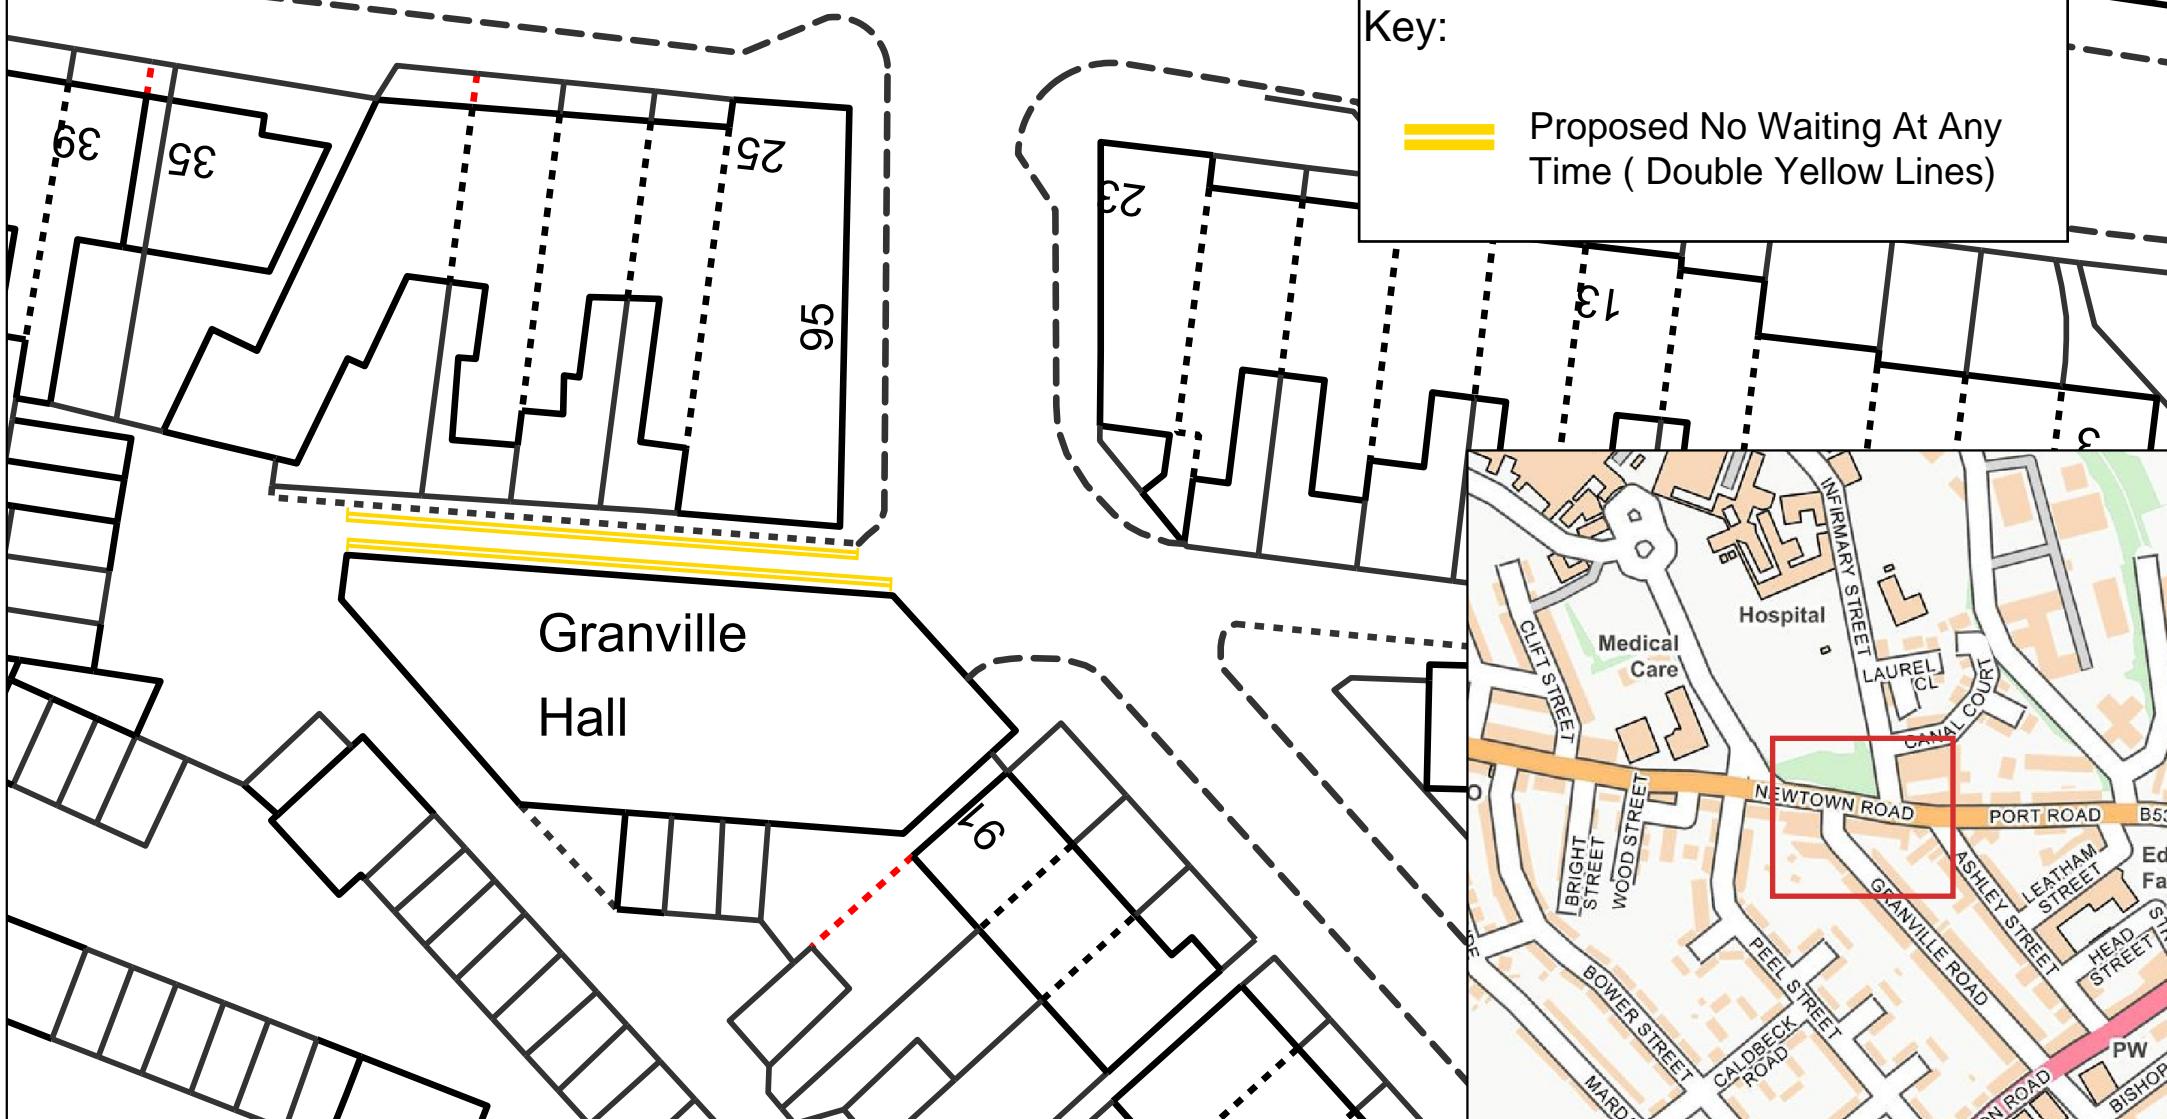

Carlisle Traffic Regulation Order Review  
Proposal No.10  
Granville Road

Drawing No:  
CZ/TRO/P10/AM0

Created by: K.Wilkinson  
Created on: 17/12/2024  
Scale: Not to scale

Parkhouse Building,  
Baron Way,  
Kingmoor Business Park,  
Carlisle, CA6 4SJ.