



Cumberland
Council

Allotment Gardens

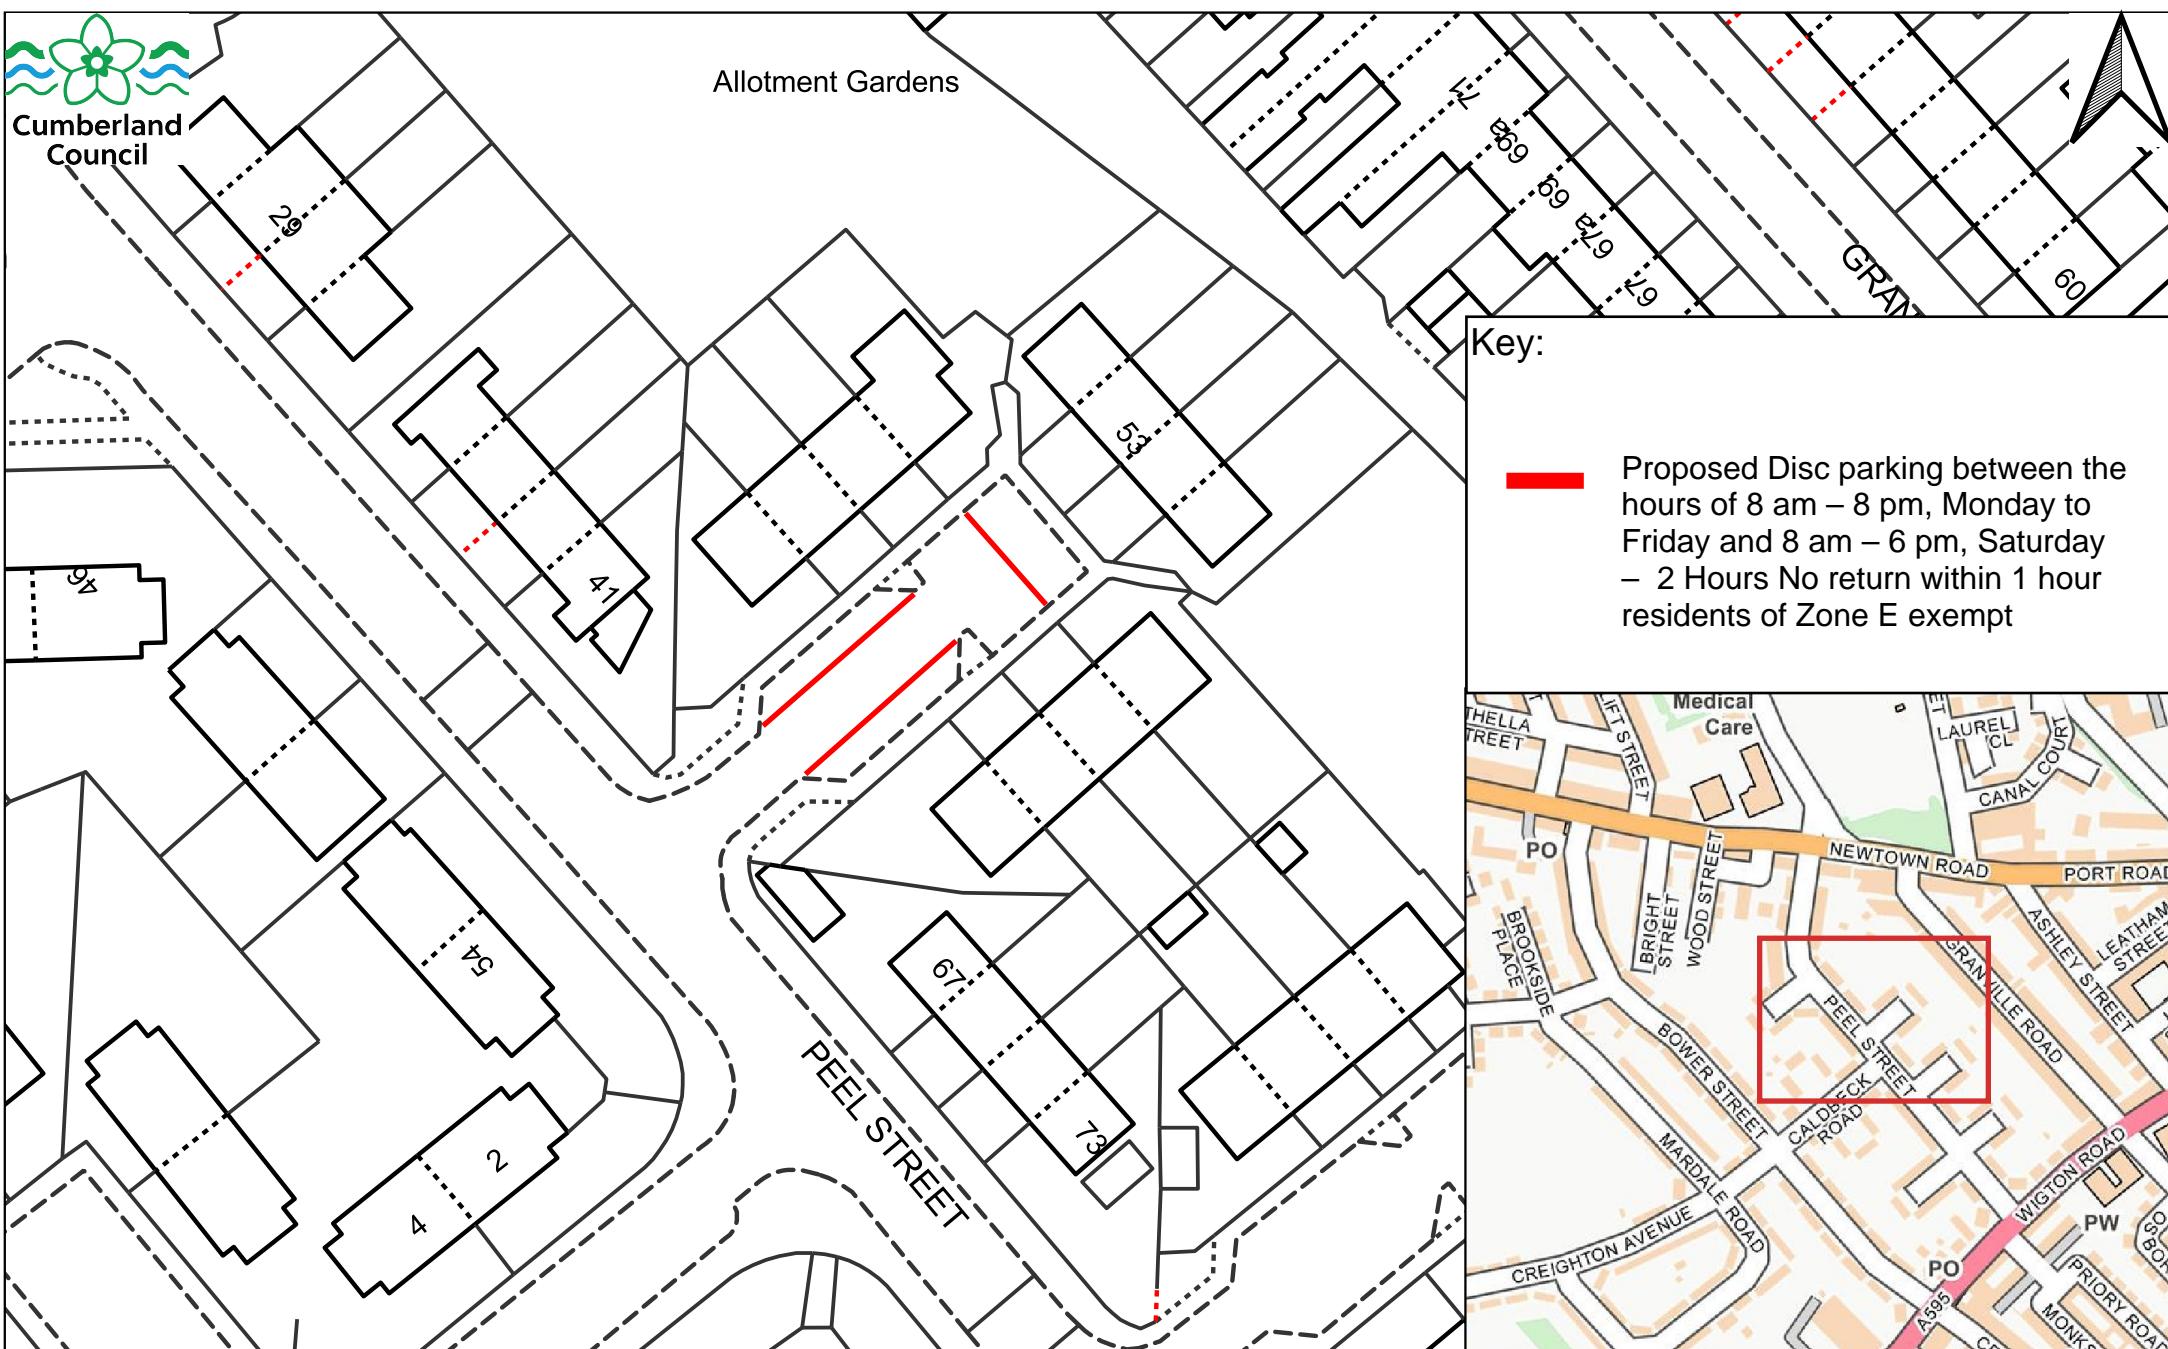

Key:

— Proposed Disc parking between the hours of 8 am – 8 pm, Monday to Friday and 8 am – 6 pm, Saturday – 2 Hours No return within 1 hour residents of Zone E exempt

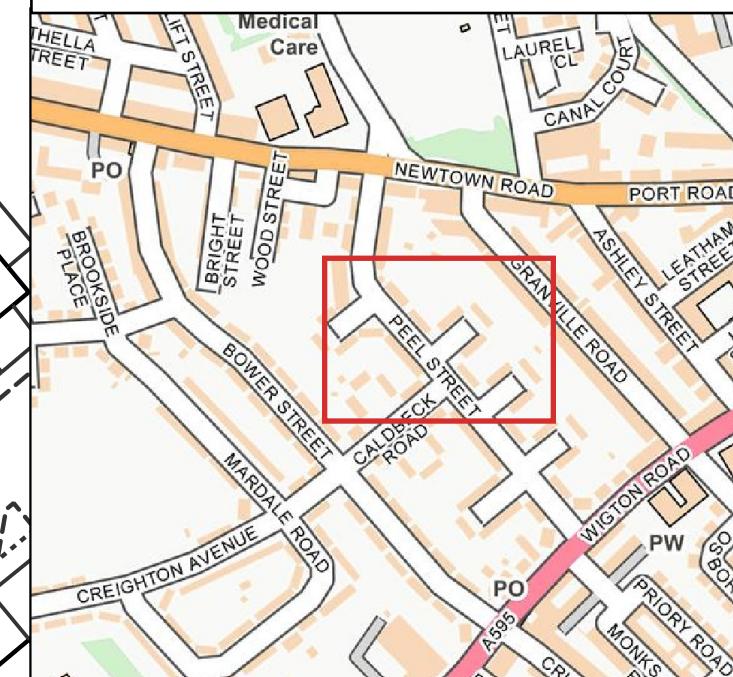

TTRO Extents

Carlisle Traffic Regulation Order Review
Proposal No.11
Peel Street

Drawing No:
CZ/TRO/P11/AM0

Created by: K.Wilkinson
Created on: 18/12/2024
Scale: Not to scale

Parkhouse Building,
Baron Way,
Kingmoor Business Park,
Carlisle, CA6 4SJ.