


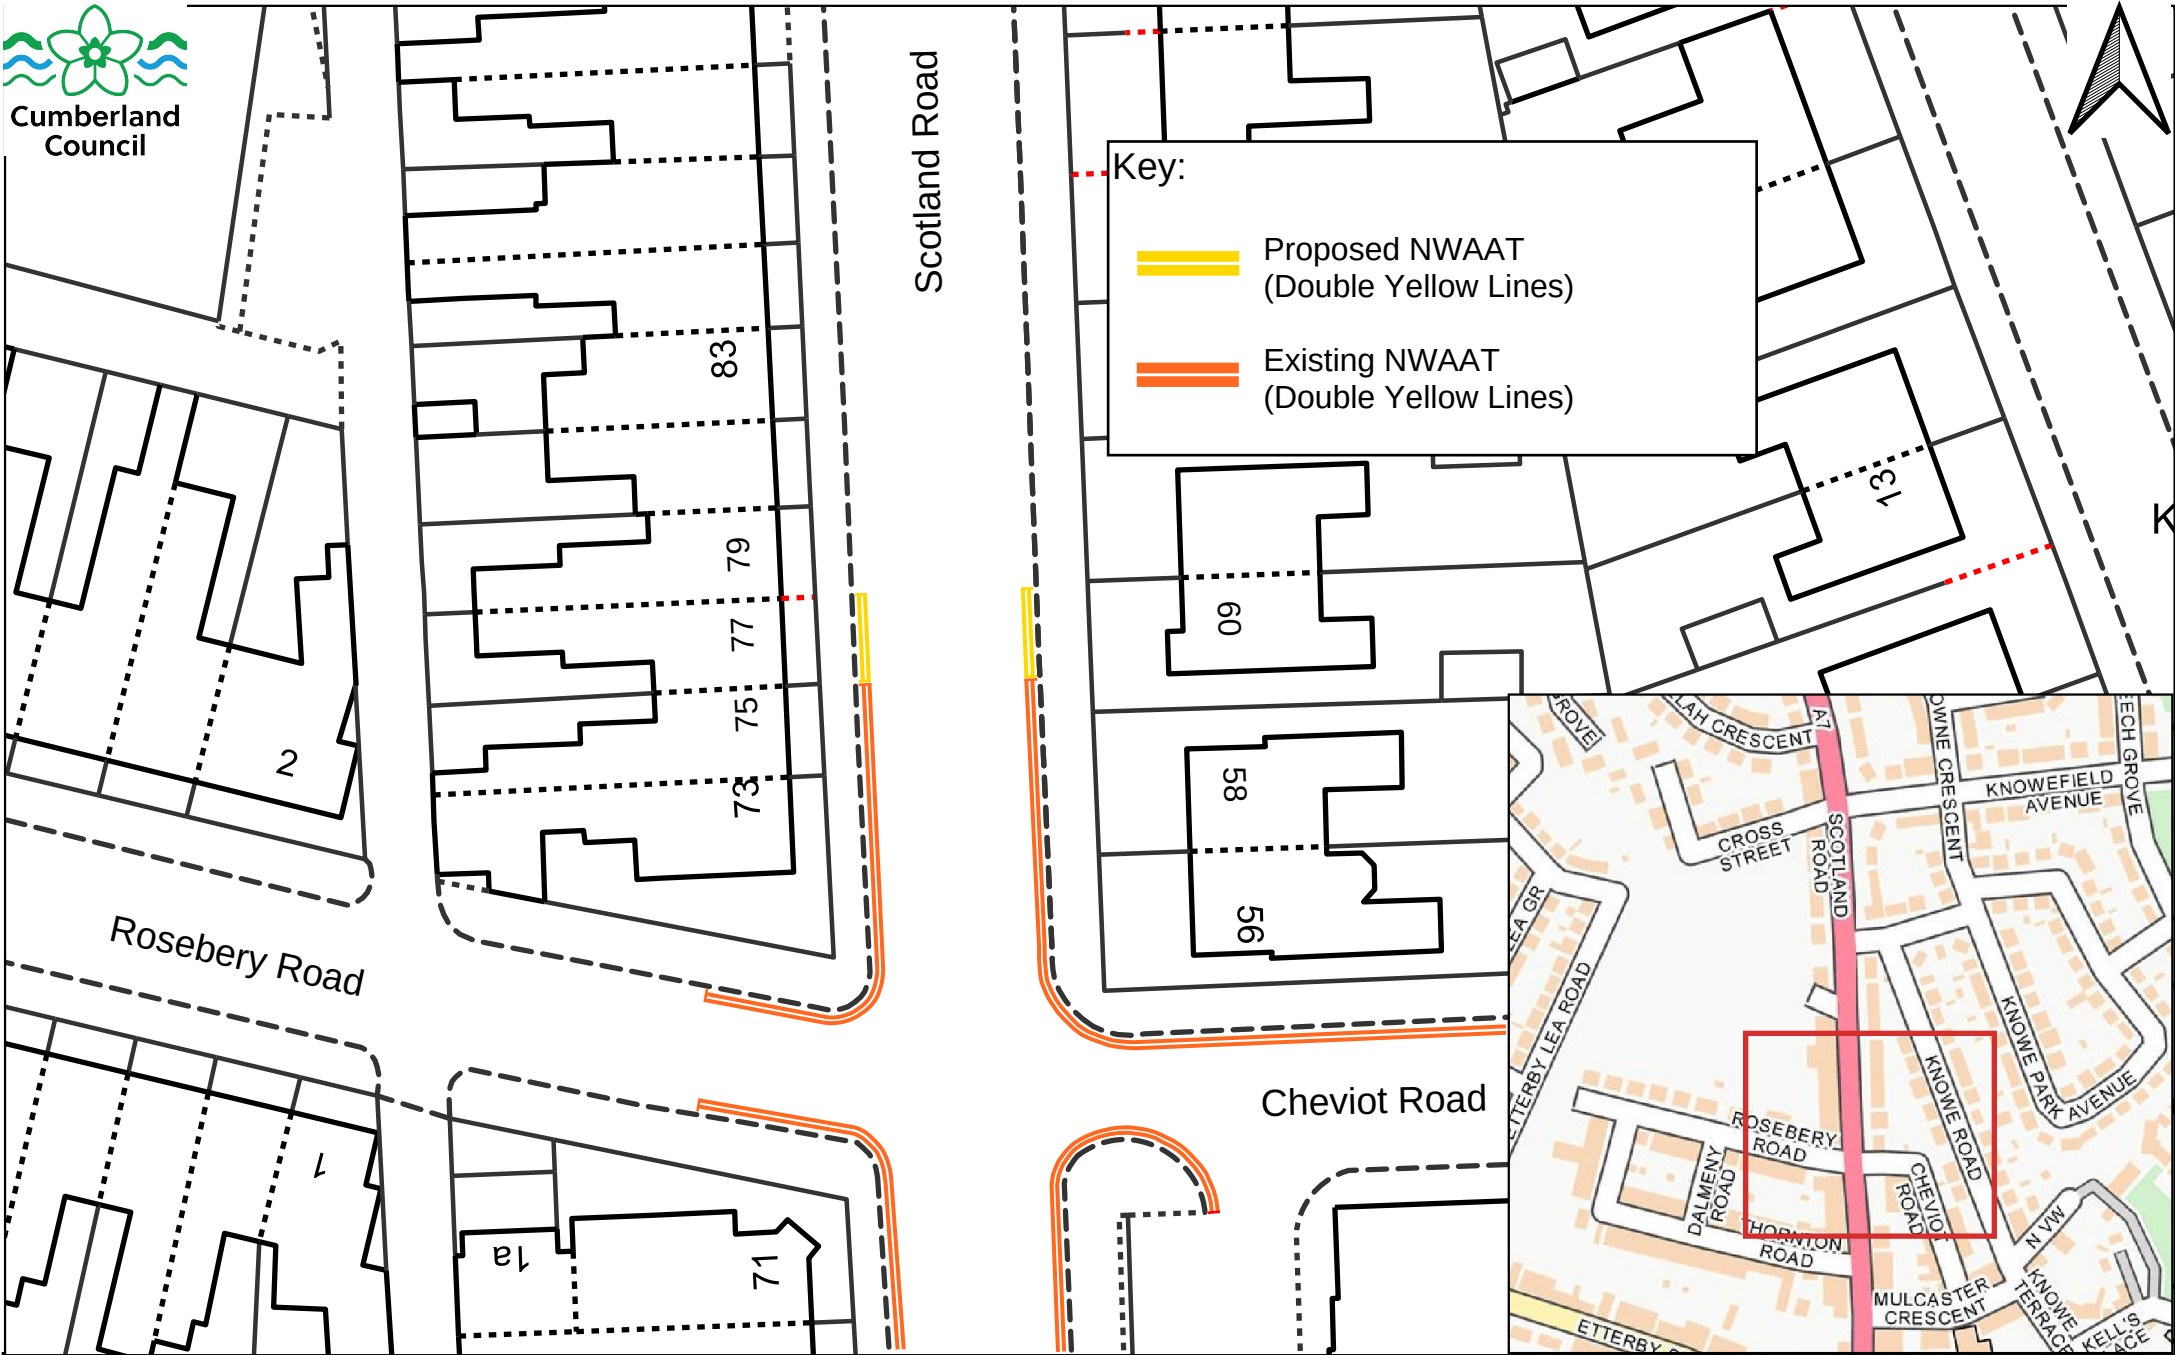

TTRO Extents	Carlisle Traffic Regulation Order Review Proposal No.15 Scotland Road	Drawing No: CZ/TRO/P15/AM0	Created by: K. Wilkison Created on: 15/01/2025 Scale: Not to scale	Parkhouse Building, Baron Way, Kingmoor Business Park, Carlisle, CA6 4SJ.
--------------	---	-------------------------------	--	--