

Key:


-  Proposed NWAAT
(Double Yellow Lines)
-  Existing NWAAT
(Double Yellow Lines)

Kingstown
Industrial
Estate

GREARSHILL ROAD

KINGSTOWN BROADWAY

MILLBROOK ROAD

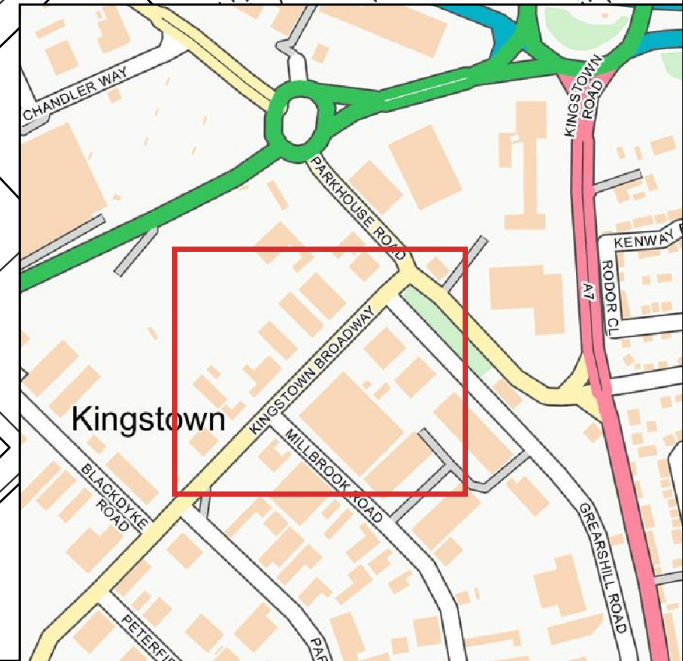

TRO Extents

Carlisle Traffic Regulation Order Review
Proposal No.16 (Plan 1 of 4)
Kingstown Broadway

Drawing No:
CZ/TRO/P16D1/AM0

Created by: K.Wilkinson
Created on: 31/01/2025
Scale: Not to scale

Parkhouse Building,
Baron Way,
Kingmoor Business Park,
Carlisle, CA6 4SJ.