


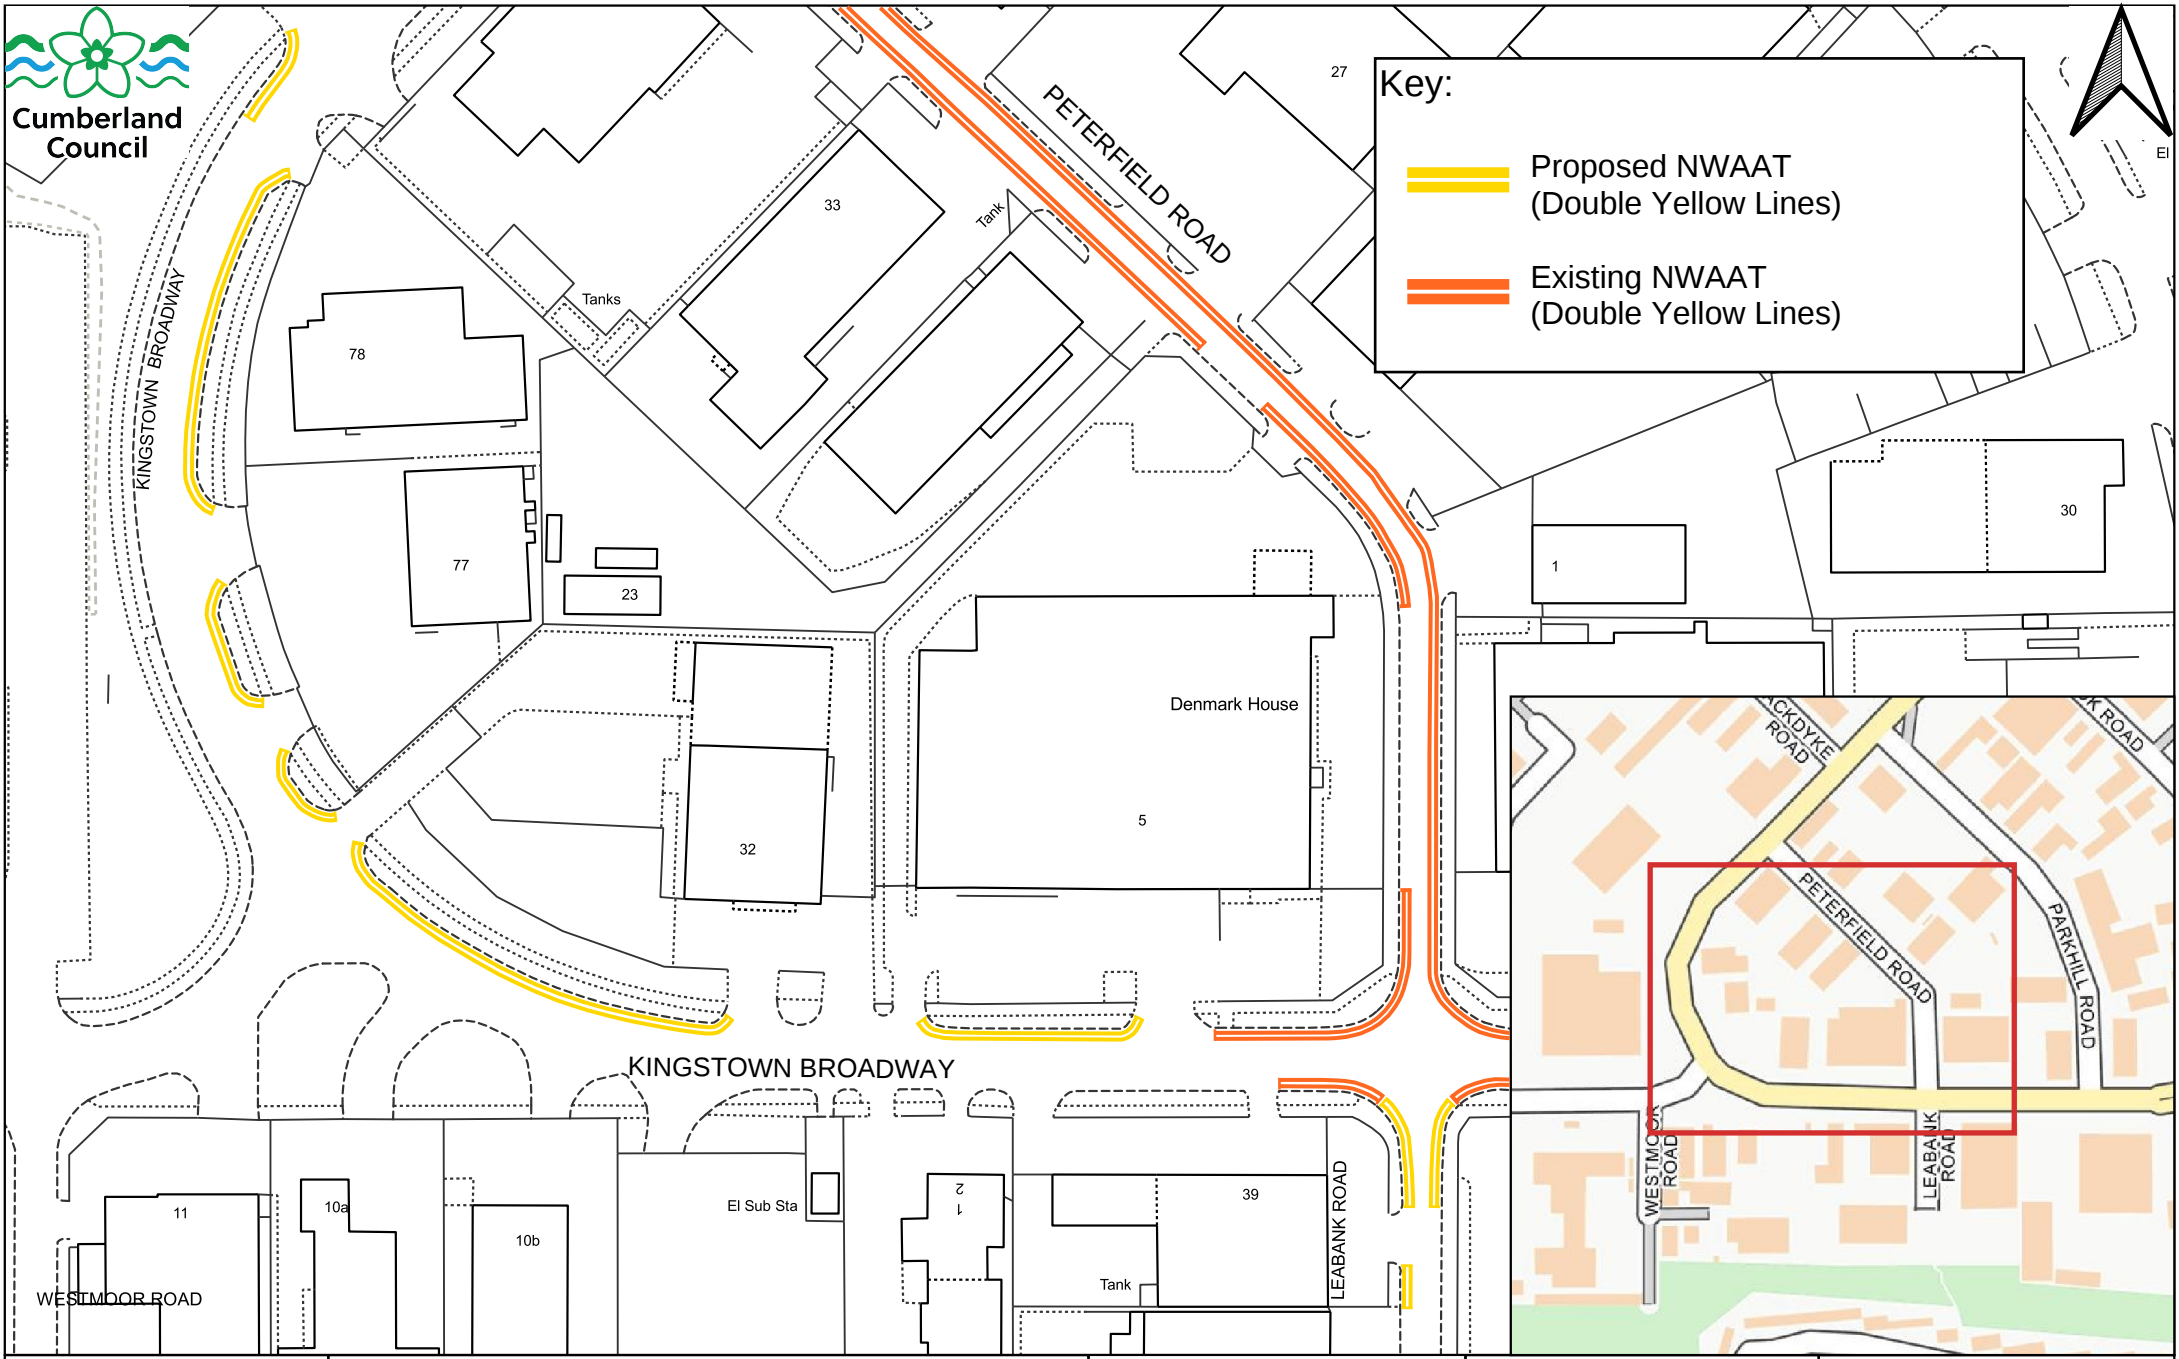

TRO Extents	Carlisle Traffic Regulation Order Review Proposal No.16 (Plan 3 of 4) Kingstown Broadway	Drawing No: CZ/TRO/P16D3/AM1	Created by: K.Wilkinson Created on: 11/02/2025 Scale: Not to scale	Parkhouse Building, Baron Way, Kingmoor Business Park, Carlisle, CA6 4SJ.
-------------	--	---------------------------------	--	--