

Cumberland
Council

Key:

Proposed NWAAT
(Double Yellow Lines)

Existing NWAAT
(Double Yellow Lines)

Denmark House

5


26

30

12a

29


Tank

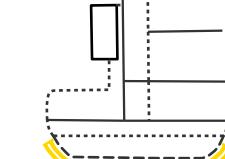

41

5

LBs

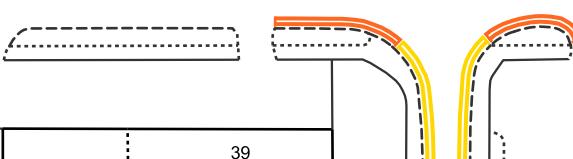


39

Tank

98

45

Gas Gov.

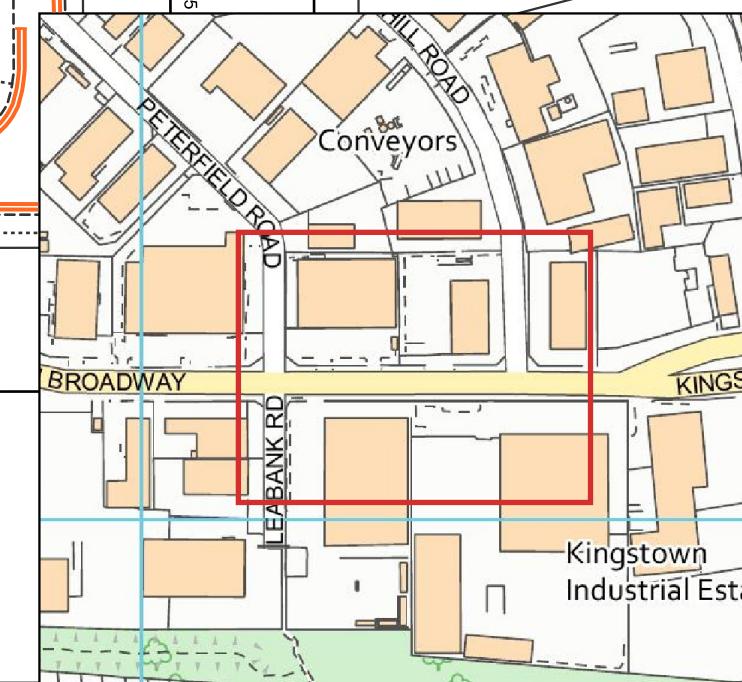

TRO Extents

Carlisle Traffic Regulation Order Review
Proposal No.16 (Plan 4 of 4)
Kingstown Broadway

Drawing No:
CZ/TRO/P16D4/AM1

Created by: K.Wilkinson
Created on: 21/03/2025
Scale: Not to scale

Parkhouse Building,
Baron Way,
Kingmoor Business Park,
Carlisle, CA6 4SJ.