


Key:

- Proposed No Waiting At Any Time (Double Yellow Lines) To Replace White H Bar** 
- Existing Parking Bay** 
- Existing H Bar (Single White H Line)** 

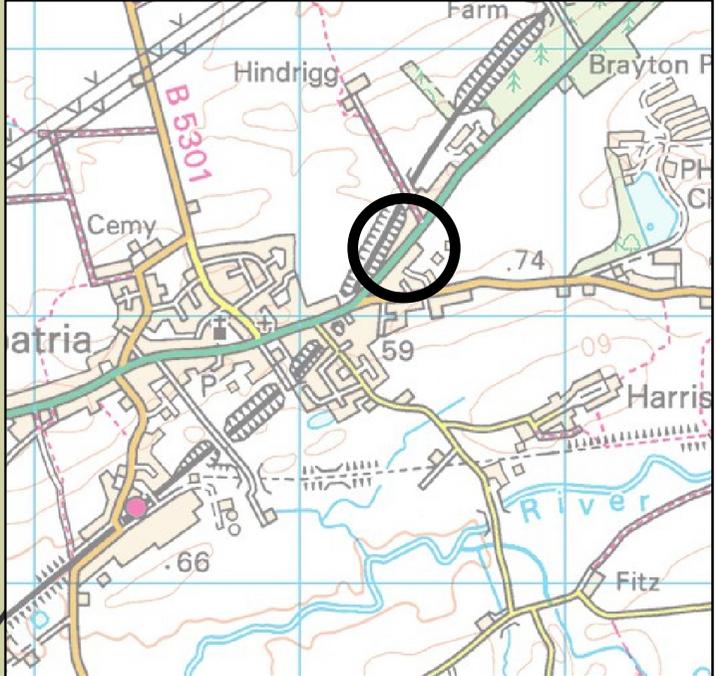

Drawing No:
ASW/TRO/P10/AM1

Aspatia, Silloth, Wigton And Surrounding Area TRO Review
Proposal No 10
Lawson Street, Aspatia

Created by: EW
Created on: 19/02/2026
Scale: Not to scale

Lillyhall Highways Depot,
Joseph Noble Road,
Lillyhall Industrial Estate,
Workington, CA14 4JH.