


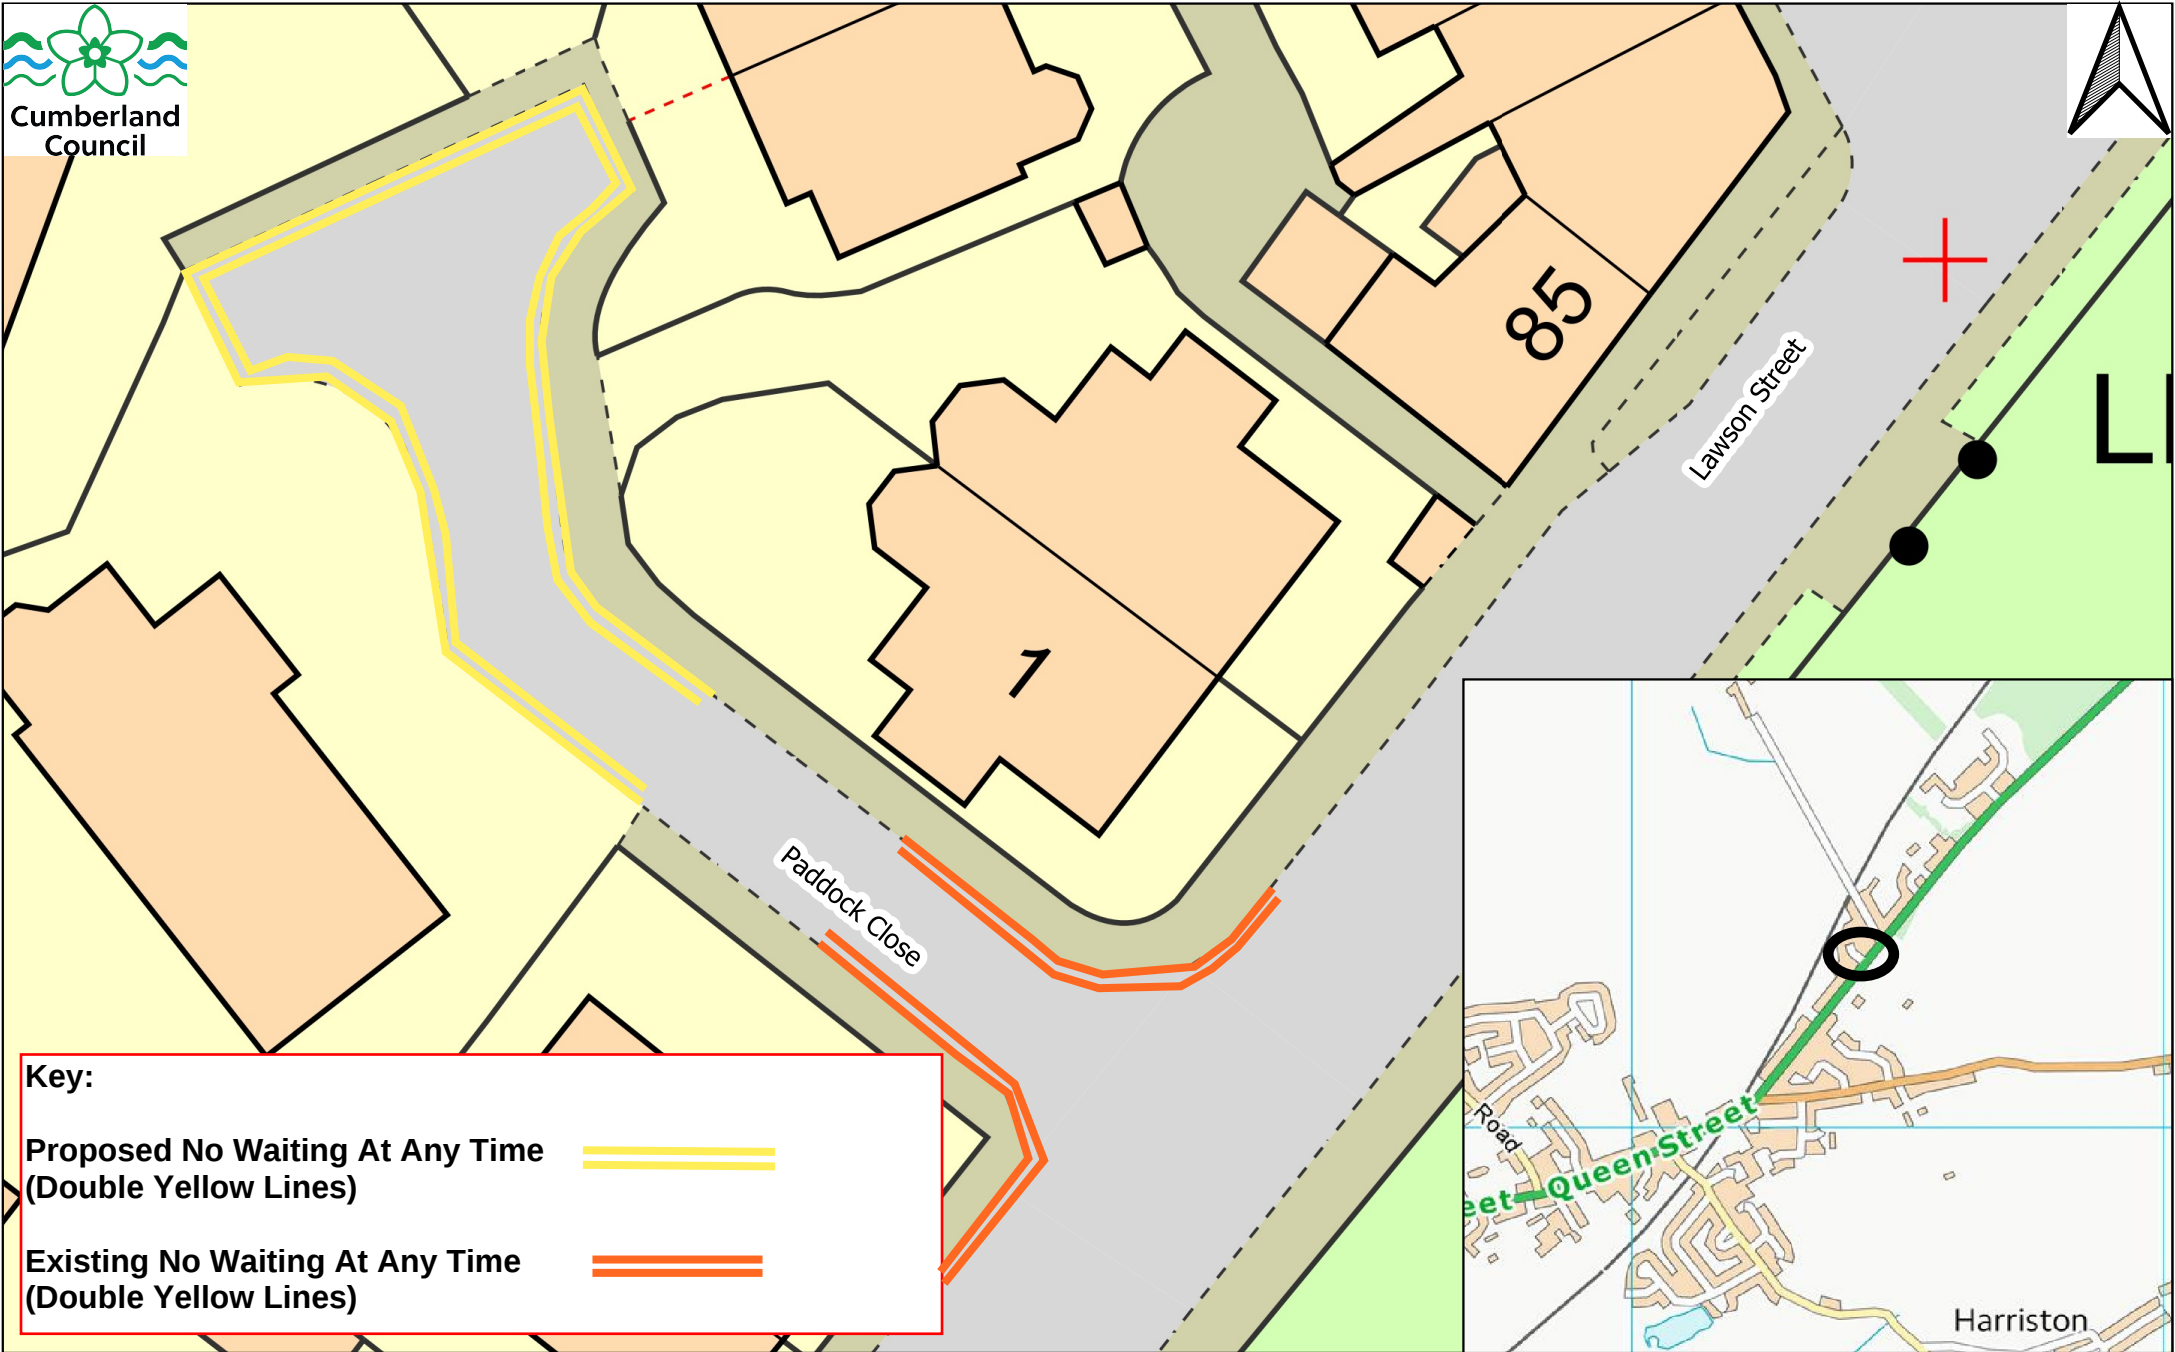

|                                               |   |  |                                                                          |   |
|-----------------------------------------------|---|--|--------------------------------------------------------------------------|---|
| <p><b>Drawing No:</b><br/>ASW/TRO/P11/AM1</p> | <p>Aspatia, Silloth, Wigton And Surrounding Area TRO Review<br/>Proposal No 11<br/>Paddock Close, Aspatia</p> |  | <p>Created by: EW<br/>Created on: 19/02/2026<br/>Scale: Not to scale</p> | <p>Lillyhall Highways Depot,<br/>Joseph Noble Road,<br/>Lillyhall Industrial Estate,<br/>Workington, CA14 4JH.</p> |
|-----------------------------------------------|---|--|--------------------------------------------------------------------------|---|