





Cumberland Council

rumburgh

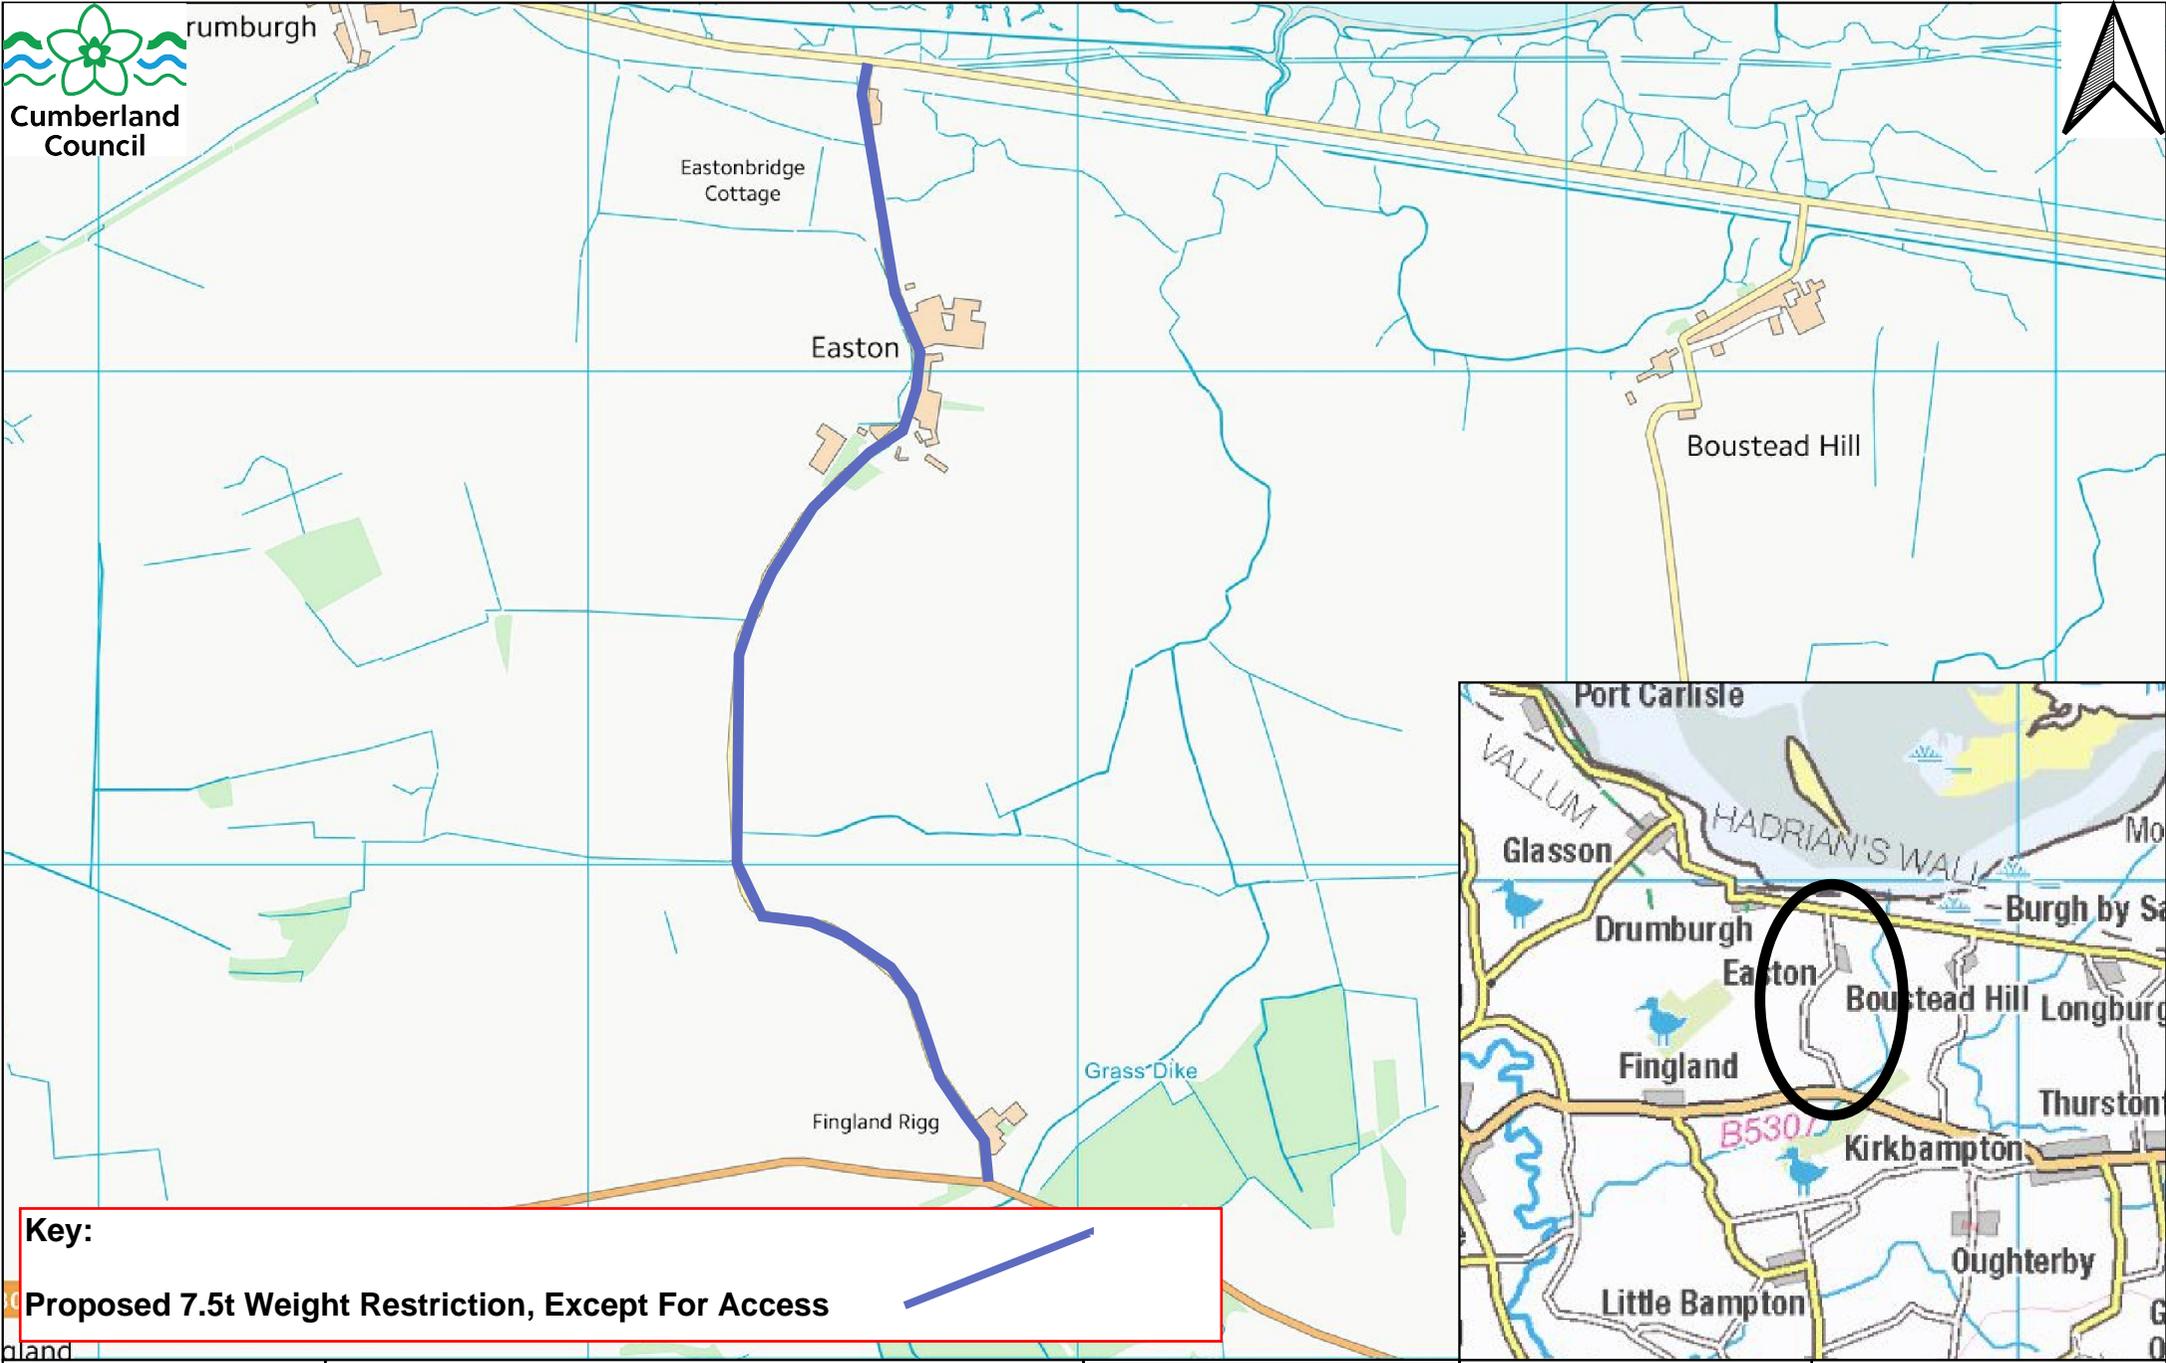

Key:

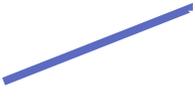 **Proposed 7.5t Weight Restriction, Except For Access**

Drawing No:
ASW/TRO/P13/AM1

Aspatia, Silloth, Wigton And Surrounding Area TRO Review
Proposal No 13
U2004 Easton

Created by: EW
Created on: 19/02/2026
Scale: Not to scale

Lillyhall Highways Depot,
Joseph Noble Road,
Lillyhall Industrial Estate,
Workington, CA14 4JH.