



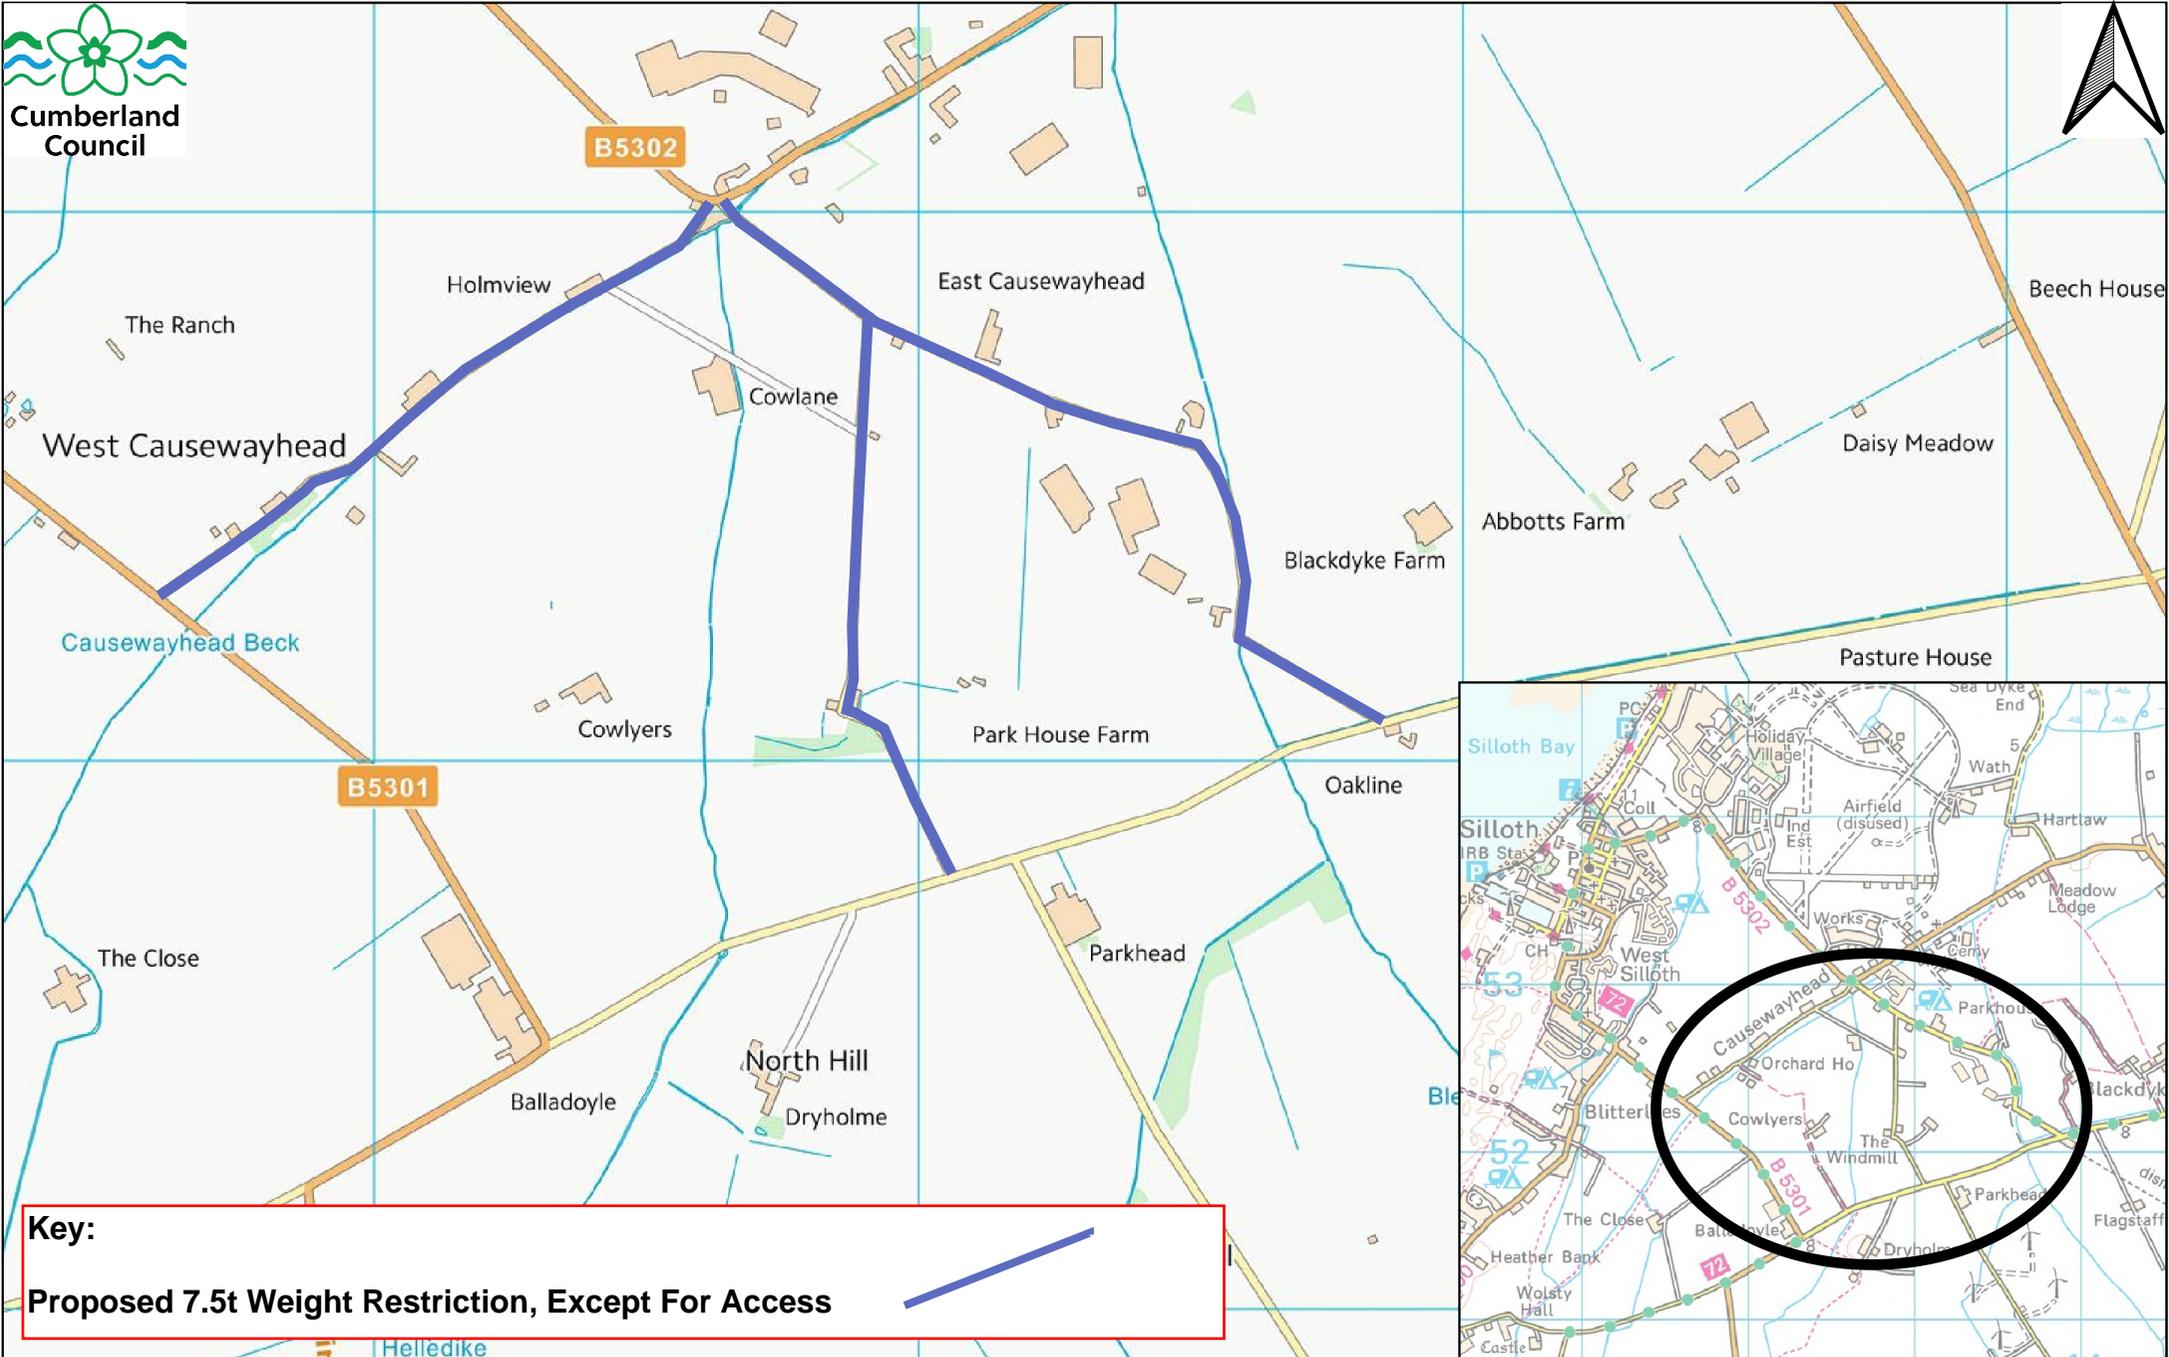

Cumberland Council

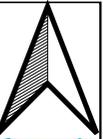

Drawing No:
ASW/TRO/P17/AM1

Aspatria, Silloth, Wigton And Surrounding Area TRO
 Review Proposal No 17
 Causewayhead

Created by: EW
 Created on: 19/02/2026
 Scale: Not to scale

Lillyhall Highways Depot,
 Joseph Noble Road,
 Lillyhall Industrial Estate,
 Workington, CA14 4JH.