



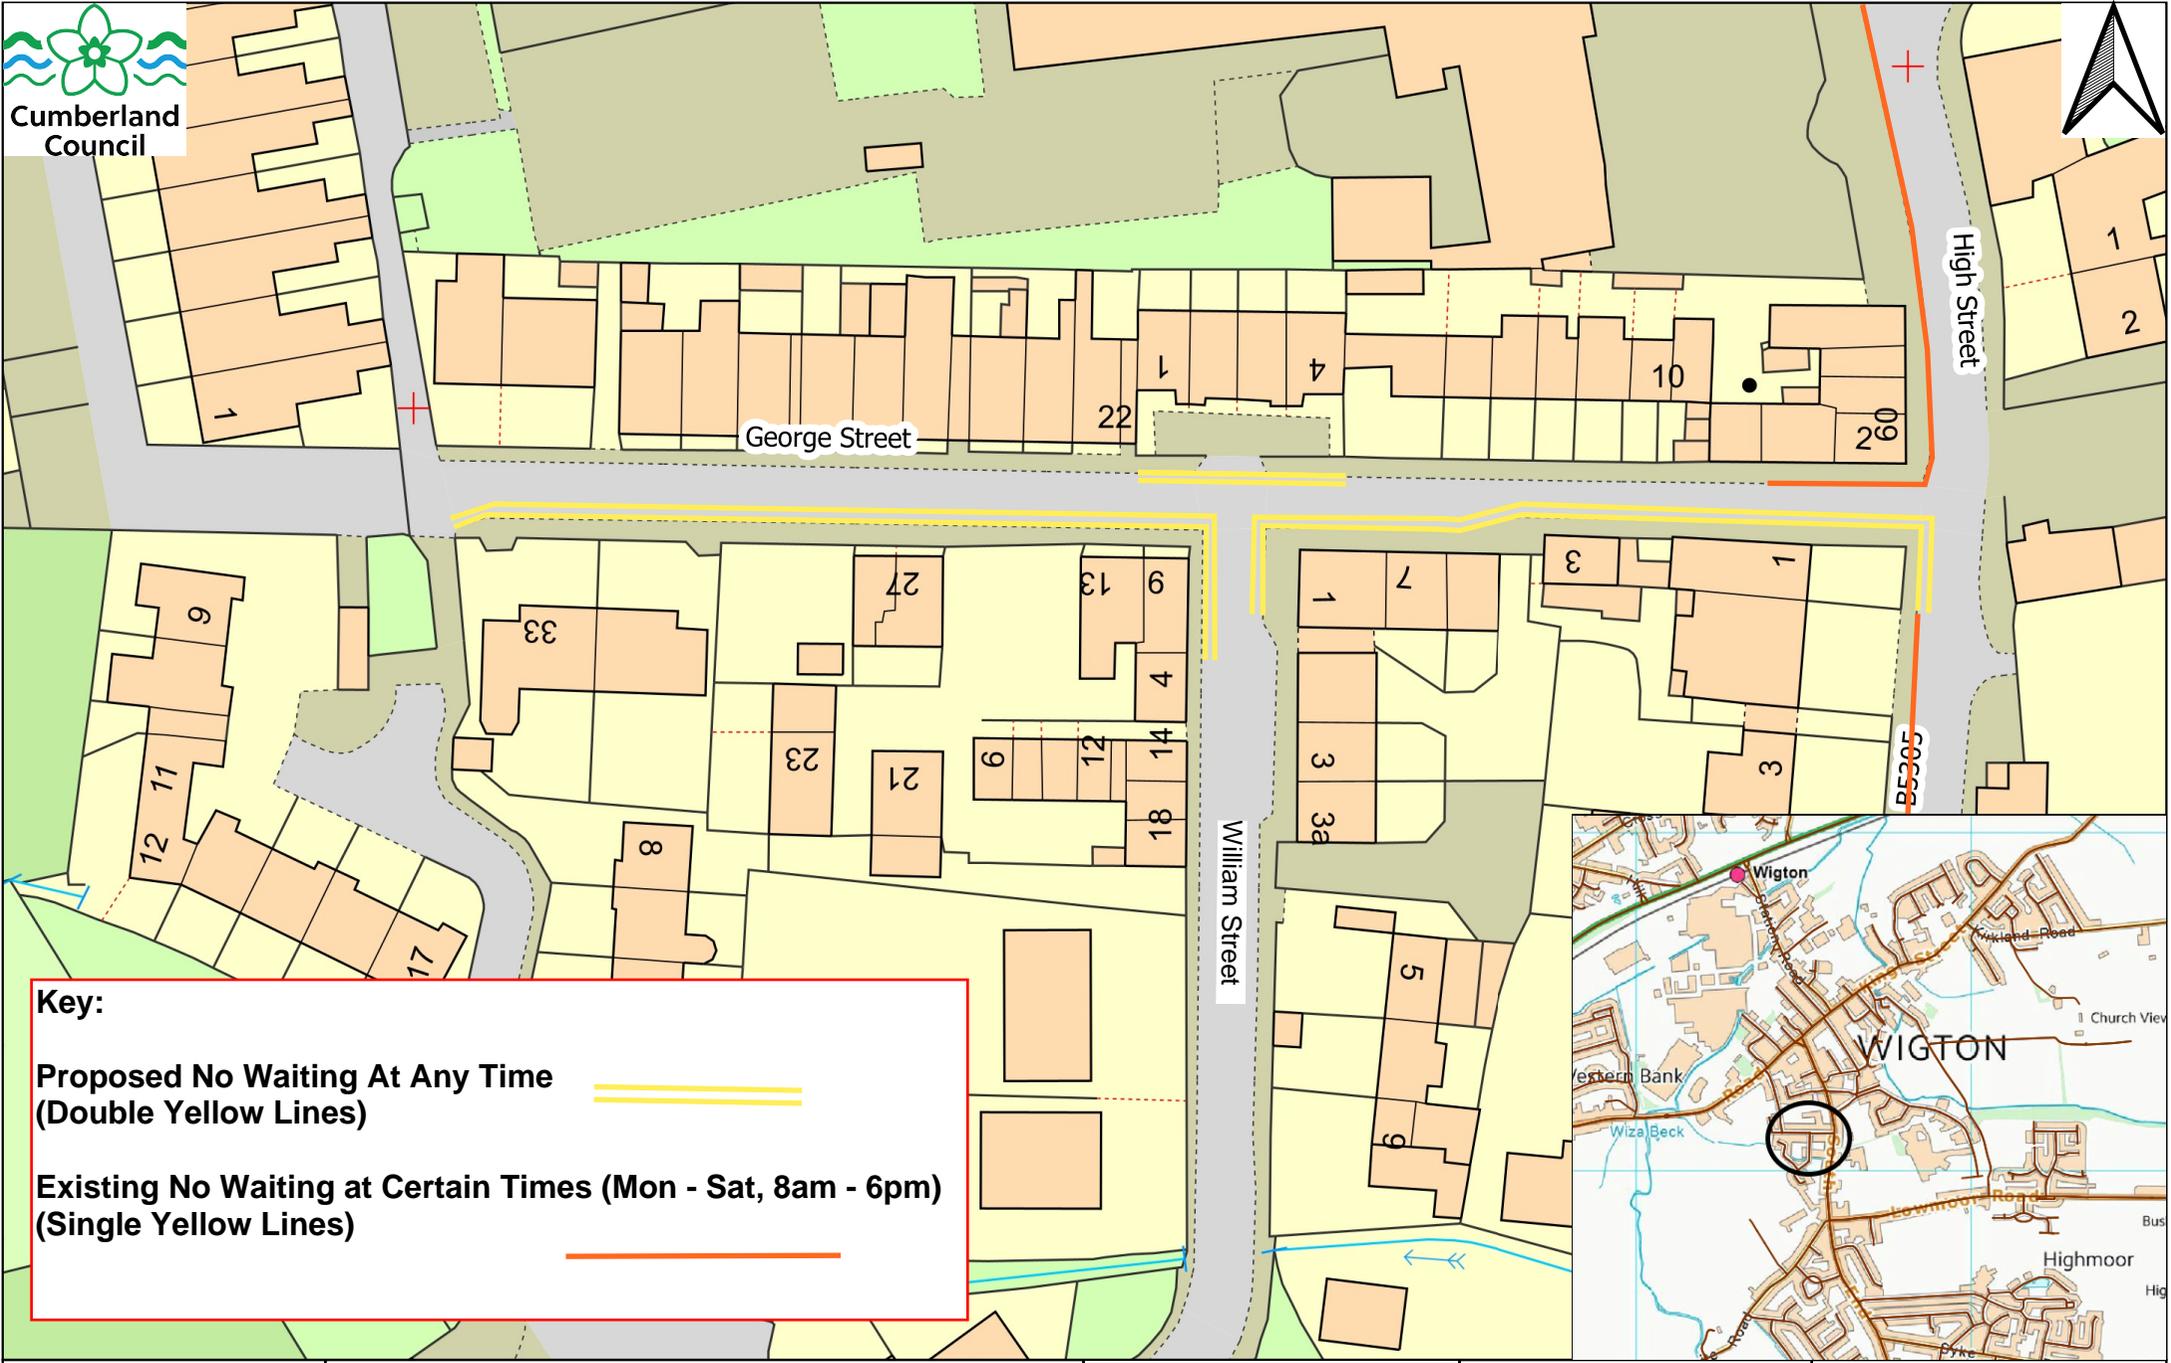

Cumberland Council

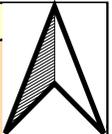

Key:

Proposed No Waiting At Any Time (Double Yellow Lines) 

Existing No Waiting at Certain Times (Mon - Sat, 8am - 6pm) (Single Yellow Lines) 



Drawing No:
ASW/TRO/P1/AM1

Aspatia, Silloth, Wigton And Surrounding Area TRO Review
Proposal No 1
George Street/William Street, Wigton

Created by: EW
Created on: 30/01/2026
Scale: Not to scale

Lillyhall Highways Depot,
Joseph Noble Road,
Lillyhall Industrial Estate,
Workington, CA14 4JH.