


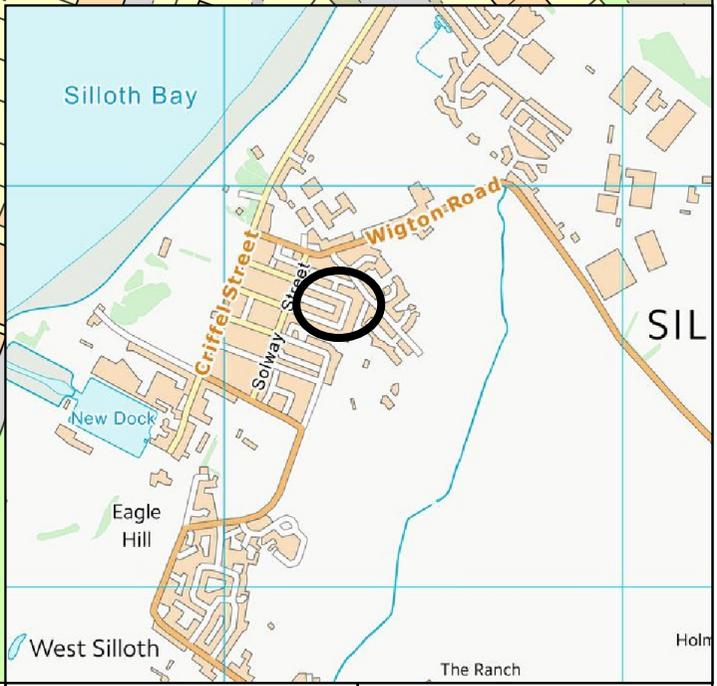

Cumberland Council



Key:

Proposed One Way System

Drawing No:
ASW/TRO/P20/AM1

Aspatria, Silloth, Wigton And Surrounding Area TRO Review
Proposal No 20
Waver, Latrigg and Caldew Street, Silloth

Created by: EW
 Created on: 23/02/2026
 Scale: Not to scale

Lillyhall Highways Depot,
 Joseph Noble Road,
 Lillyhall Industrial Estate,
 Workington, CA14 4JH.