



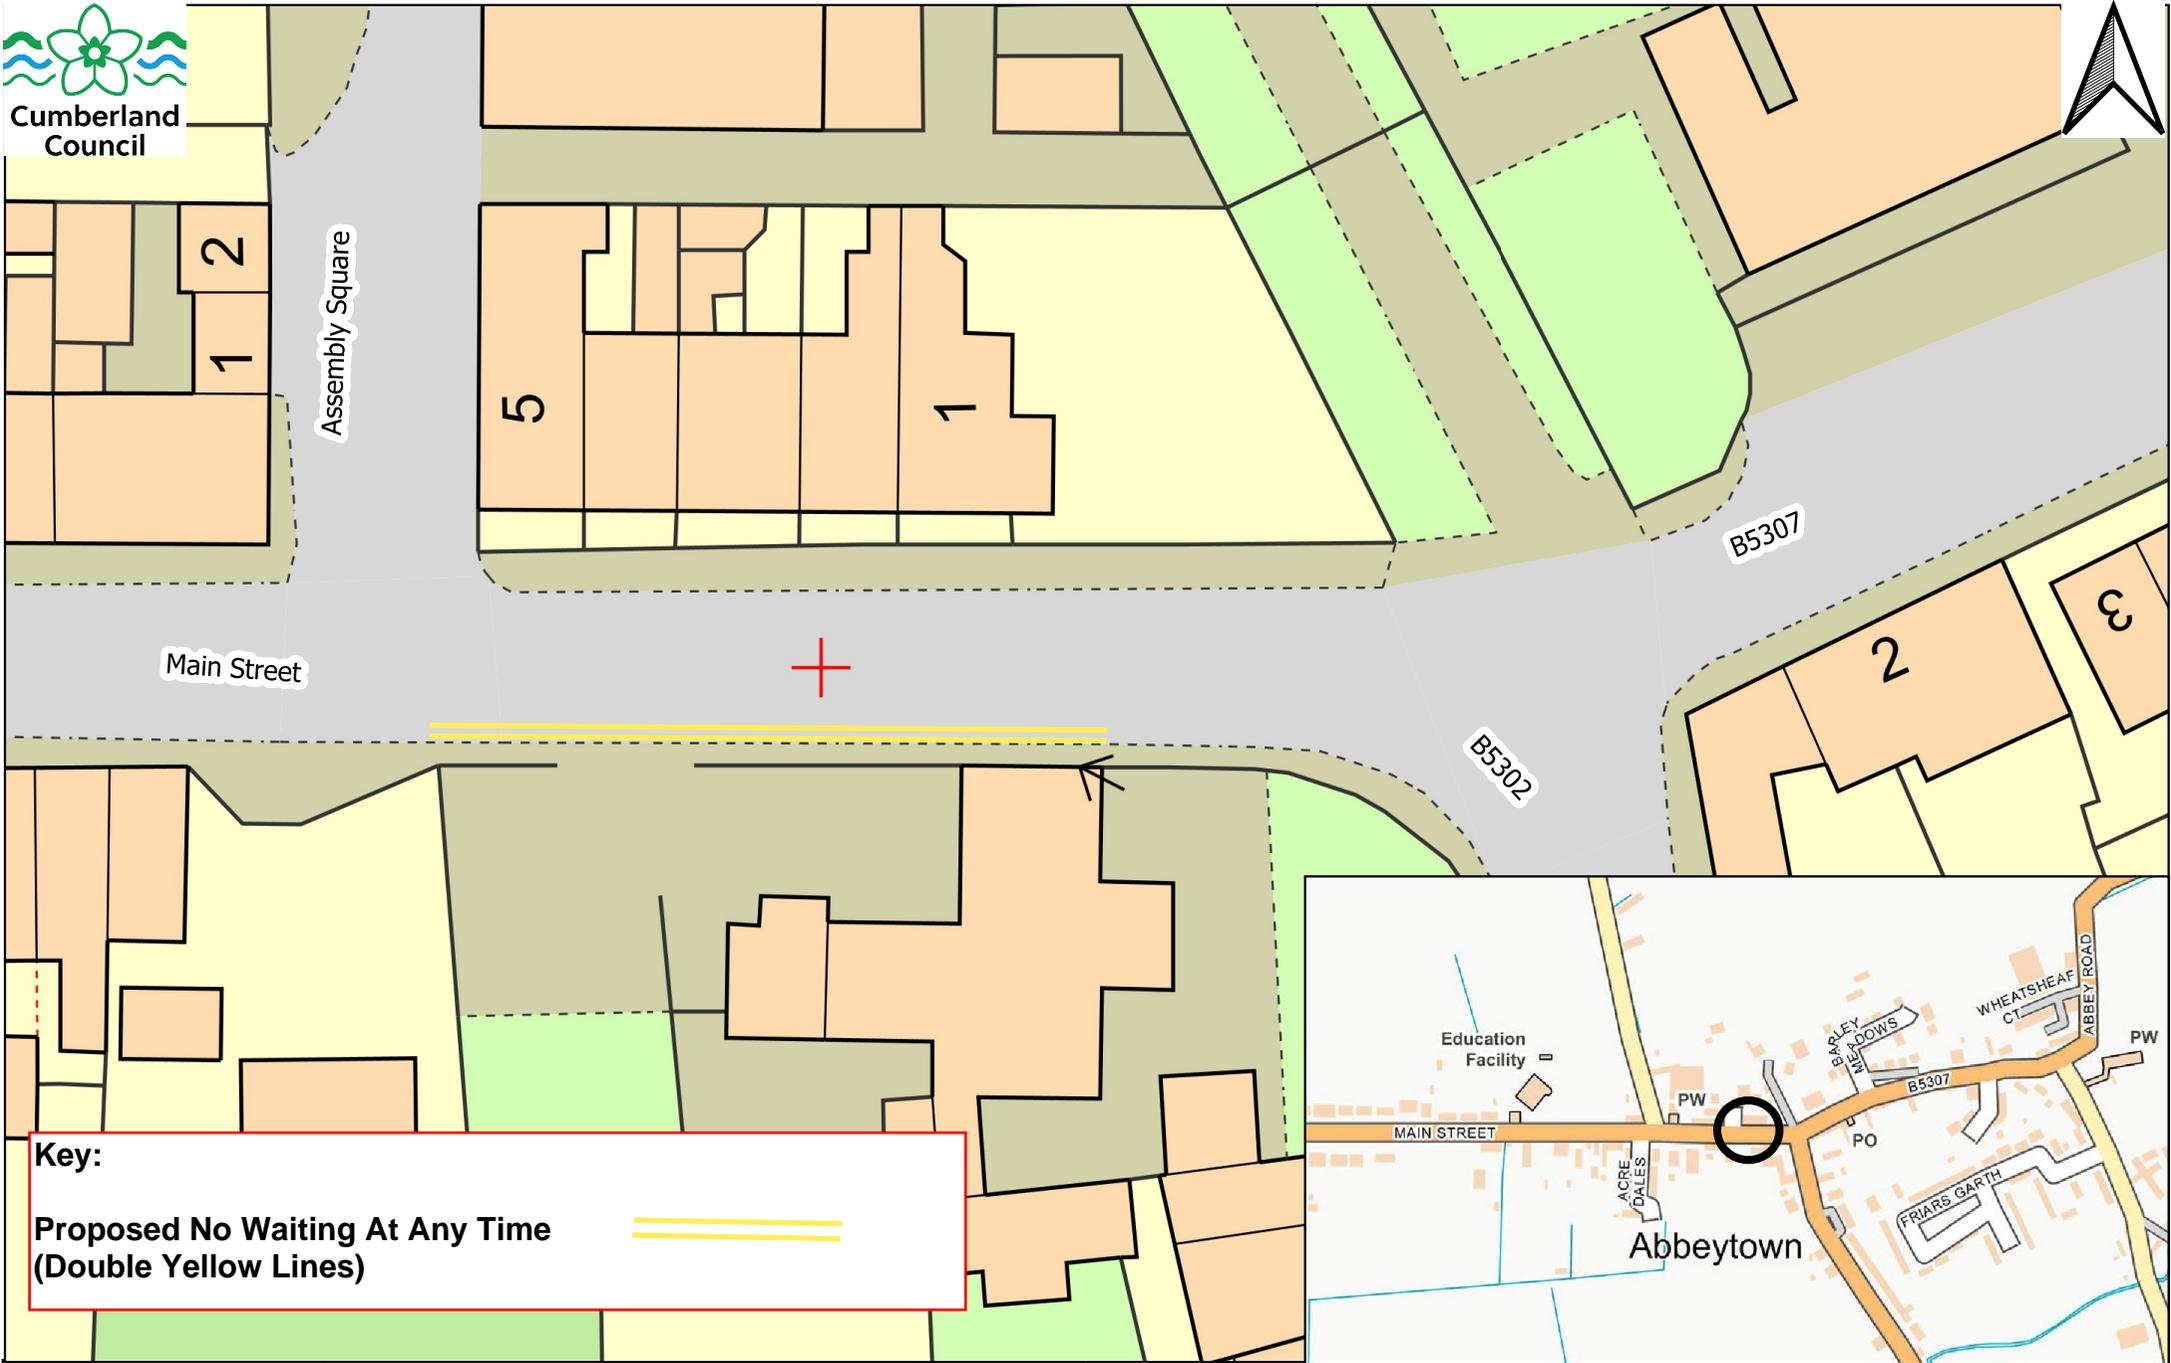

Cumberland Council

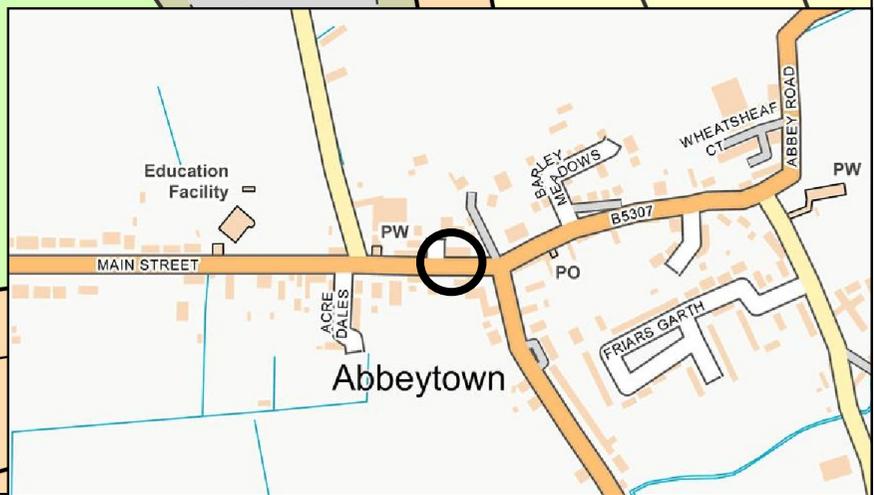

Key:
Proposed No Waiting At Any Time (Double Yellow Lines)



Drawing No:
ASW/TRO/P21/AM1

Aspatia, Silloth, Wigton And Surrounding Area TRO Review
Proposal No 21
Main Street, Abbeytown

Created by: EW
Created on: 03/02/2026
Scale: Not to scale

Lillyhall Highways Depot,
Joseph Noble Road,
Lillyhall Industrial Estate,
Workington, CA14 4JH.