
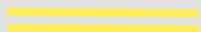


Key:

- Existing No Waiting At Any Time (Double Yellow Lines) 
- Proposed No Waiting At Any Time (Double Yellow Lines) 
- Proposed Disc Parking, Waiting Limited to 1 Hour, Return Prohibited Within 1 Hour, 8.00am - 6.00pm, Mon - Sat Inclusive, Resident Permit Holders Exempt 

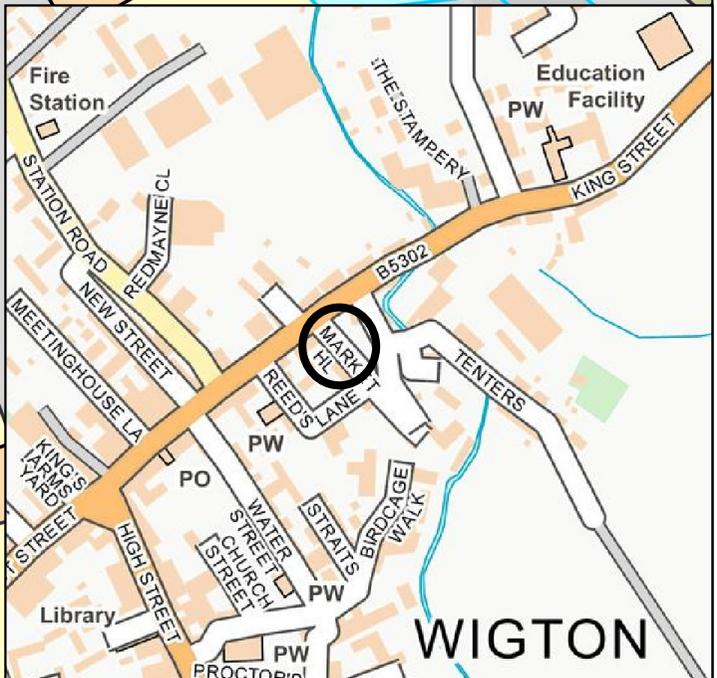

Drawing No:
ASW/TRO/P3/AM1

Aspatia, Silloth, Wigton And Surrounding Area TRO Review
Proposal No 3
Market Hill, Wigton

Created by: EW
Created on: 02/02/2026
Scale: Not to scale

Lillyhall Highways Depot,
Joseph Noble Road,
Lillyhall Industrial Estate,
Workington, CA14 4JH.