


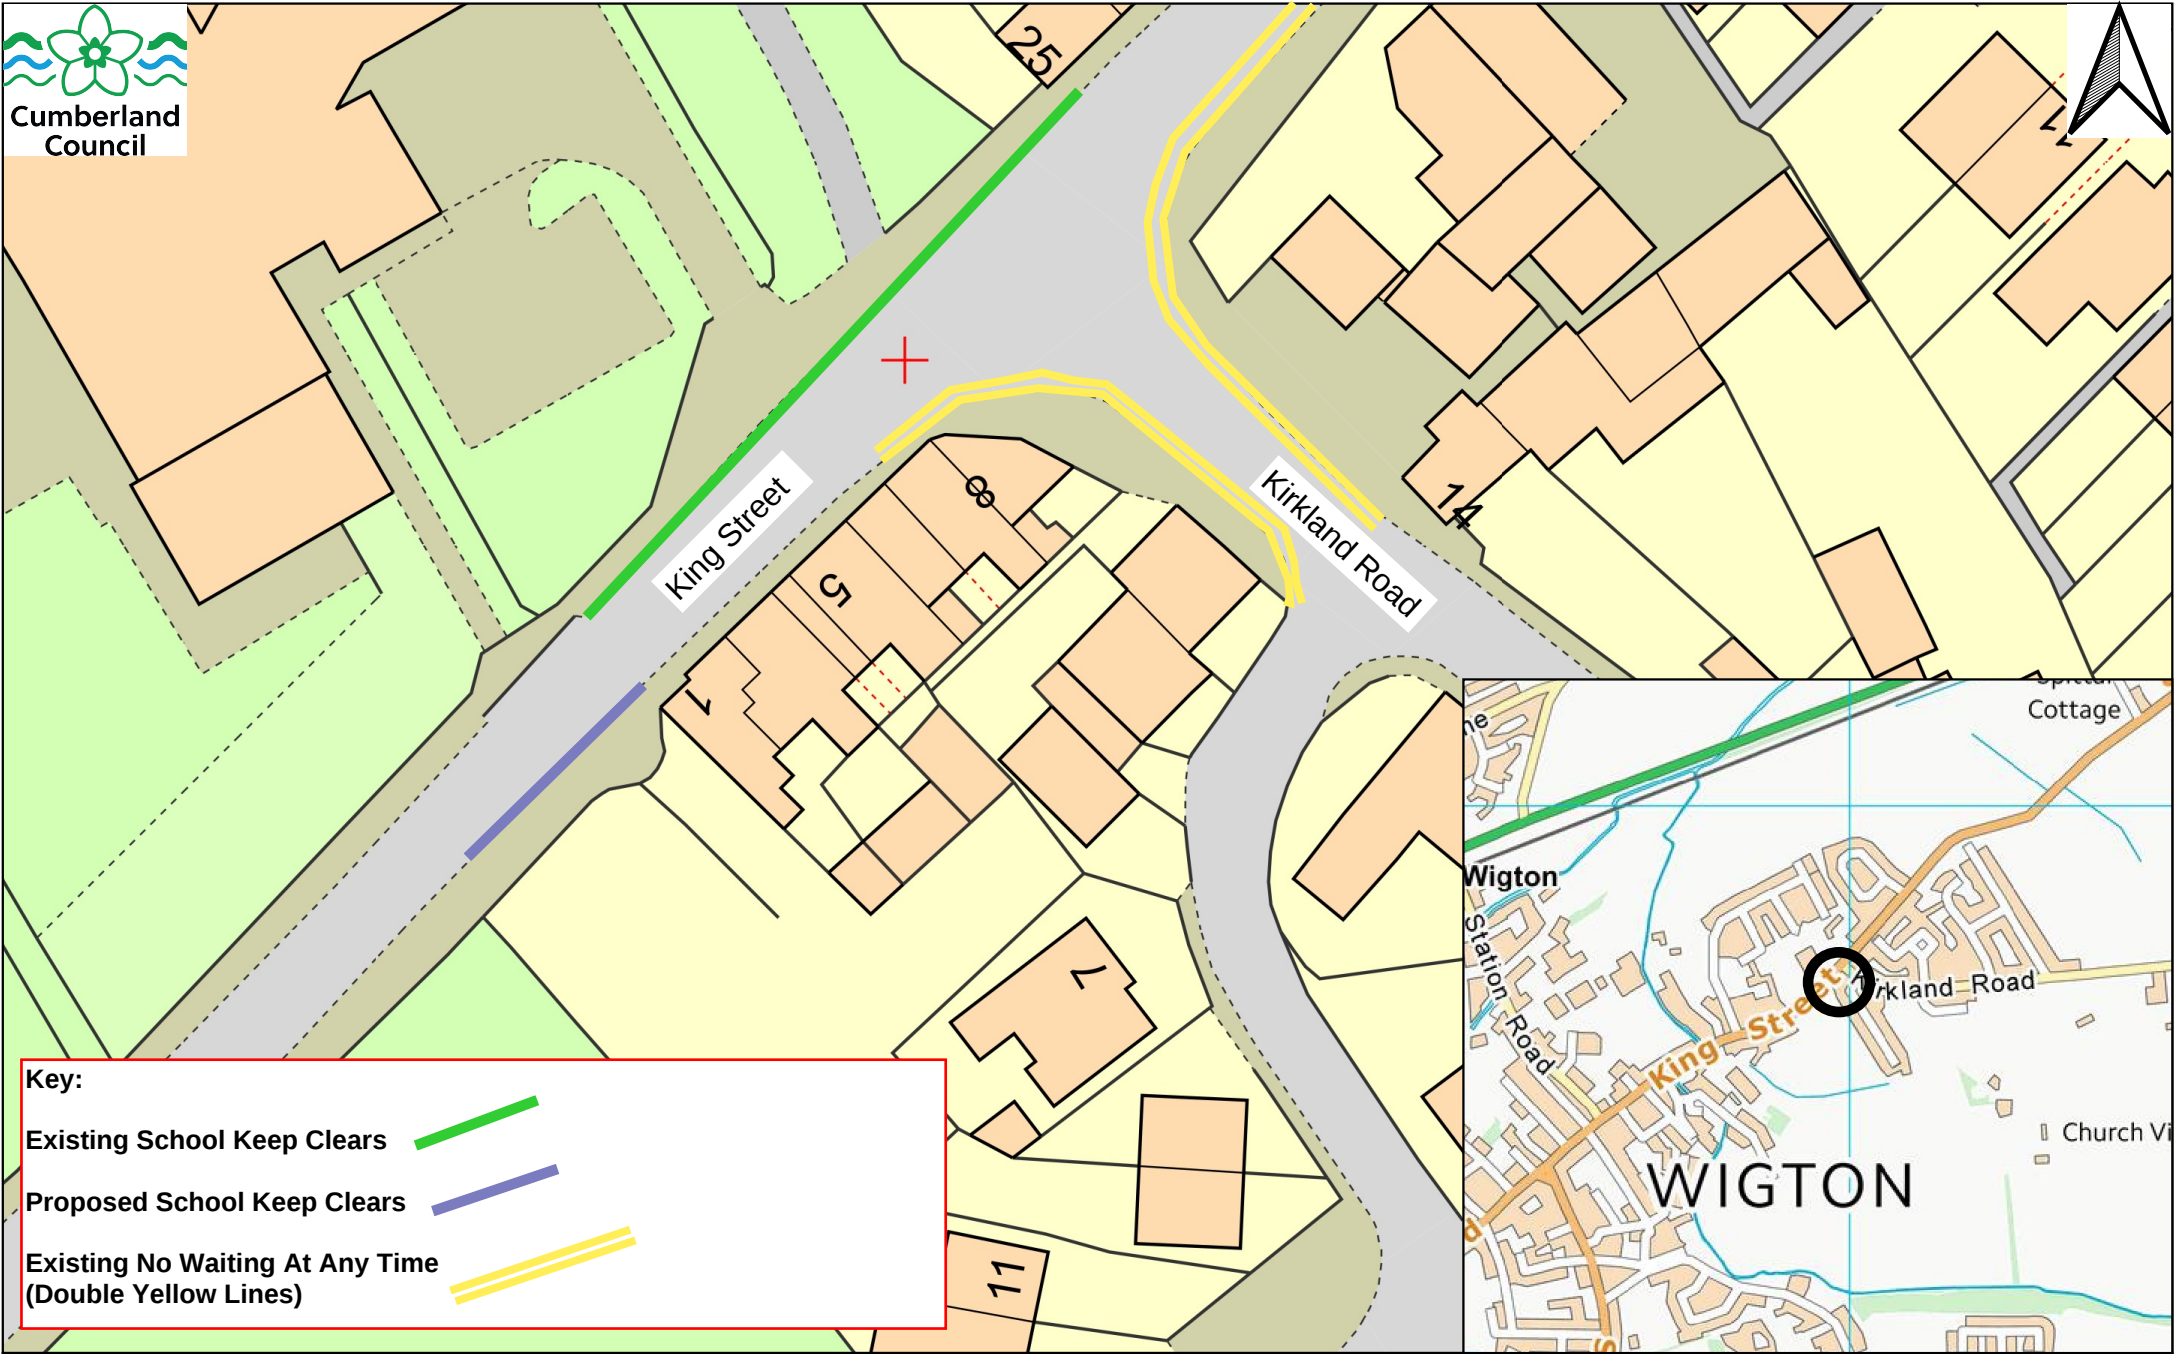

Drawing No: ASW/TRO/P5/AM1	Aspatria, Silloth, Wigton And Surrounding Area TRO Review Proposal No 5 King Street, Wigton		Created by: EW Created on: 24/02/2026 Scale: Not to scale	Lillyhall Highways Depot, Joseph Noble Road, Lillyhall Industrial Estate, Workington, CA14 4JH.
--	--	--	--	--