


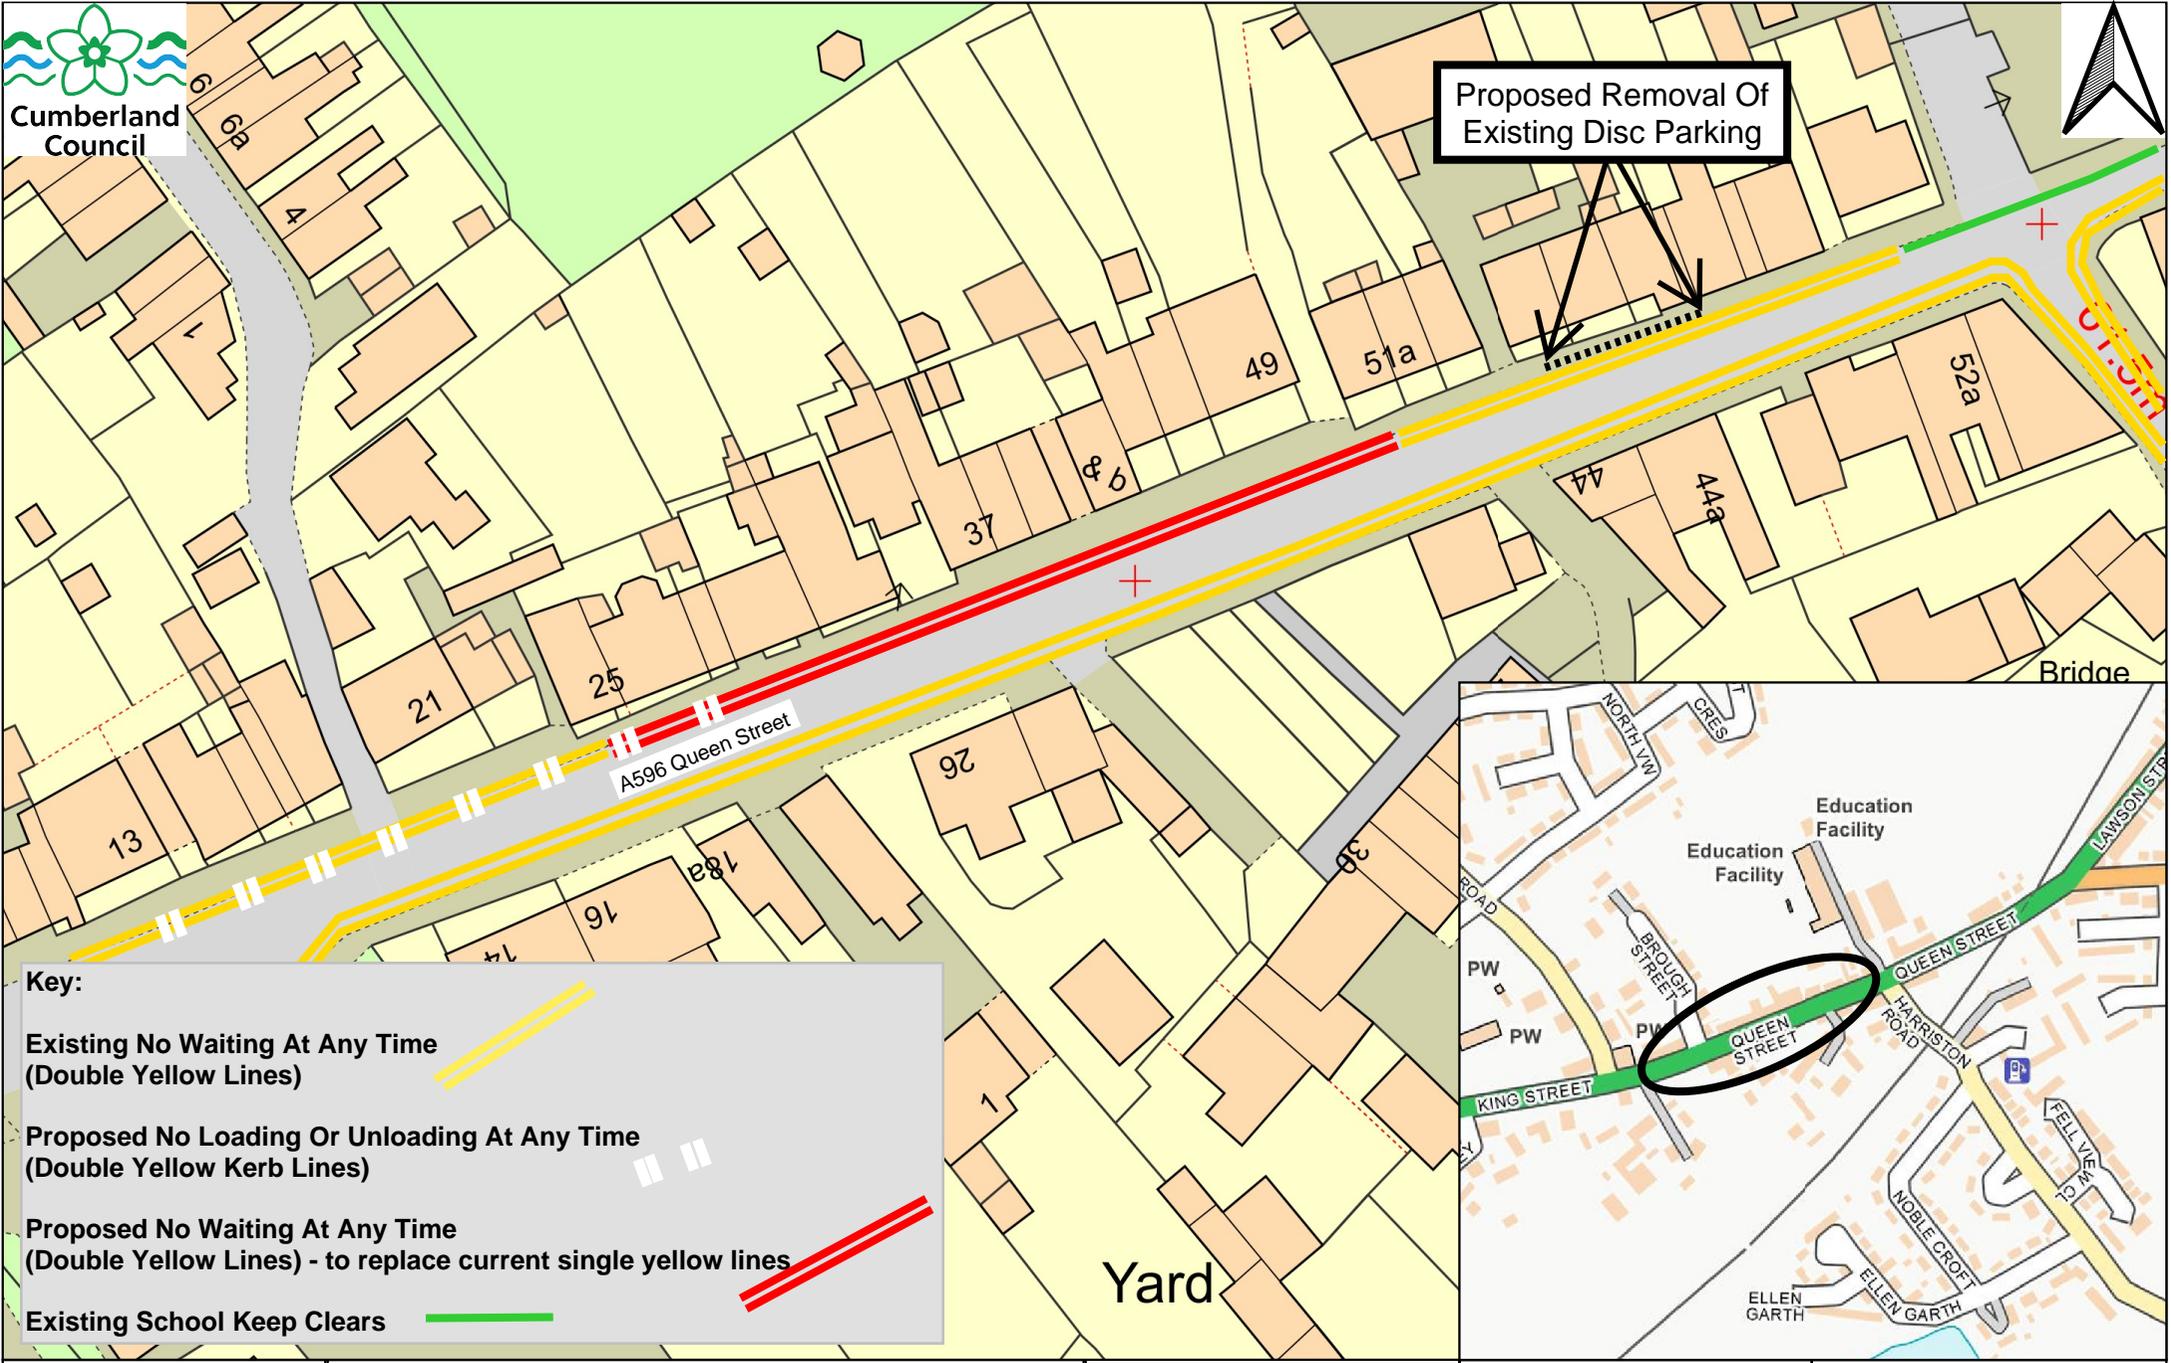

Cumberland Council




Proposed Removal Of Existing Disc Parking



**Key:**

- Existing No Waiting At Any Time (Double Yellow Lines)
- Proposed No Loading Or Unloading At Any Time (Double Yellow Kerb Lines)
- Proposed No Waiting At Any Time (Double Yellow Lines) - to replace current single yellow lines
- Existing School Keep Clears

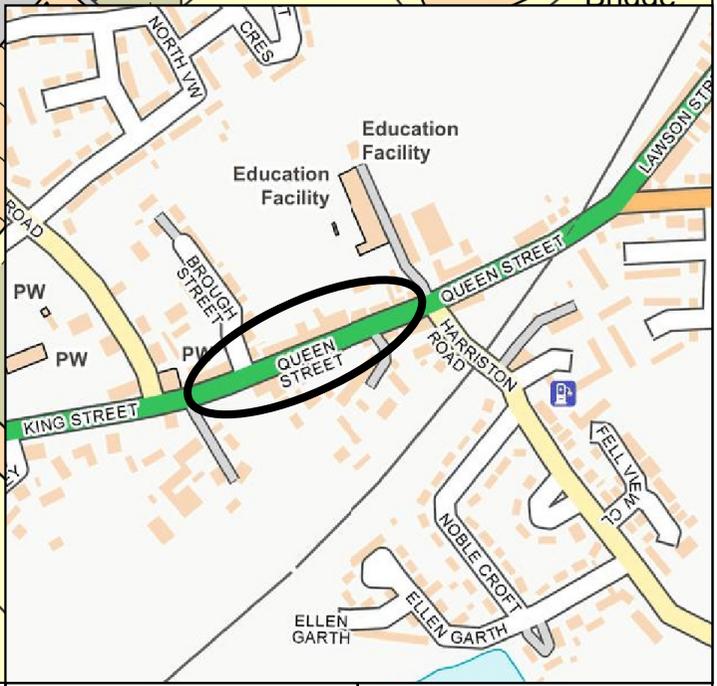

Drawing No:  
ASW/TRO/P7/AM1

Aspatia, Silloth, Wigton And Surrounding Area TRO Review  
Proposal No 7  
Queen Street, Aspatia

Created by: EW  
Created on: 11/02/2026  
Scale: Not to scale

Lillyhall Highways Depot,  
Joseph Noble Road,  
Lillyhall Industrial Estate,  
Workington, CA14 4JH.