


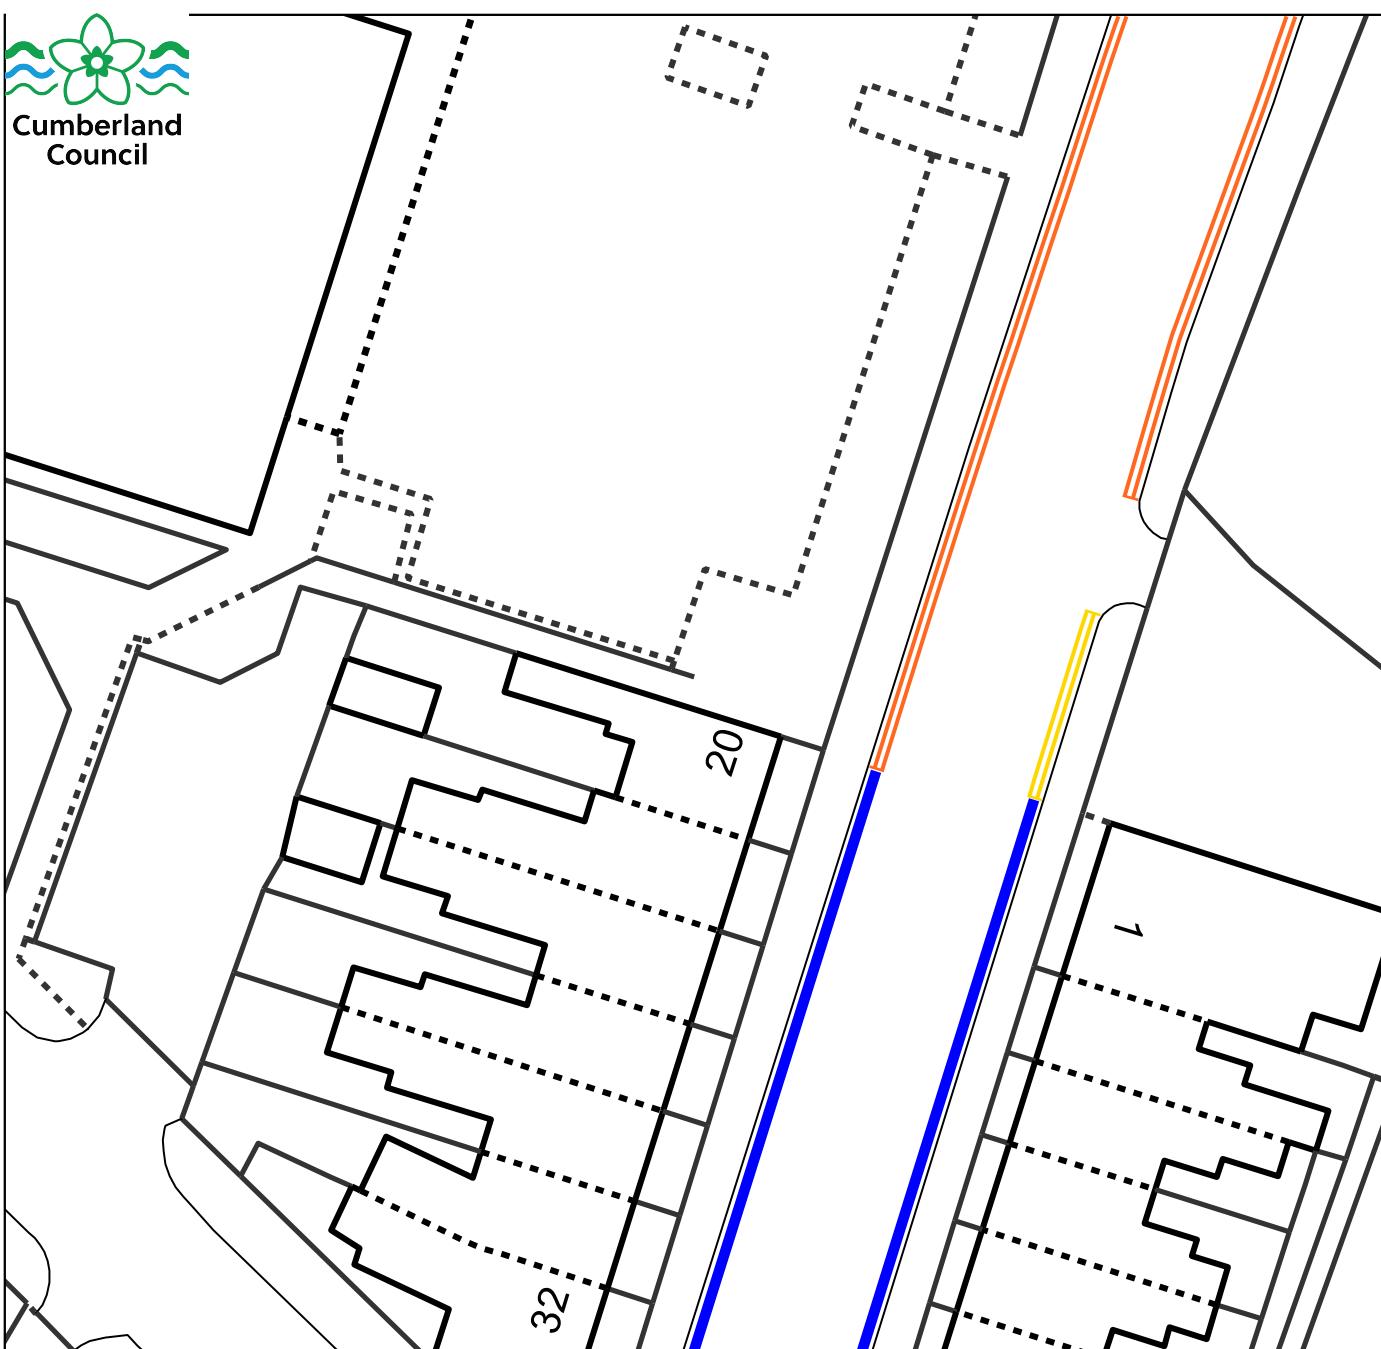

Cumberland
Council




KEY:

Yellow line: Proposed No Waiting At Any Time

Orange line: Existing No Waiting At Any Time

Blue line: Existing Disc Parking Restrictions

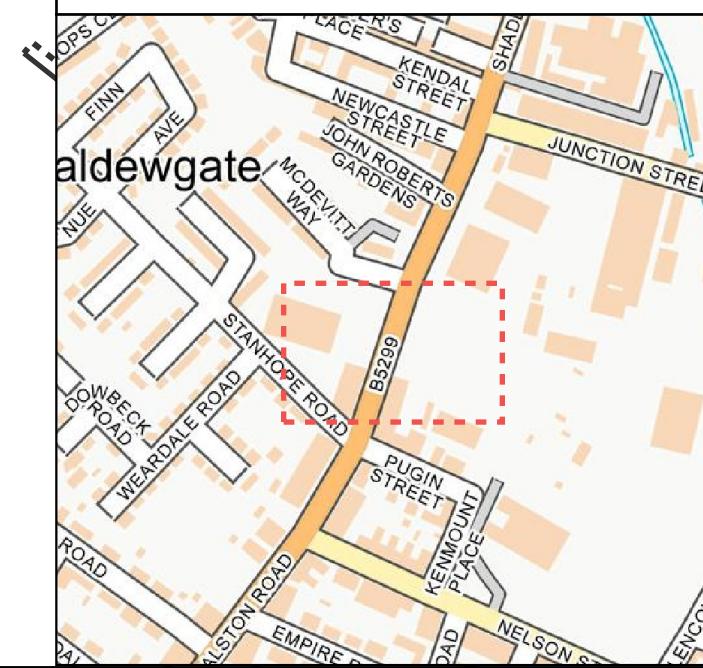

TRO Extents

Carlisle Central Parking Zones TRO Review
Proposal No. 1 Dalston Road

Drawing No:
HC/TRO/P1/AM0

Created by: K.Wilkinson
Created on: 18/09/2025
Scale: Not to scale

Parkhouse Building,
Baron Way,
Kingmoor Business Park,
Carlisle, CA6 4SJ.