


Cumberland
Council

CATHOLIC LANE
Ps

Sports Court

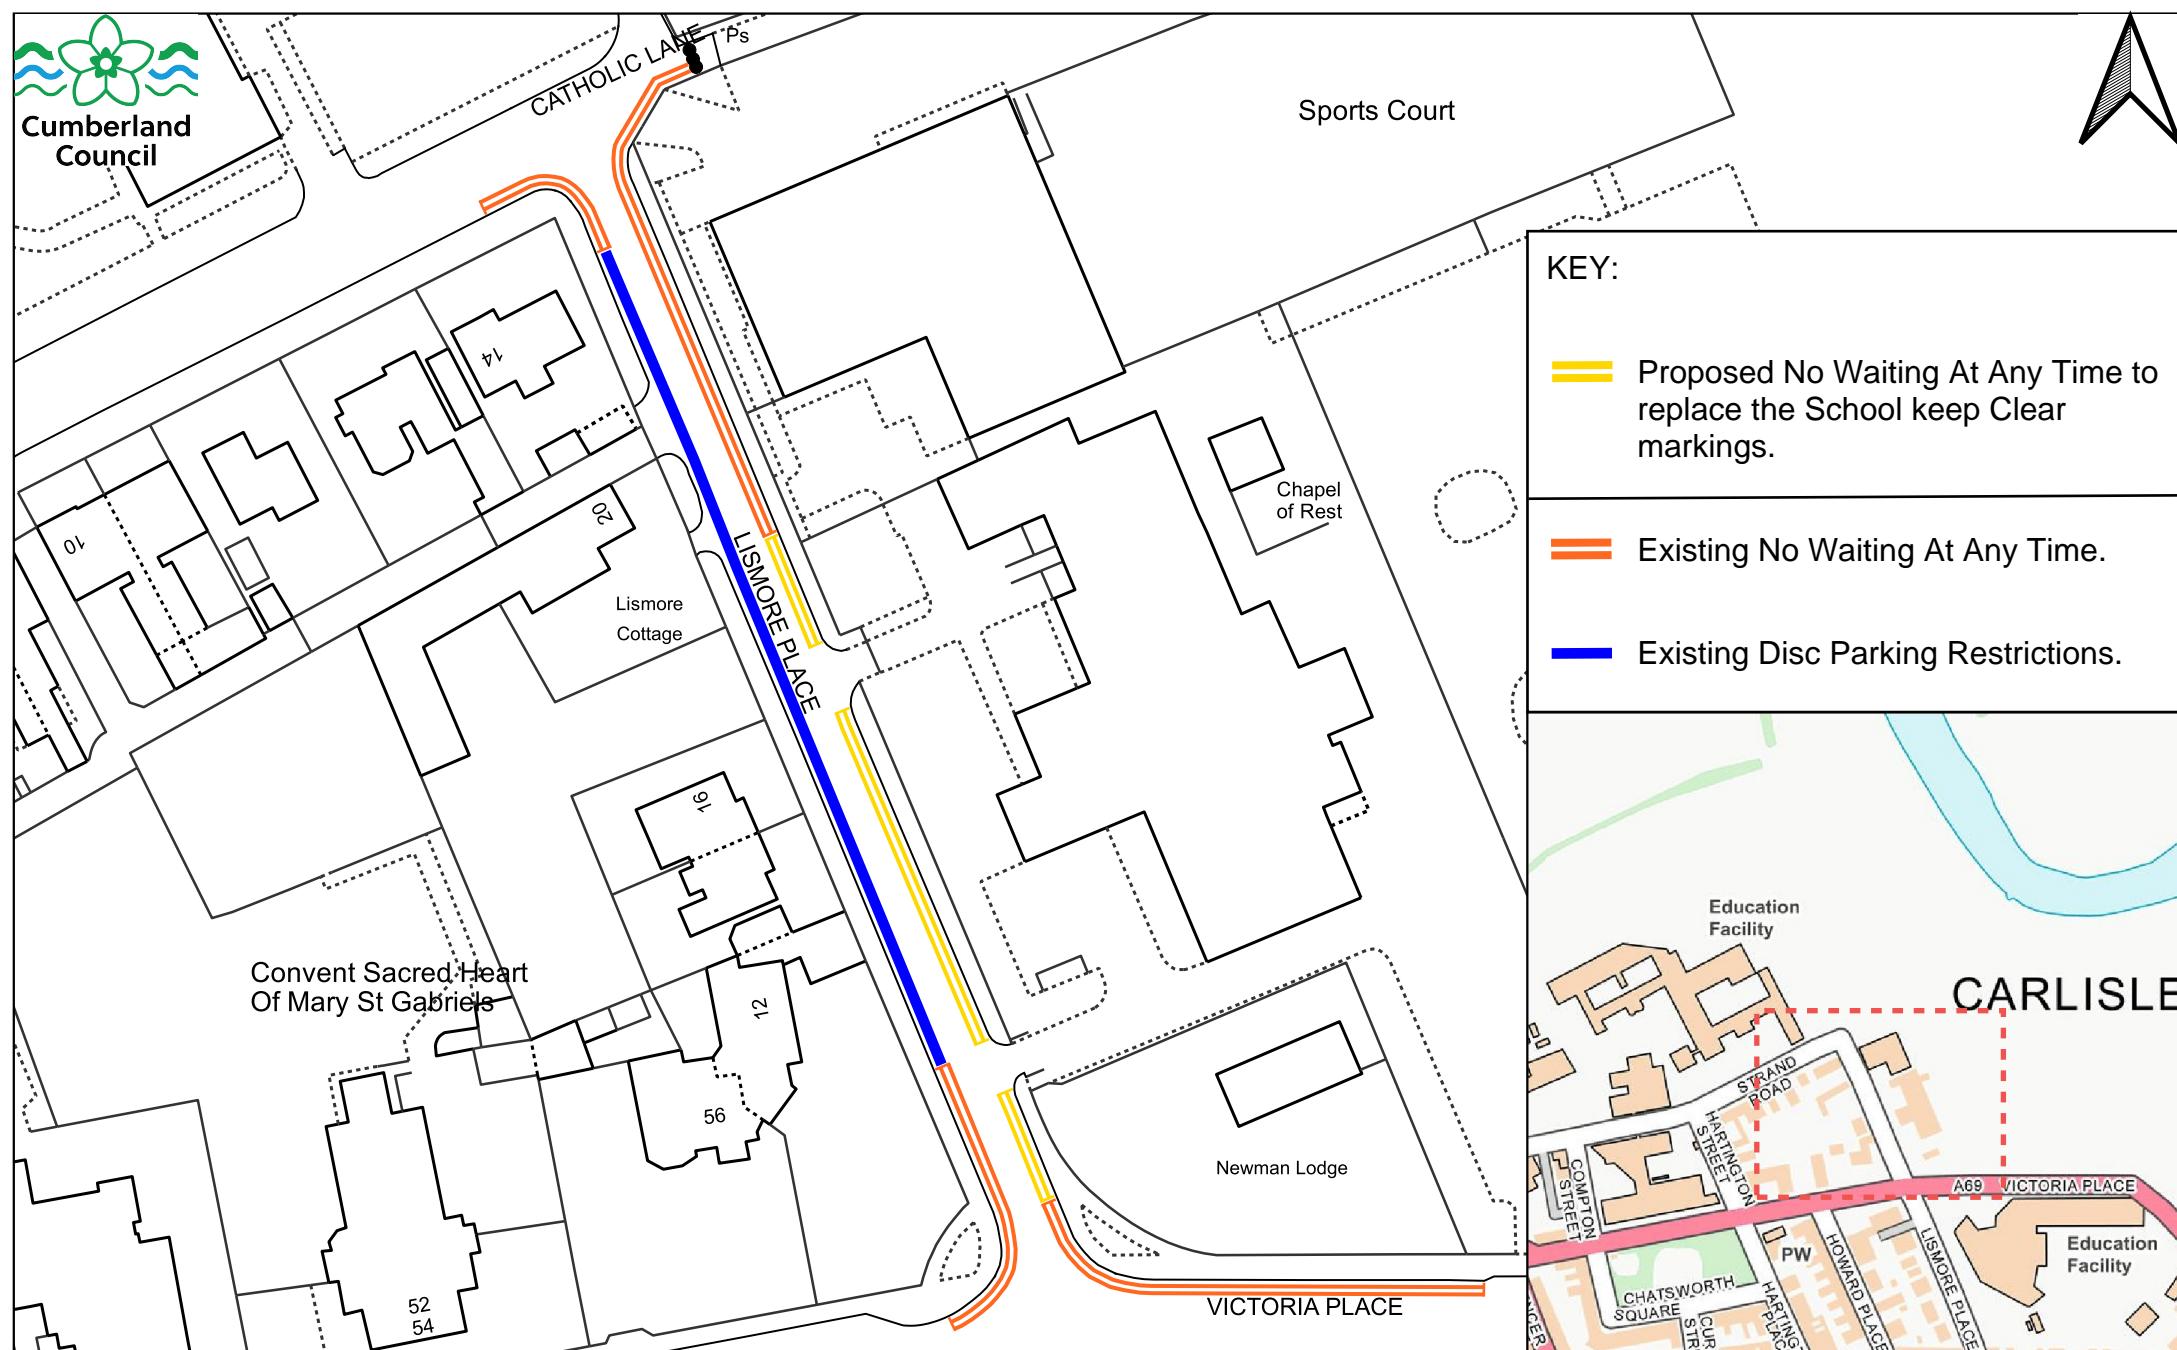


KEY:

Yellow line: Proposed No Waiting At Any Time to replace the School keep Clear markings.

Orange line: Existing No Waiting At Any Time.

Blue line: Existing Disc Parking Restrictions.

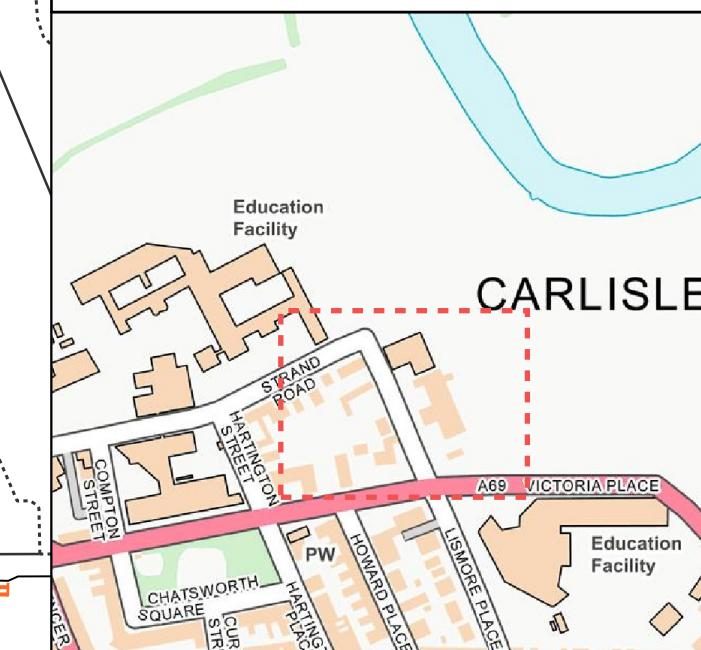

TRO Extents

Carlisle Central Parking Zones TRO Review
Proposal No. 2 Lismore Place

Drawing No:
HC/TRO/P2/AM0

Created by: K.Wilkinson
Created on: 19/09/2025
Scale: Not to scale

Parkhouse Building,
Baron Way,
Kingmoor Business Park,
Carlisle, CA6 4SJ.