



Cumberland
Council


7

KEY:

— Proposed No Waiting At Any Time

— Existing No Waiting At Any Time

Eden
Dental
Practice

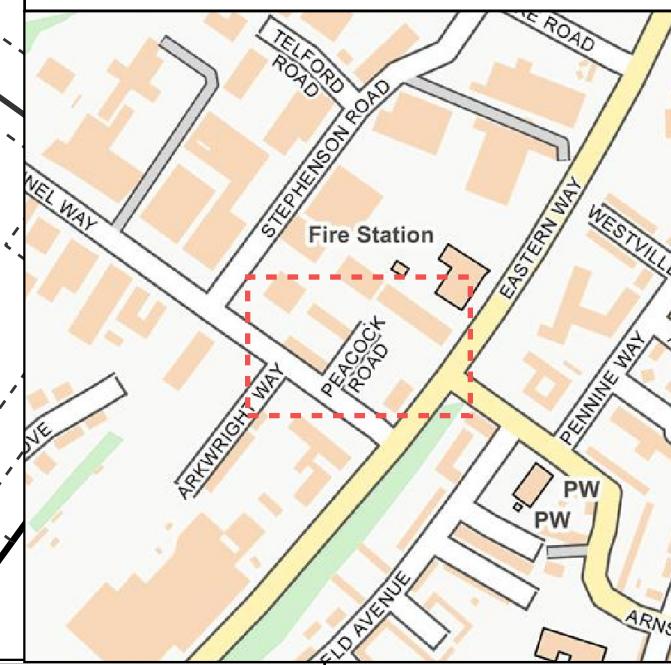

TRO Extents

Carlisle Central Parking Zones TRO Review
Proposal No. 3 Peacock Road

Drawing No:
HC/TRO/P3/AM0

Created by: K.Wilkinson
Created on: 23/09/2025
Scale: Not to scale

Parkhouse Building,
Baron Way,
Kingmoor Business Park,
Carlisle, CA6 4SJ.