






Cumberland Council

KEY:

-  Proposed No Waiting At Any Time.
-  Proposed Disc Zone Mon-Fri 8am - 8pm, Sat 8am - 6pm 2 hours no return within 1 hour. Zone B residents exempt.
-  Existing No Waiting At Any Time.
-  Existing Disc Parking Restrictions.

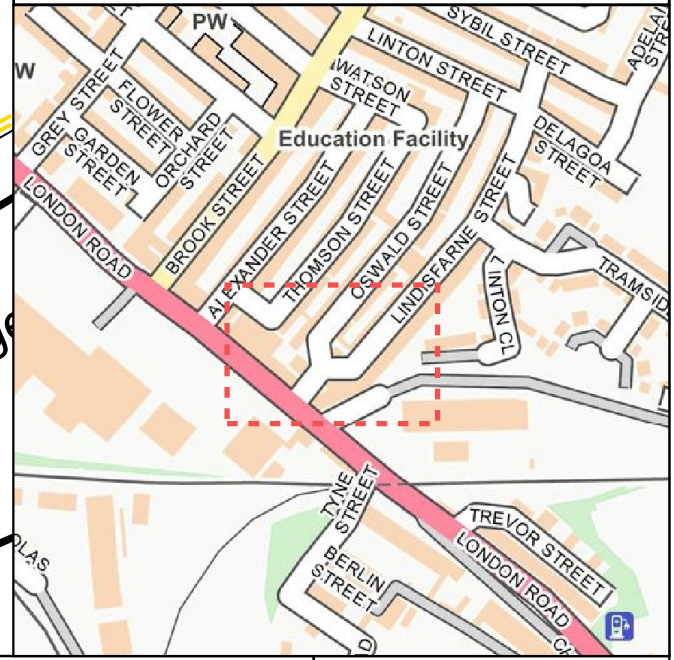

| | | | | |
|-------------|--|------------------------------|--|--|
| TRO Extents | Carlisle Central Parking Zones TRO Review Proposal No. 4 St Cuthbert's Street | Drawing No: HC/TRO/P4/AM0 | Created by: K.Wilkinson Created on: 24/09/2025 Scale: Not to scale | Parkhouse Building, Baron Way, Kingmoor Business Park, Carlisle, CA6 4SJ. |
|-------------|--|------------------------------|--|--|