


Cumberland  
Council

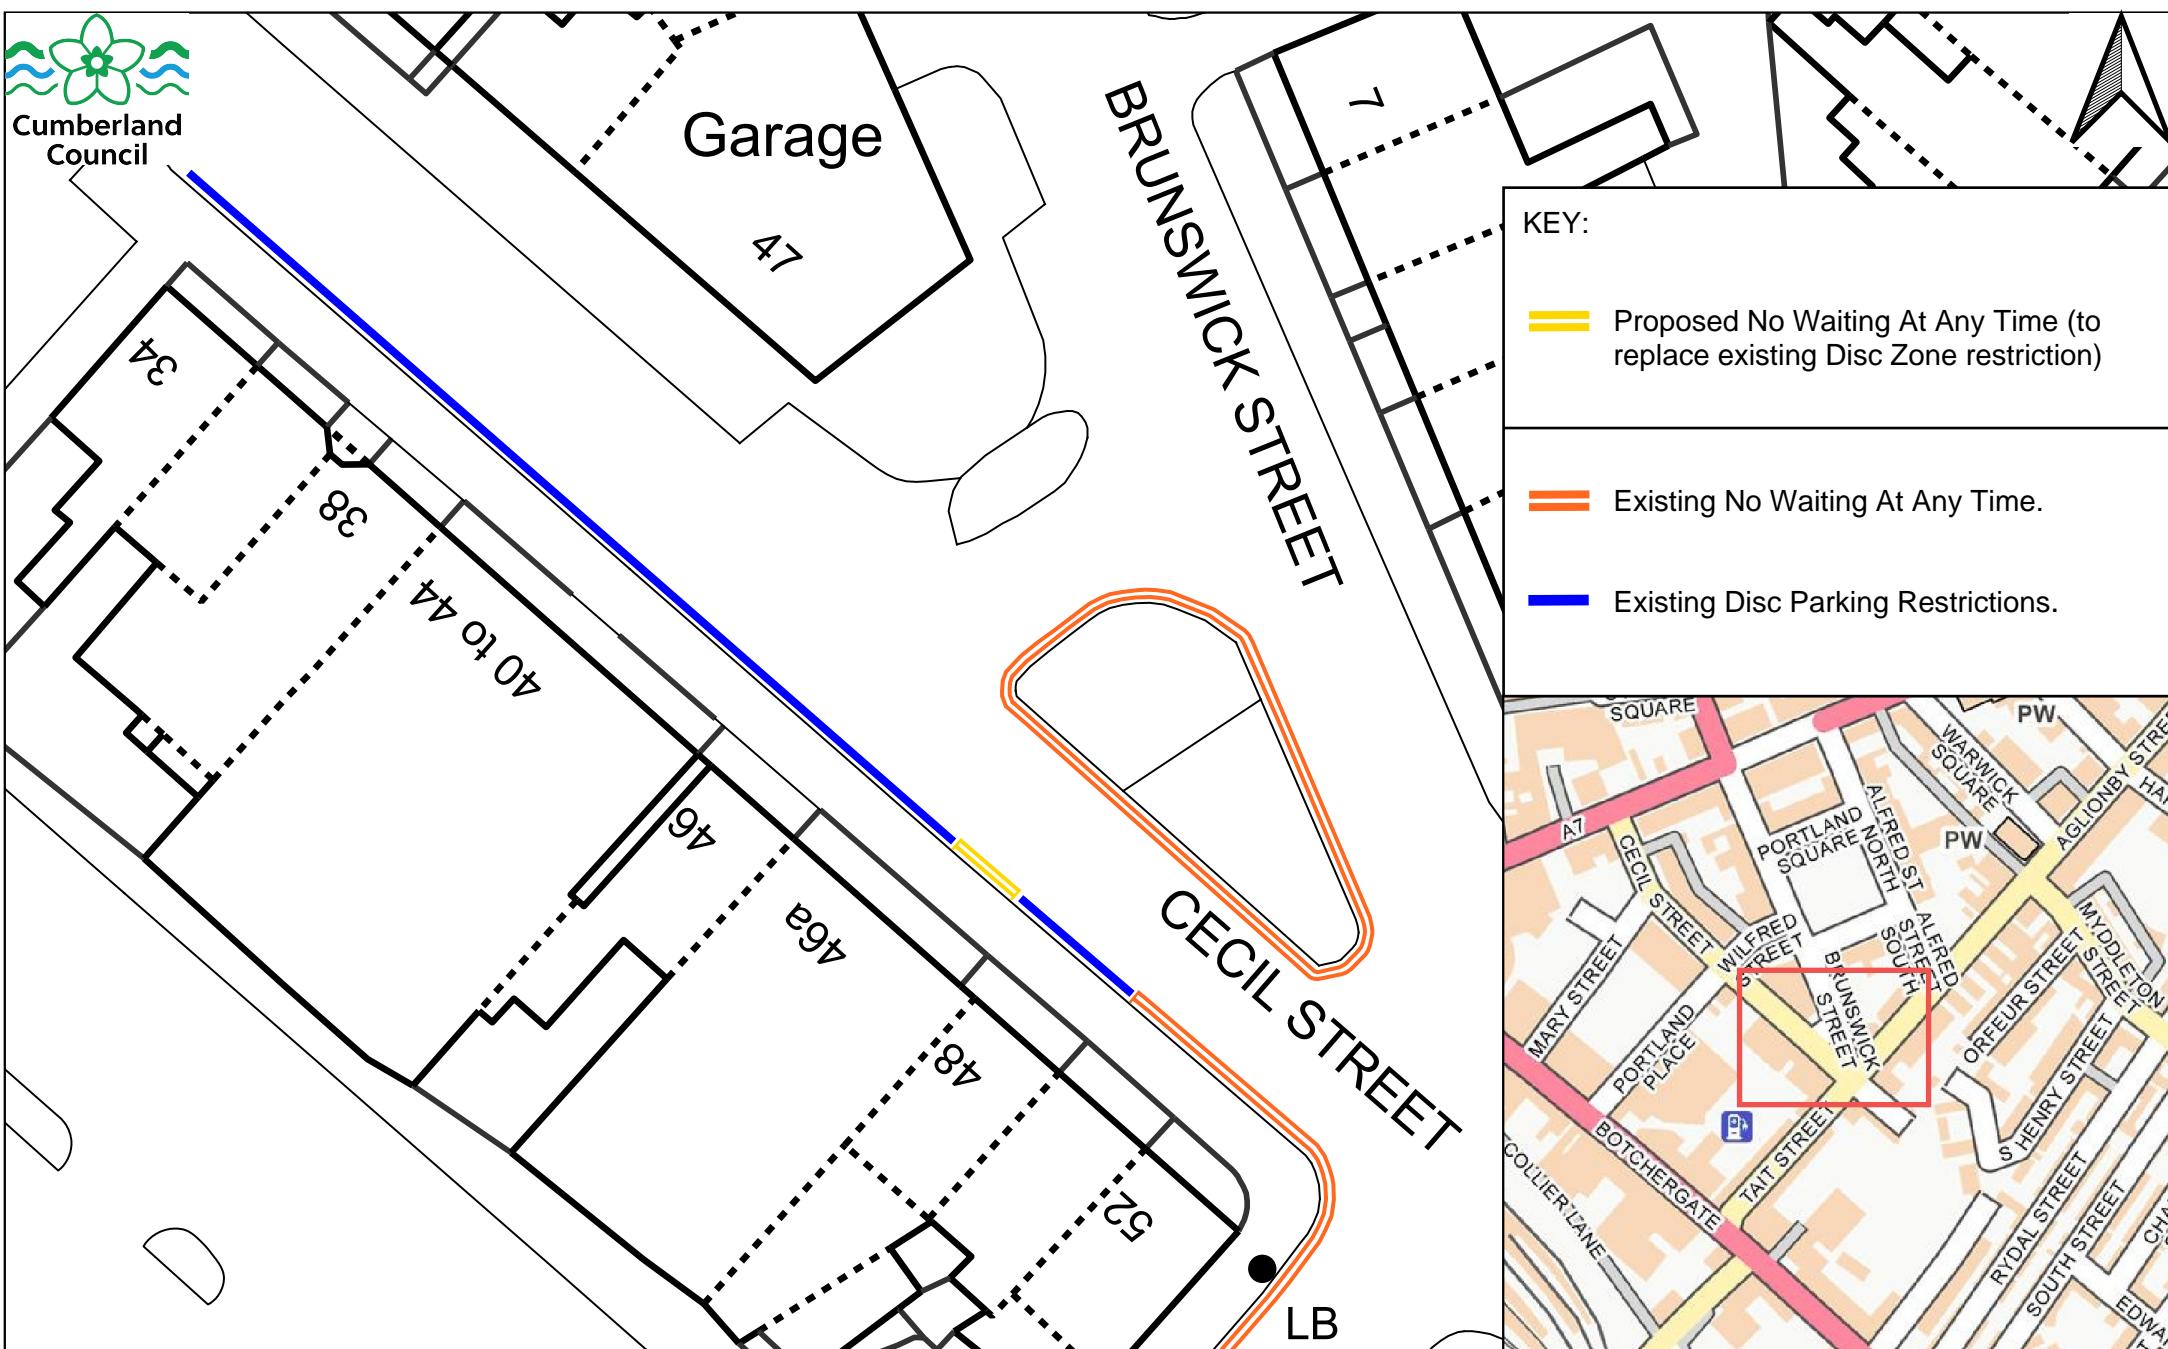

TRO Extents

Carlisle Central Parking Zones TRO  
Review Proposal No. 7 St Cecil Street

Drawing No:  
HC/TRO/P7/AM0

Created by: K.Wilkinson  
Created on: 28/01/2026  
Scale: Not to scale

Parkhouse Building,  
Baron Way,  
Kingmoor Business Park,  
Carlisle, CA6 4SJ.