

02 March 2026
Our reference: CR-P1-25

Dear Occupier

**CROSTHWAITE ROAD, KESWICK – STATUTORY CONSULTATION
PROPOSED EXTENSION AND INTRODUCTION OF “NO WAITING AT ANY TIME”
RESTRICTIONS**

Further to our informal consultation in December 2025, Cumberland Council is now proceeding with statutory consultation regarding proposed changes to the Traffic Regulation Order (TRO) at the location shown on the enclosed.

As part of works to install a new pedestrian island, construct a section of footway and improve pedestrian safety, Cumberland Council proposes to extend an existing section of “No Waiting at Any Time” restrictions (double yellow lines) and introduce a new section of “No Waiting at Any Time” restrictions. These measures are essential to ensure the safe operation of the new pedestrian facilities, to maintain adequate visibility for all road users, and to support the safe and efficient movement of vehicles, including emergency and public transport services.

To enable these works, an Ash tree will need to be removed. Cumberland Council does not undertake tree removal lightly however, this particular tree is infected with Ash Dieback and would therefore require removal in due course.

This statutory consultation exercise gives residents another opportunity to provide feedback before the final decision will be made. Please note that responses received during the previous informal consultation exercise are NOT taken forward in the statutory consultation.


Please find enclosed a copy of the Legal Notice and the associated location plan noting the proposed changes and extents.

Should you have any comments or questions relating to these proposals, please respond in writing to the above postal address or e-mail to TROresponses@cumberland.gov.uk by 27th March 2026 labelling your correspondence “Crosthwaite Road, Keswick TRO”. Any feedback, whether in favour or opposed, would be appreciated.

Yours Faithfully

K. Wilkinson

Keiron Wilkinson
Traffic Management Officer

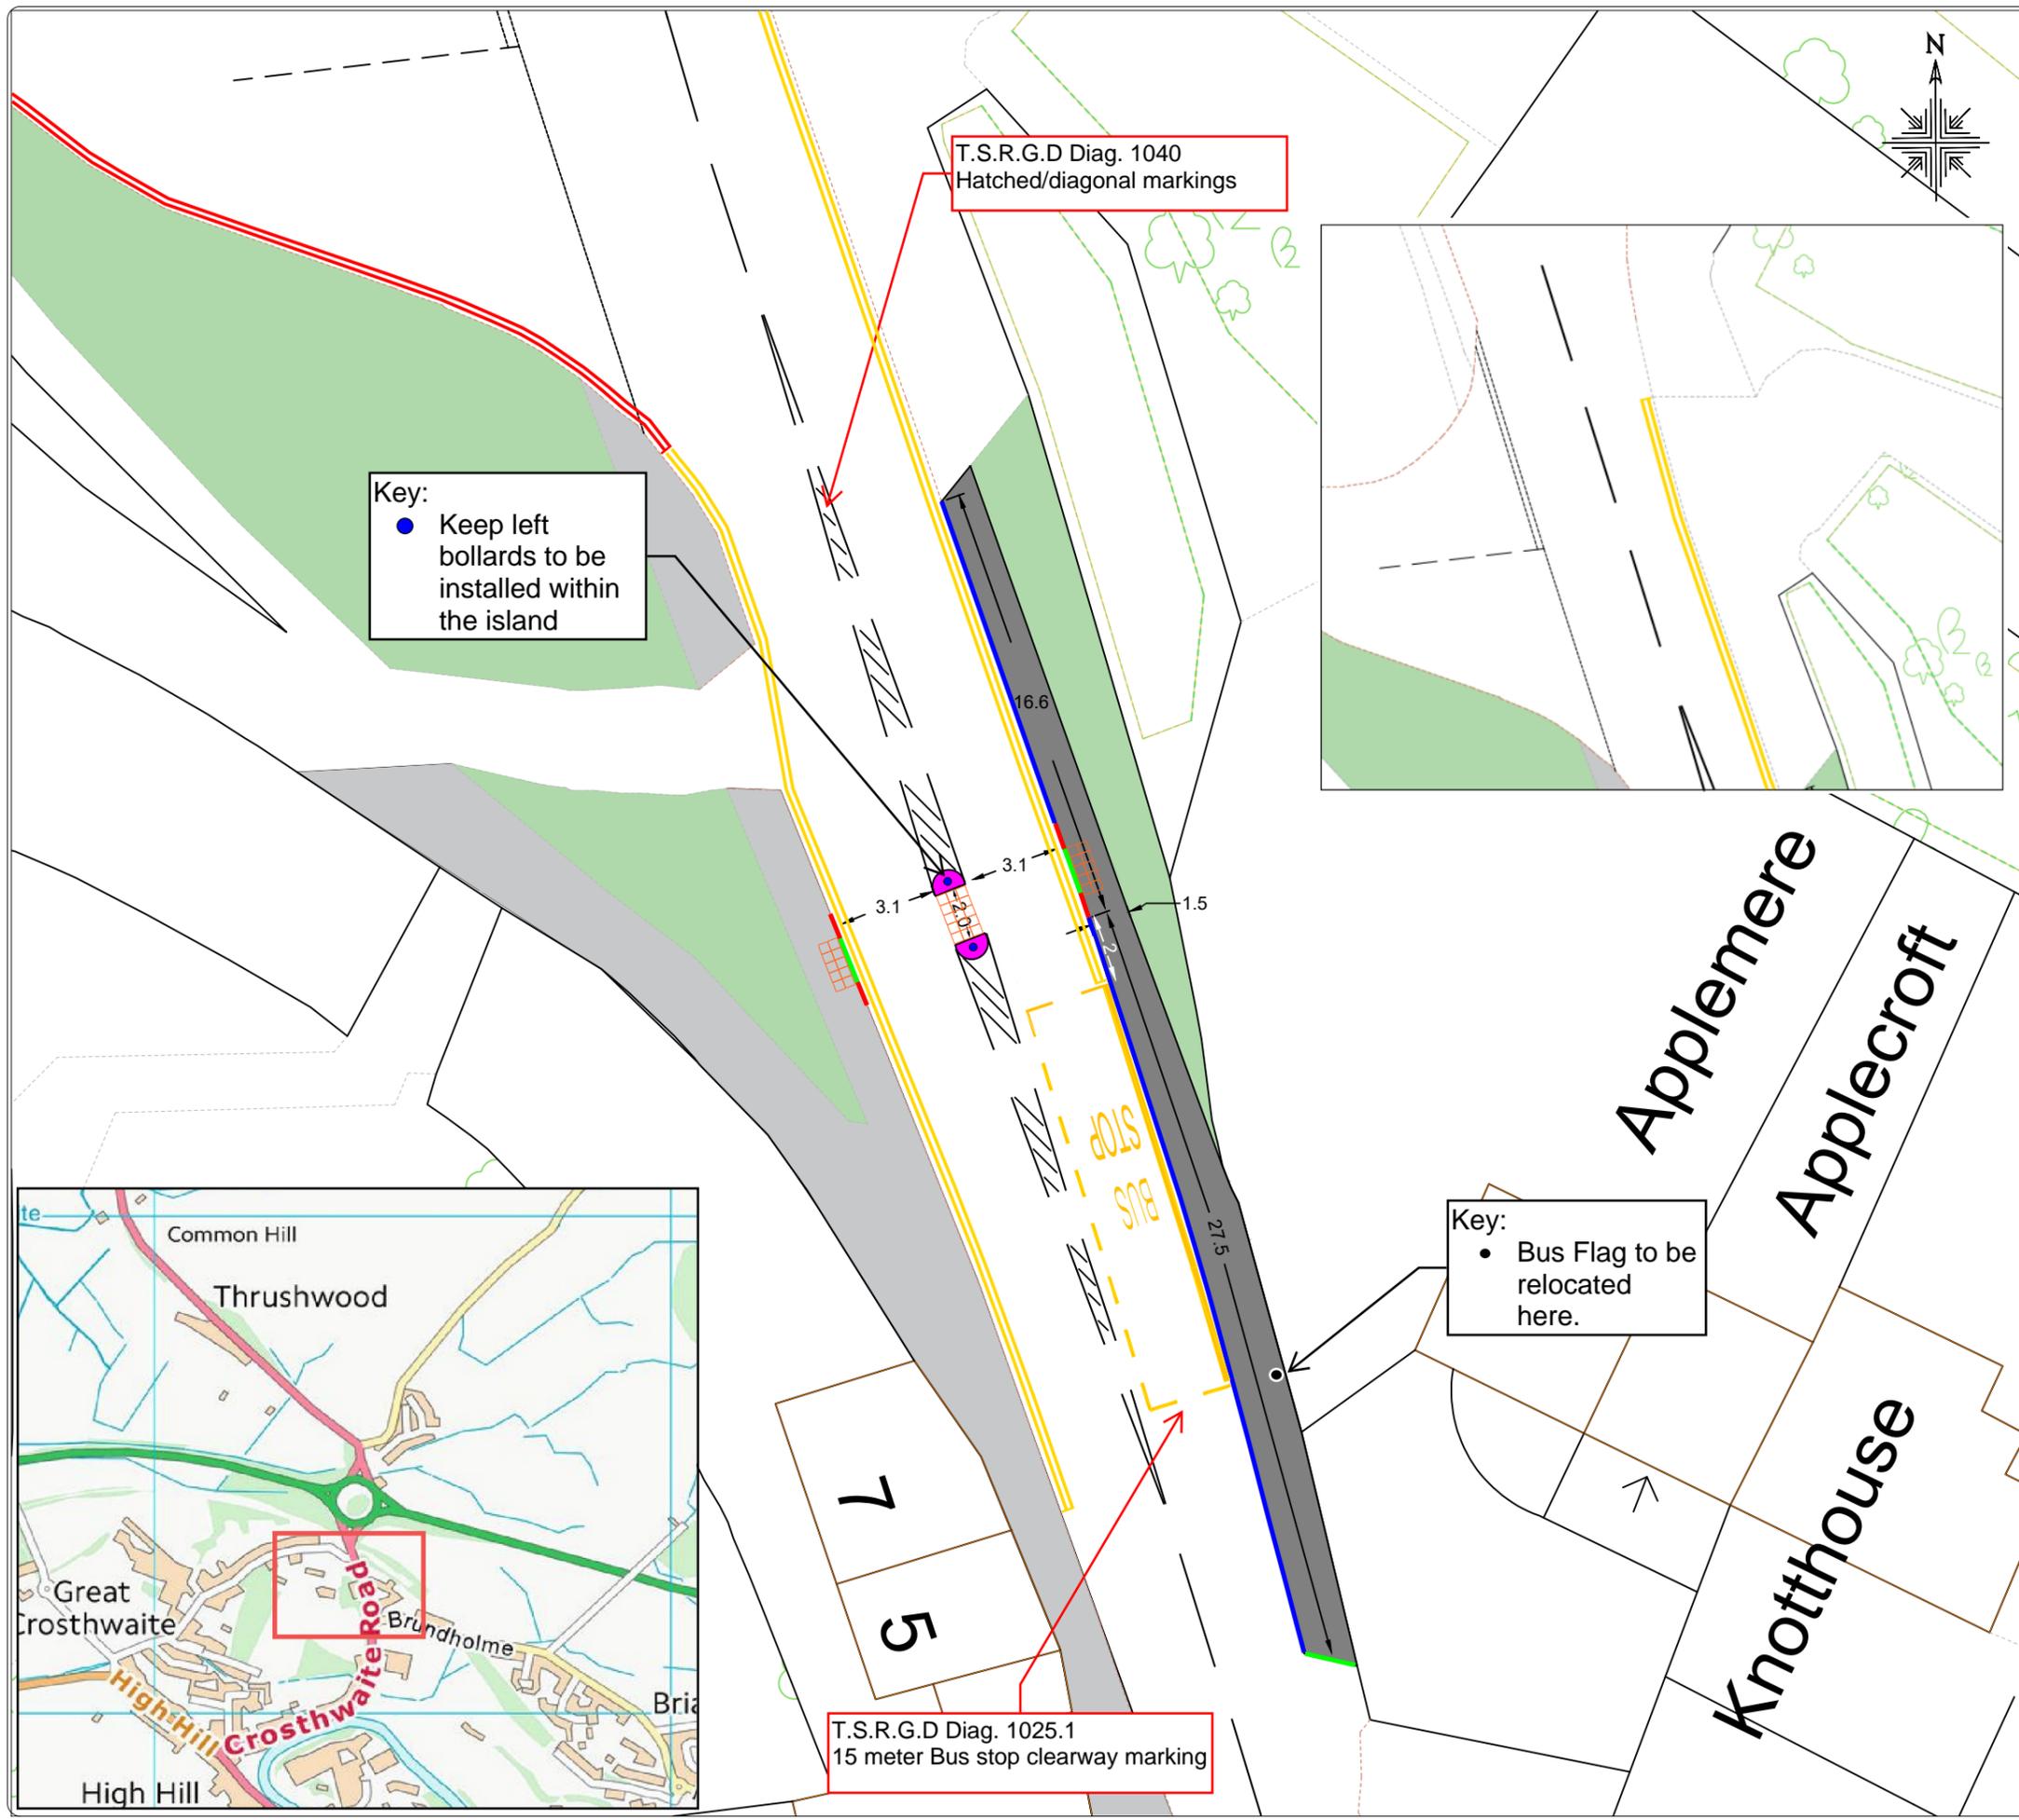

Key:
 ● Keep left bollards to be installed within the island

T.S.R.G.D Diag. 1040
 Hatched/diagonal markings

Key:
 ● Bus Flag to be relocated here.

T.S.R.G.D Diag. 1025.1
 15 meter Bus stop clearway marking



KEY:

-  41 x 1.5mtr foot way to be constructed on the eastern side of the carriageway.
-  Pedestrian traffic island to be installed.
-  Dropped bull nose kerbs.
-  Transition kerbs.
-  Half-battered kerbs to be replaced with full bull nose kerbs.
-  Proposed No Waiting At Any Time restrictions
-  New 400mm x 400mm Tactile Paving in colour buff

Road markings to be altered to accommodate the new island with a 20mtr hatched taper on either approach.

Client	 Cumberland Council	
Project		
Title	Crosthwaite Road, Keswick Pedestrian Island works	
Drawing Number	25/KW/CR/D4	

Drawn by	K.Wilkinson	03 / 09 / 2025
Checked by		00 / 00 / 2023
Purpose of issue	Works Drawing	

Scale	NTS	Revison 
File ref	23-0000._ Location	