

KEY

- Existing double yellow lines (no waiting at any time)
- Proposed double yellow lines (no waiting at any time)



Parkhouse Building, Kingmoor Business Park  
CARLISLE, Cumbria, CA6 4SJ, Tel. 01228 673030


2025-26 Cleator Moor, Egremont, Millom  
& Surrounding Area TRO Review

Proposal 1  
C4017 Wath Brow, Cleator Moor

Reproduced from Ordnance Survey mapping  
© Crown Copyright 2025  
Licence number AC0000861732

Drawing No. CMTRO26/PNG/01/01.Rev0

Drawn by PNG	Scale NTS	Date MAR '26
--------------	-----------	--------------

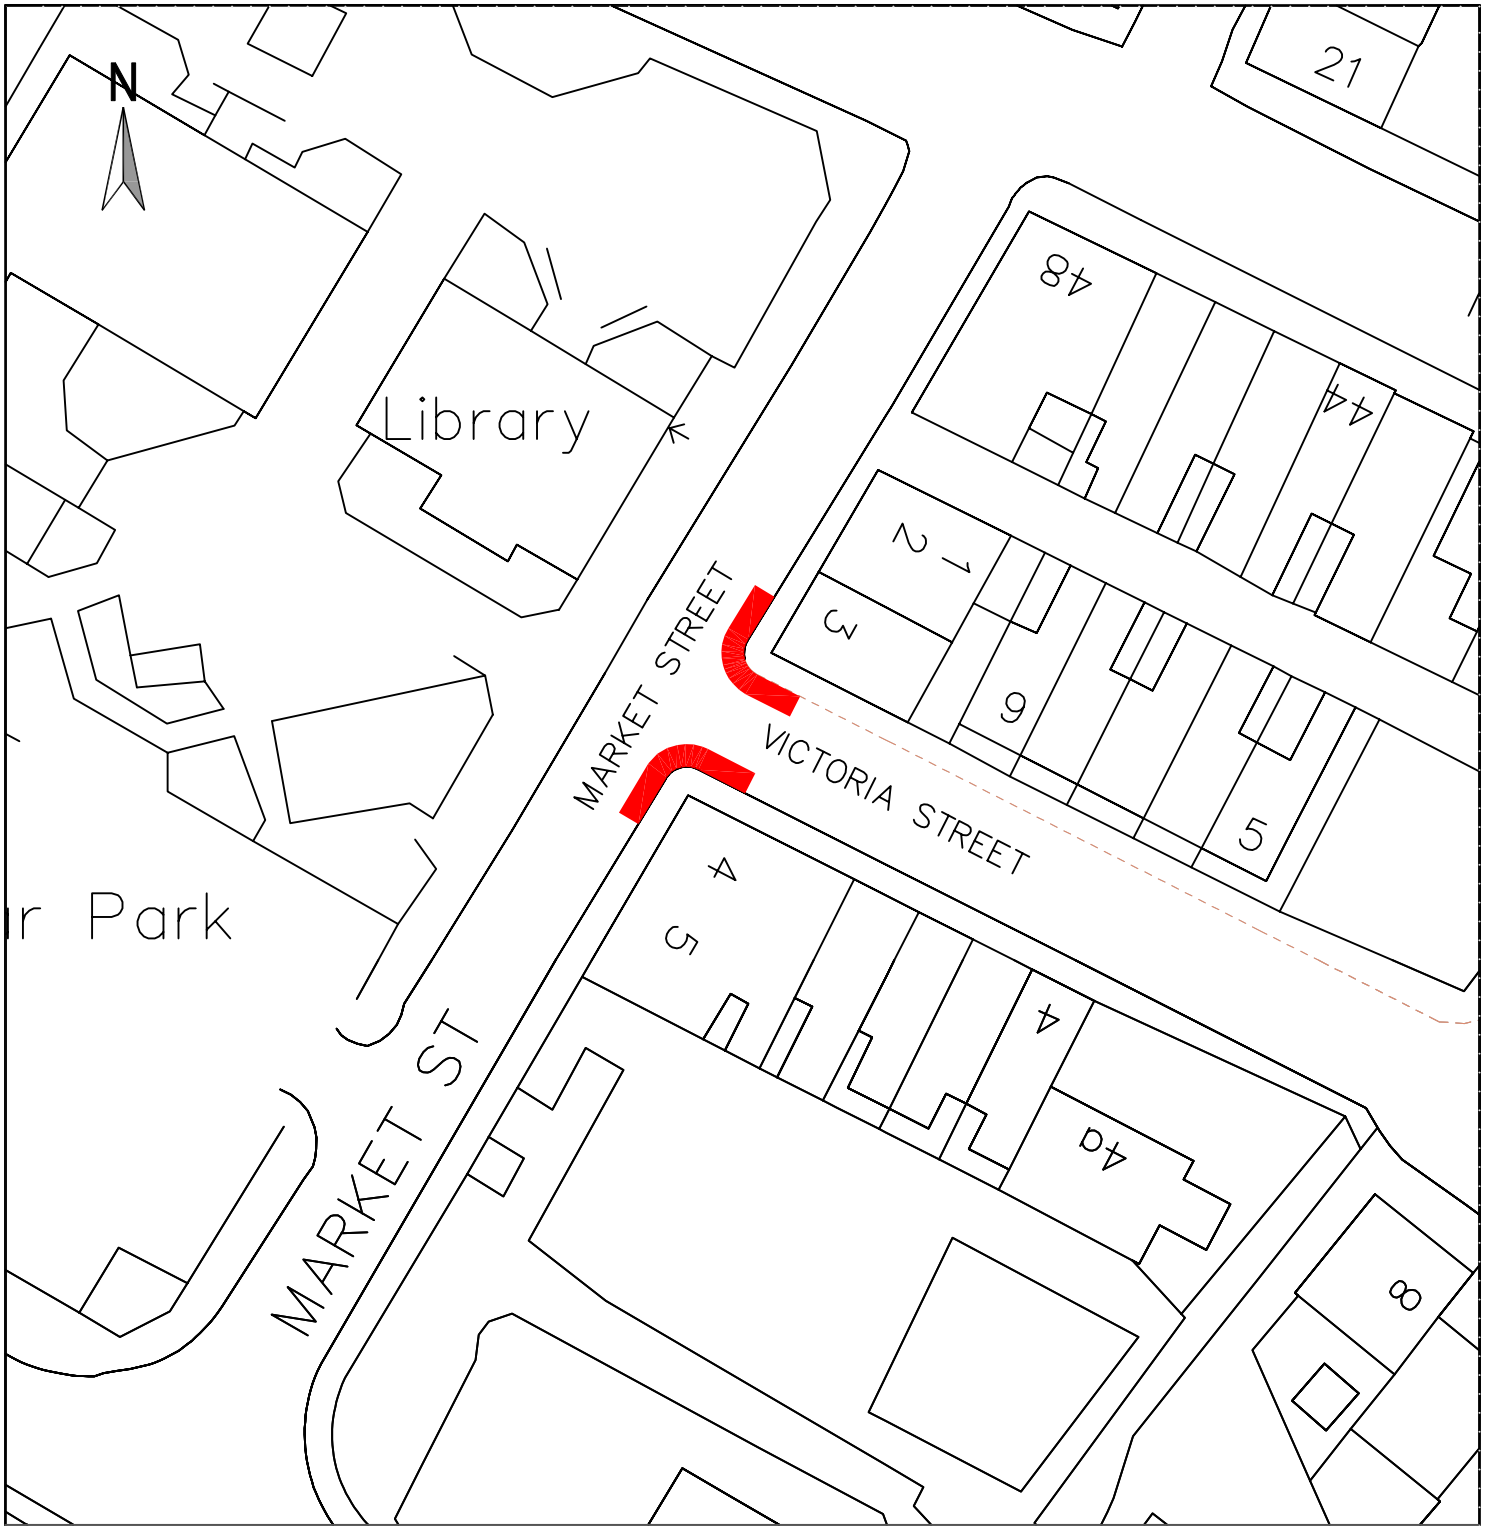

KEY

 Proposed double yellow lines (no waiting at any time)



Parkhouse Building, Kingmoor Business Park  
CARLISLE, Cumbria, CA6 4SJ, Tel. 01228 673030


2025-26 Cleator Moor, Egremont, Millom  
& Surrounding Area TRO Review

Proposal 2  
Market Street / Victoria Street,  
Cleator Moor



Reproduced from Ordnance Survey mapping  
© Crown Copyright 2025  
Licence number AC0000861732

Drawing No. CMTRO26/PNG/01/02.Rev0

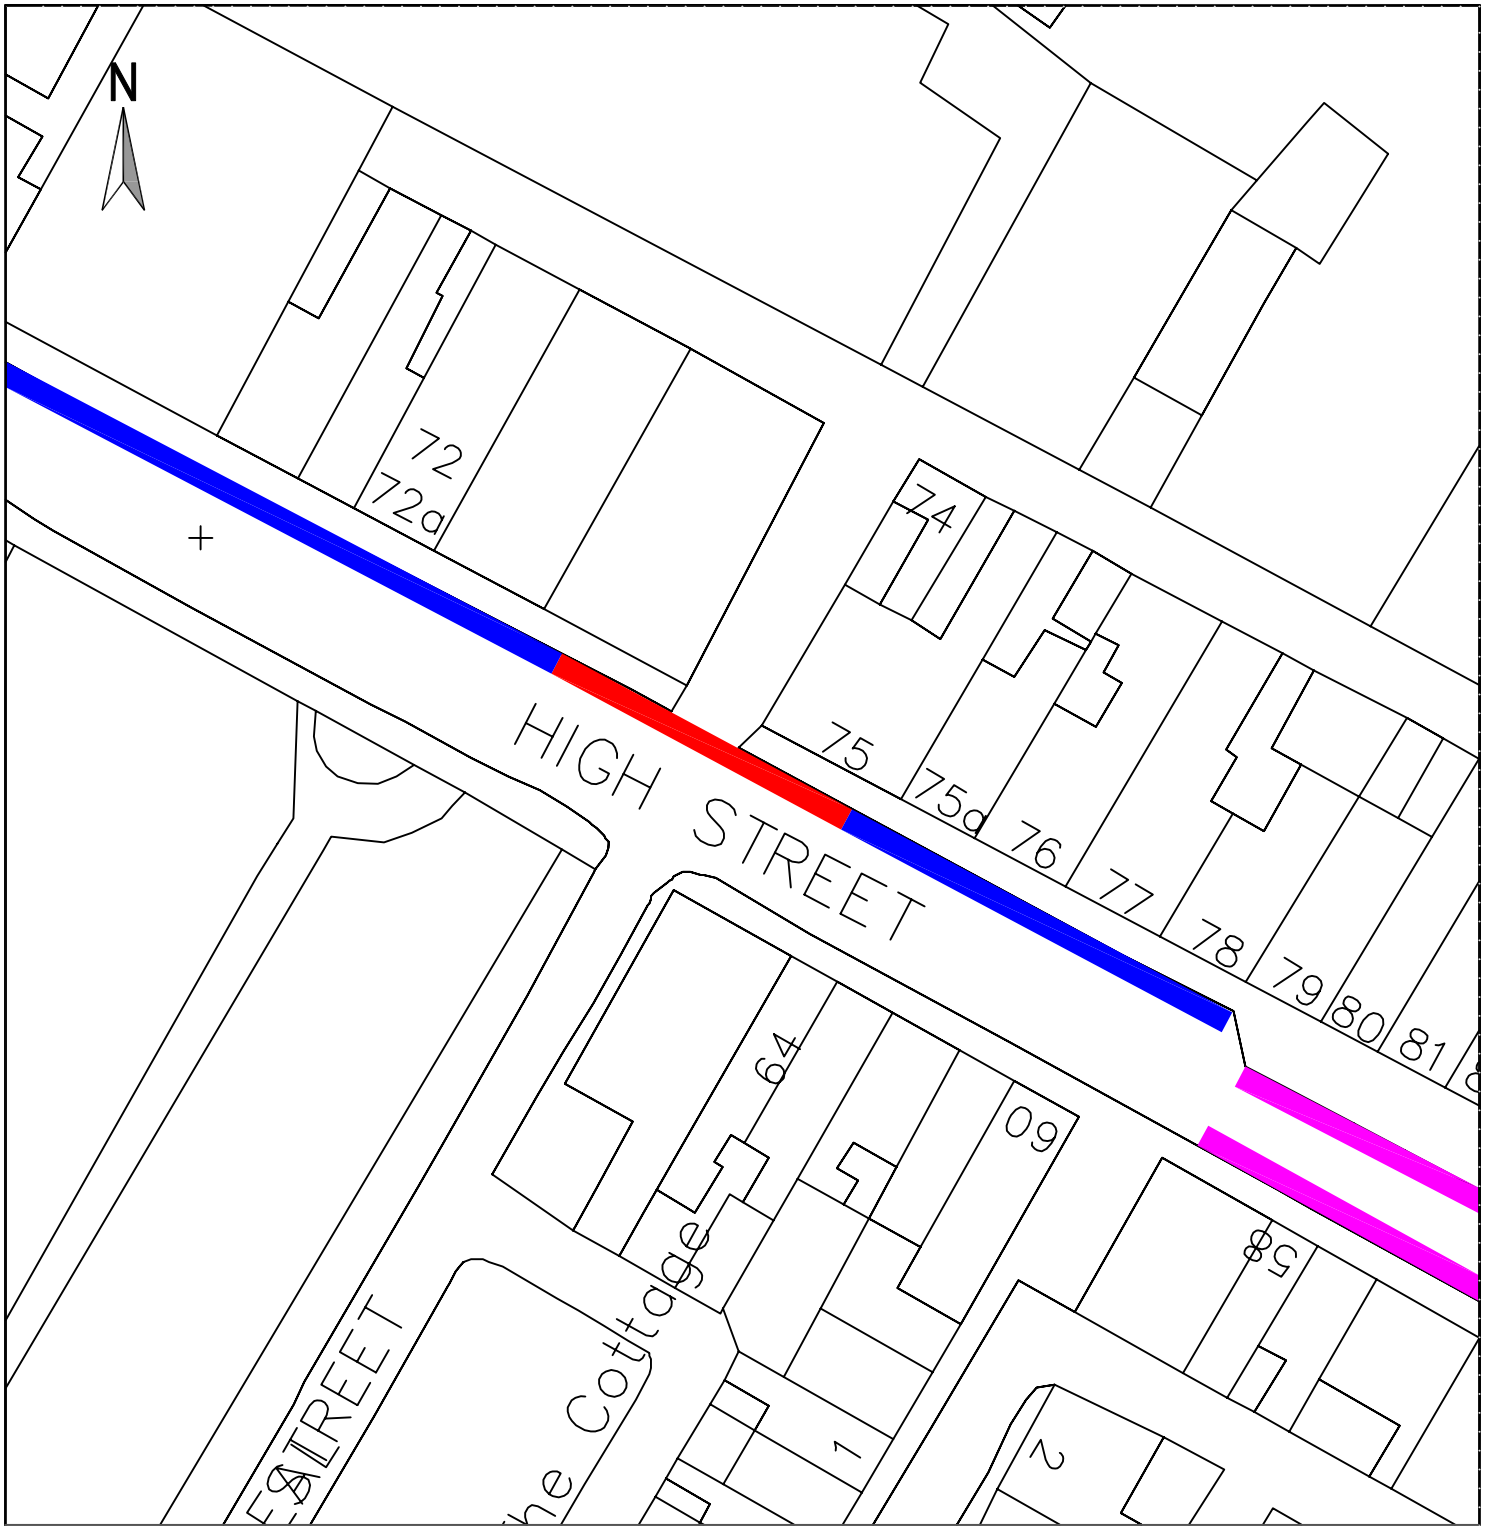Drawn by **PNG** Scale **1:500** Date **MAR '26**



**KEY**

-  Existing 30 minute time-limited parking, Mon-Sat 8:30am – 6pm
-  Proposed double yellow lines (no waiting at any time)



Parkhouse Building, Kingmoor Business Park  
 CARLISLE, Cumbria, CA6 4SJ, Tel. 01228 673030


2025-26 Cleator Moor, Egremont, Millom  
 & Surrounding Area TRO Review

Proposal 3  
 High Street, Cleator Moor

Reproduced from Ordnance Survey mapping  
 © Crown Copyright 2025  
 Licence number AC0000861732

Drawing No. CMTRO26/PNG/01/03.Rev0

Drawn by **PNG** Scale **1:500** Date **MAR '26**

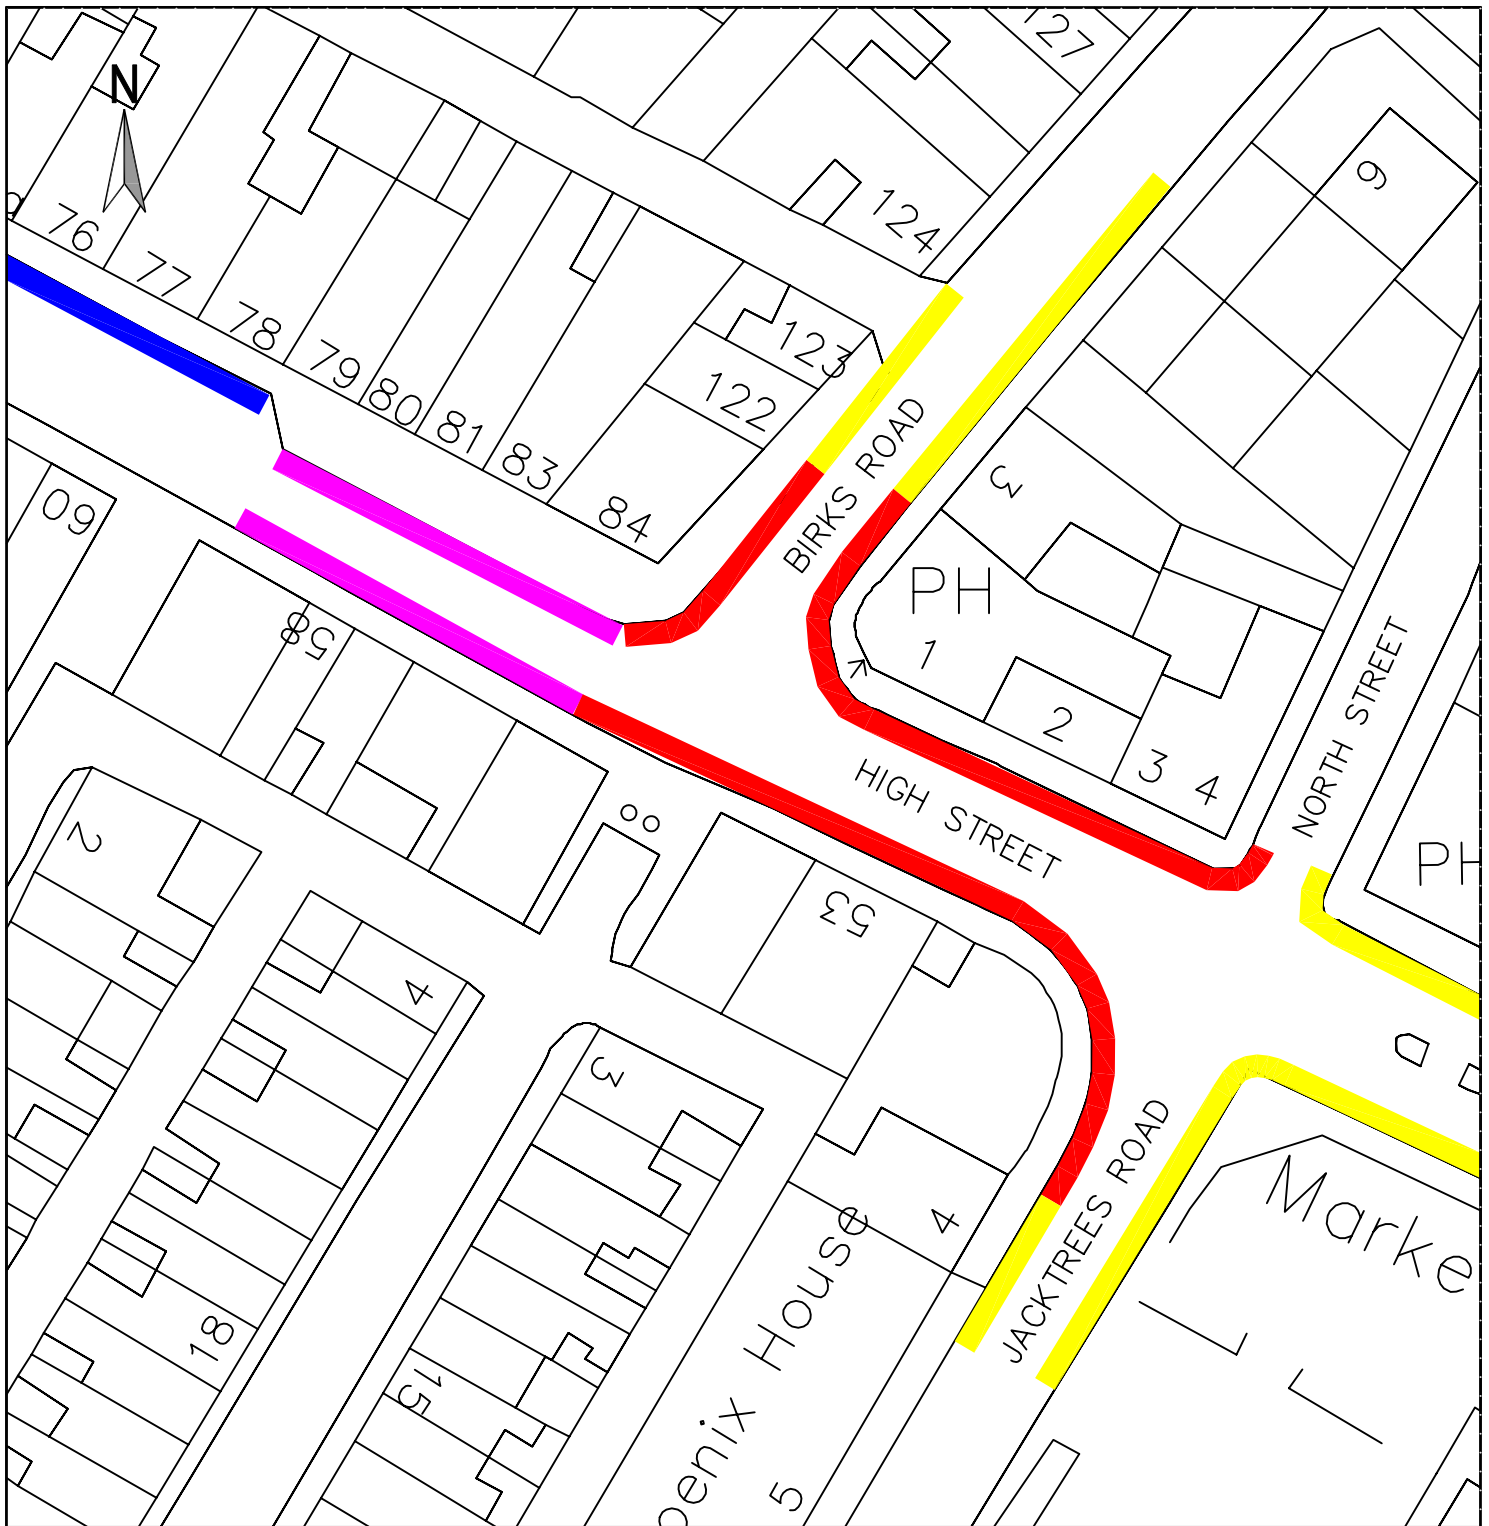

KEY

- Existing 30 minute time-limited parking, Mon-Sat 8:30am – 6pm
- Existing pedestrian crossing zig-zag markings
- Existing double yellow lines (no waiting at any time)
- Existing double yellow lines (no waiting at any time) and proposed no loading/unloading at any time



Parkhouse Building, Kingmoor Business Park  
 CARLISLE, Cumbria, CA6 4SJ, Tel. 01228 673030


2025-26 Cleator Moor, Egremont, Millom  
 & Surrounding Area TRO Review

Proposal 4  
 High Street / Birks Road, Cleator Moor

Reproduced from Ordnance Survey mapping  
 © Crown Copyright 2025  
 Licence number AC0000861732

Drawing No. CMTRO26/PNG/01/04.Rev0

Drawn by **PNG** Scale **1:500** Date **MAR '26**

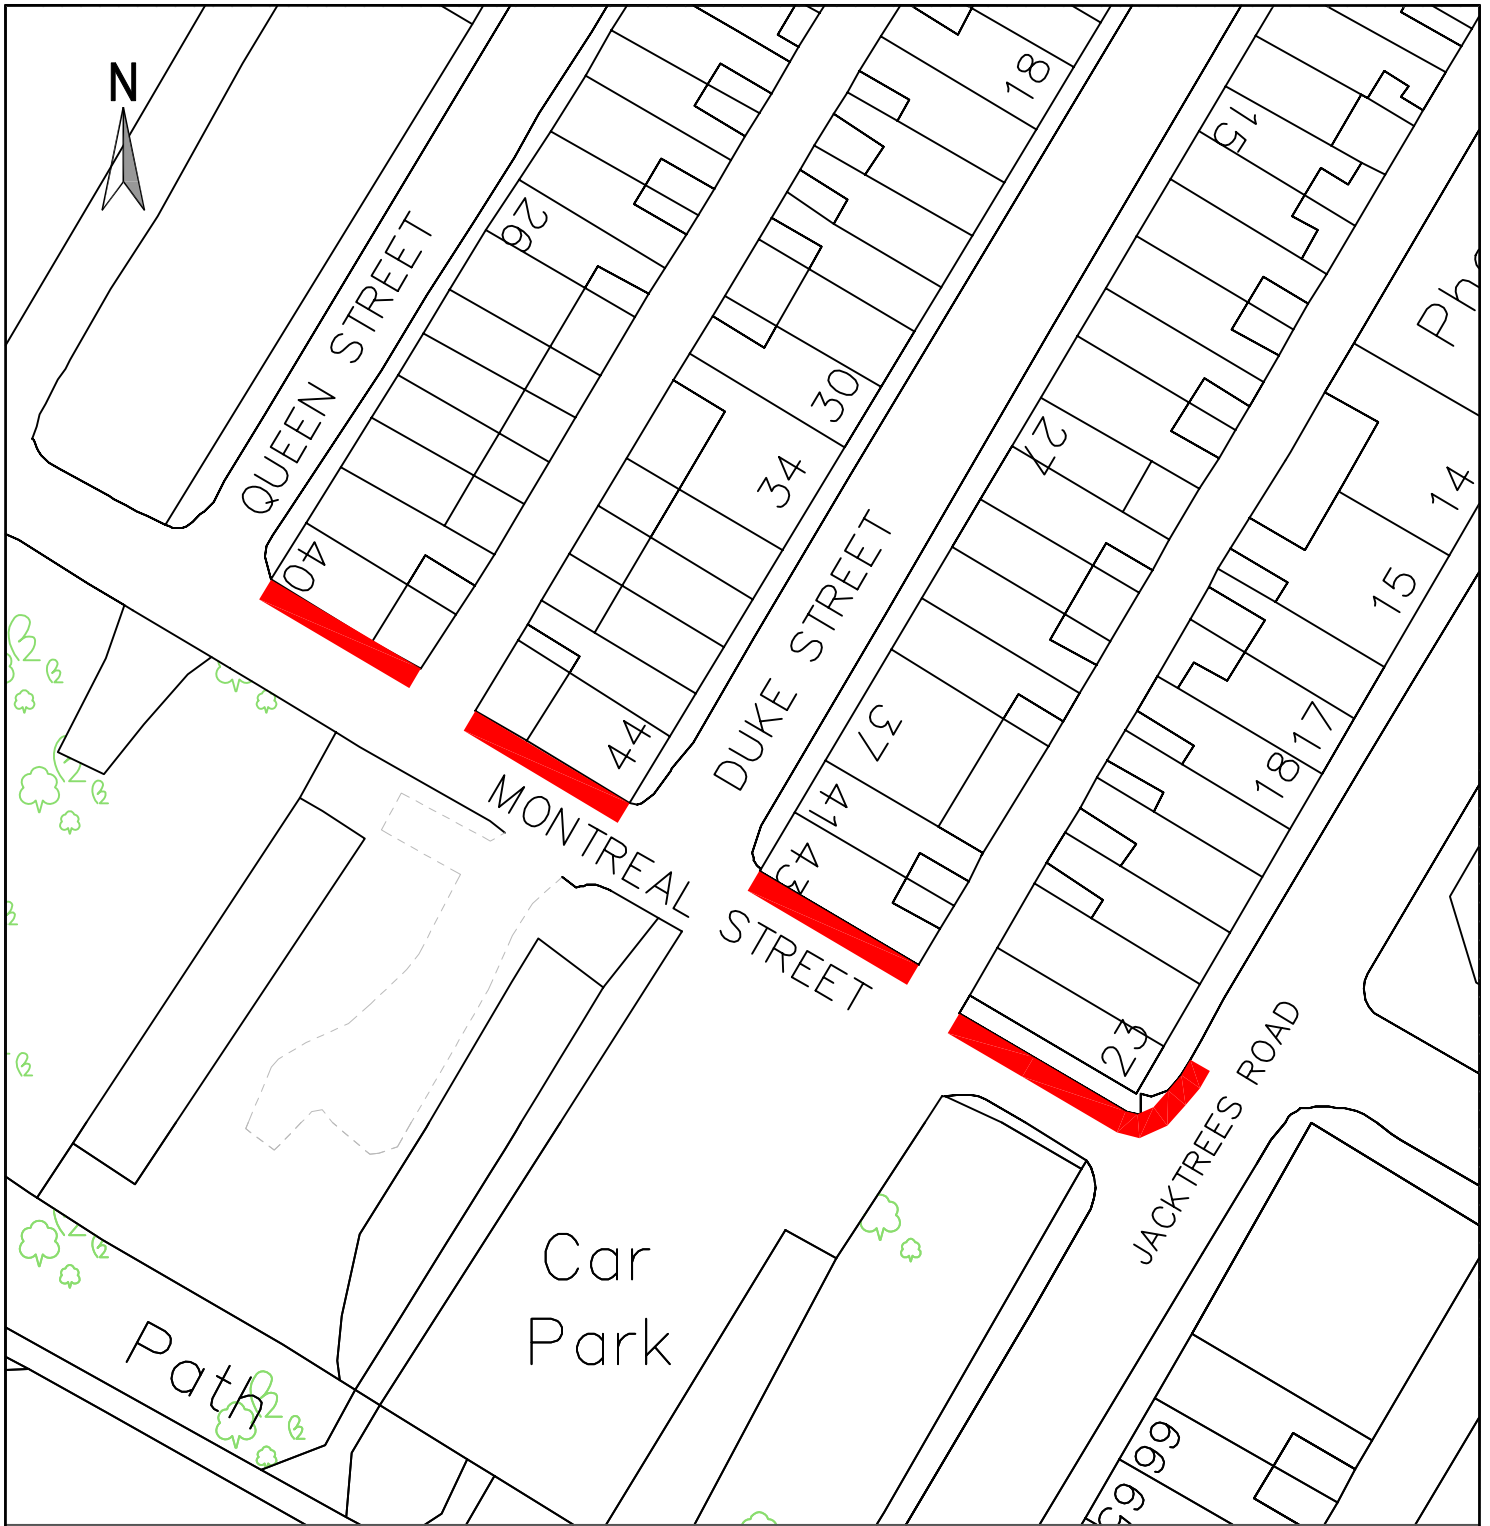

KEY

 Proposed double yellow lines (no waiting at any time)



Parkhouse Building, Kingmoor Business Park  
CARLISLE, Cumbria, CA6 4SJ, Tel. 01228 673030


2025-26 Cleator Moor, Egremont, Millom  
& Surrounding Area TRO Review

Proposal 5  
Montreal Street, Cleator Moor



Reproduced from Ordnance Survey mapping  
© Crown Copyright 2025  
Licence number AC0000861732

Drawing No. CMTRO26/PNG/01/05.Rev0

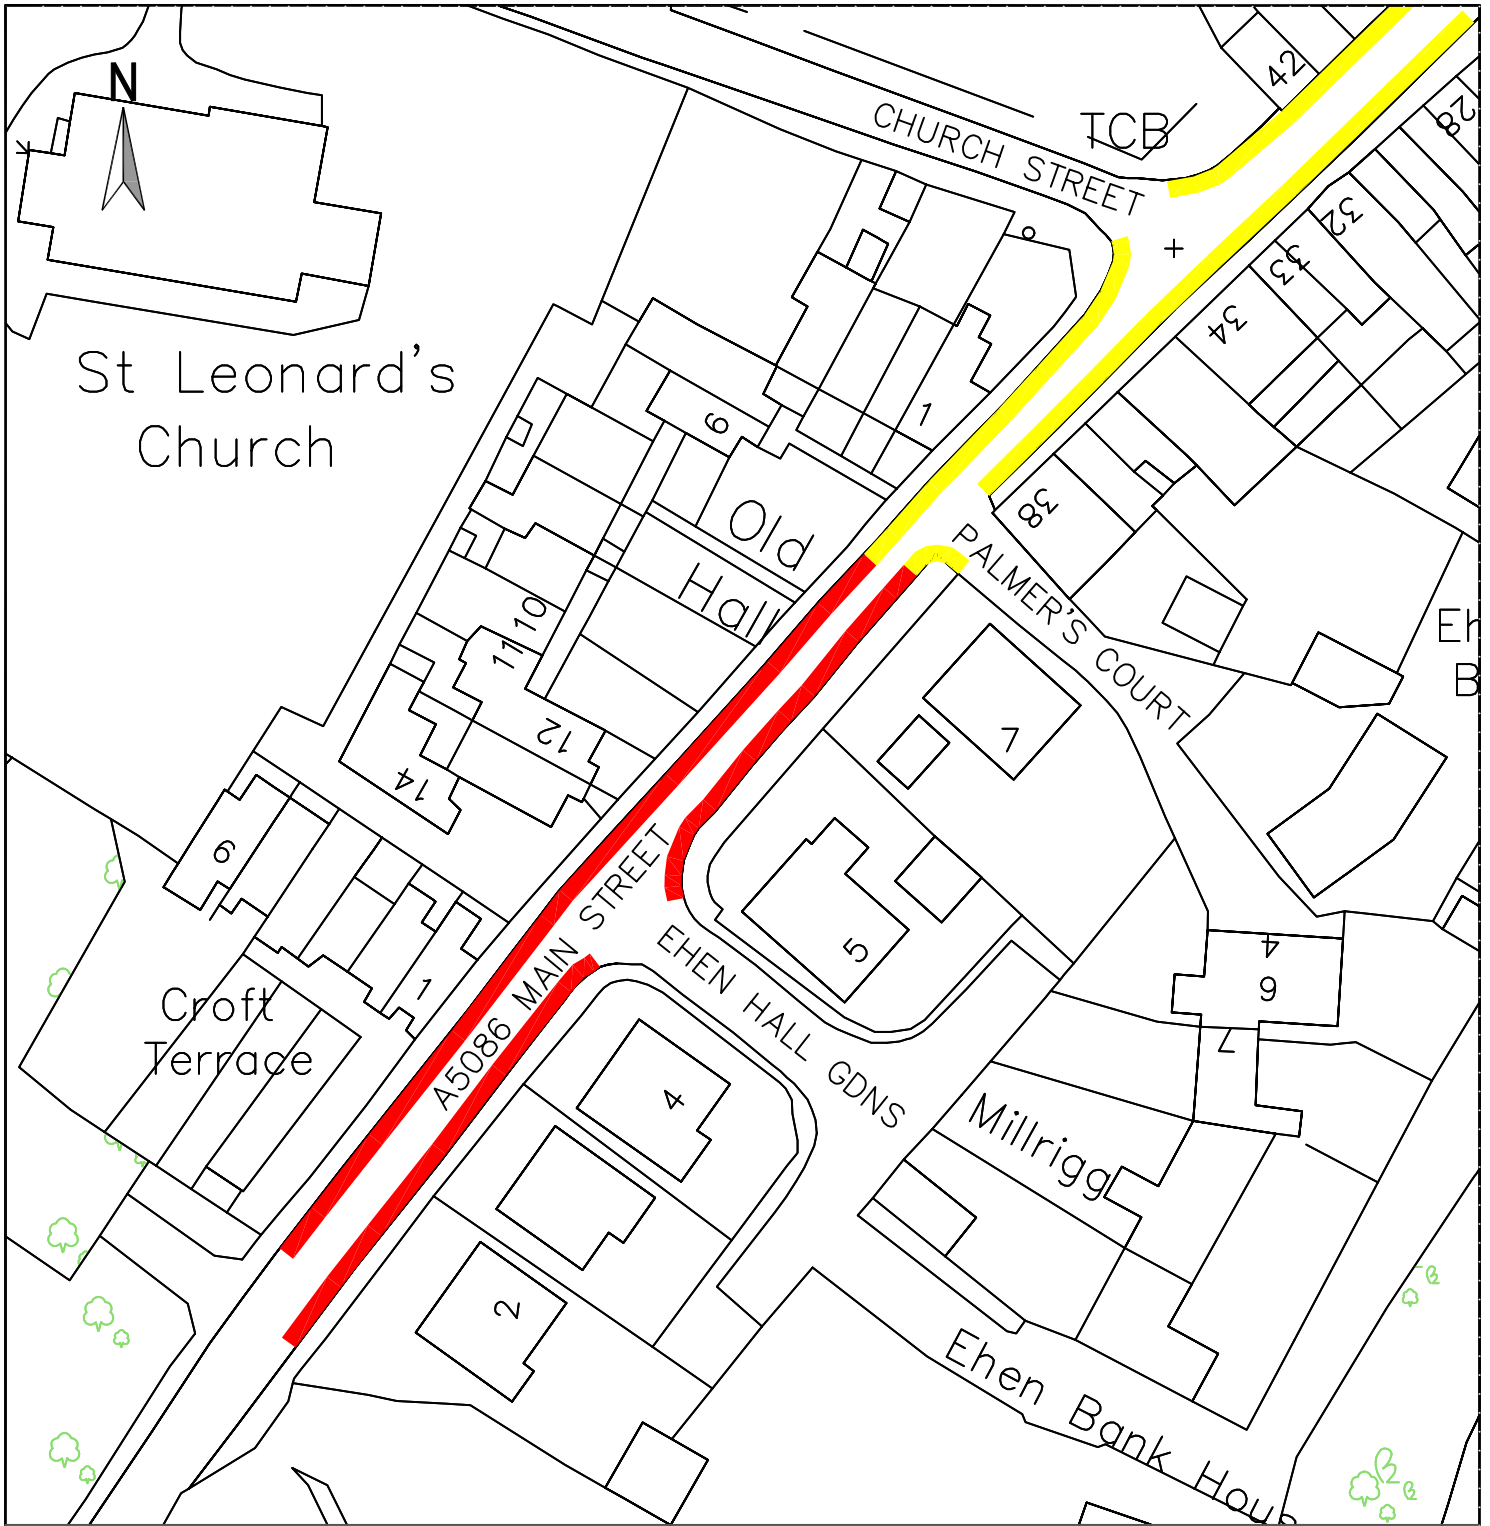Drawn by **PNG** Scale **1:500** Date **MAR '26**



**KEY**

-  Existing double yellow lines (no waiting at any time)
-  Proposed double yellow lines (no waiting at any time)



Parkhouse Building, Kingmoor Business Park  
 CARLISLE, Cumbria, CA6 4SJ, Tel. 01228 673030


2025-26 Cleator Moor, Egremont, Millom  
 & Surrounding Area TRO Review

Proposal 6  
 A5086 Main Street, Cleator



Reproduced from Ordnance Survey mapping  
 © Crown Copyright 2025  
 Licence number AC0000861732

Drawing No. CMTRO26/PNG/01/06.Rev0

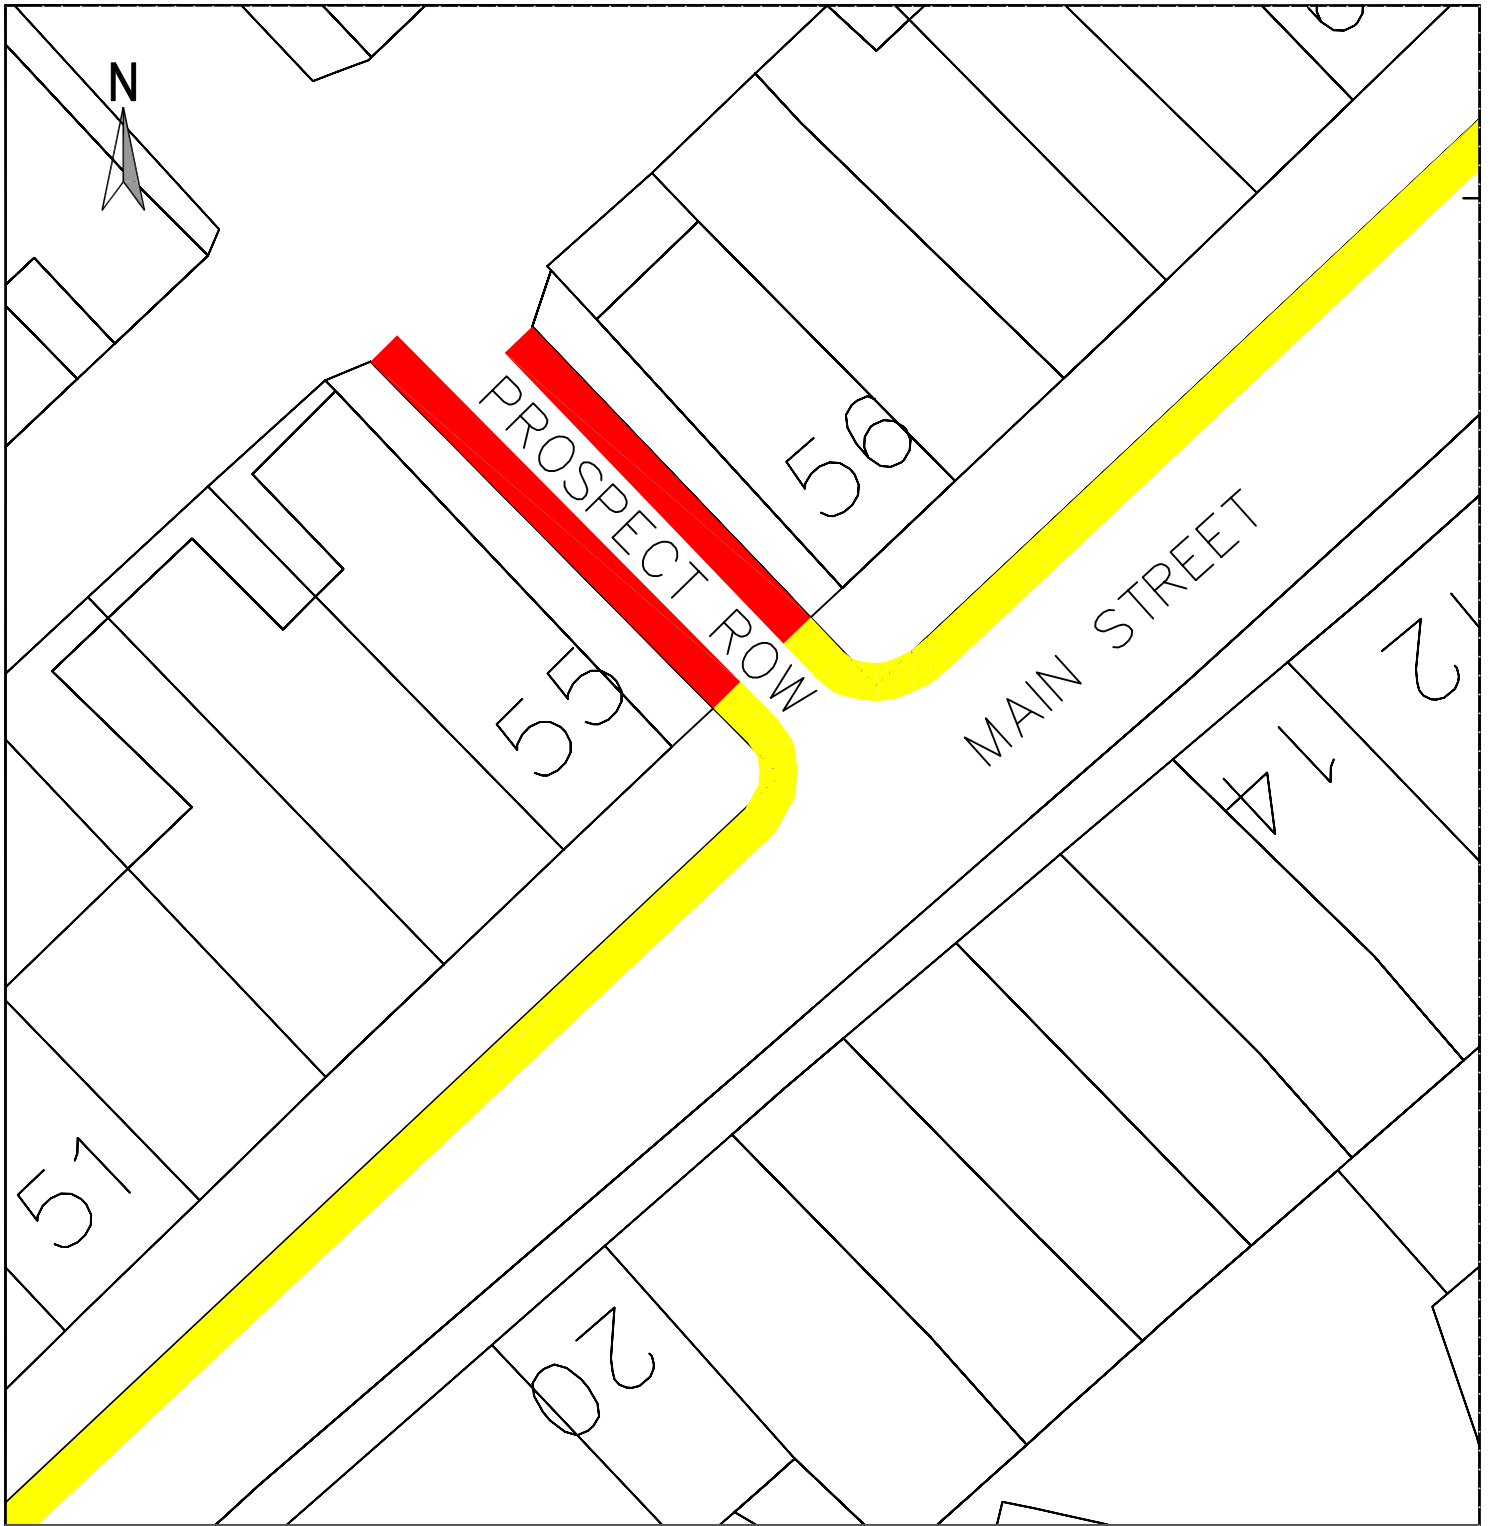Drawn by **PNG** Scale **NTS** Date **MAR '26**



KEY

-  Existing double yellow lines (no waiting at any time)
-  Proposed double yellow lines (no waiting at any time)



Parkhouse Building, Kingmoor Business Park  
CARLISLE, Cumbria, CA6 4SJ, Tel. 01228 673030


2025-26 Cleator Moor, Egremont, Millom  
& Surrounding Area TRO Review

Proposal 7  
Main Street / Prospect Row, Cleator





Reproduced from Ordnance Survey mapping  
© Crown Copyright 2025  
Licence number AC0000861732

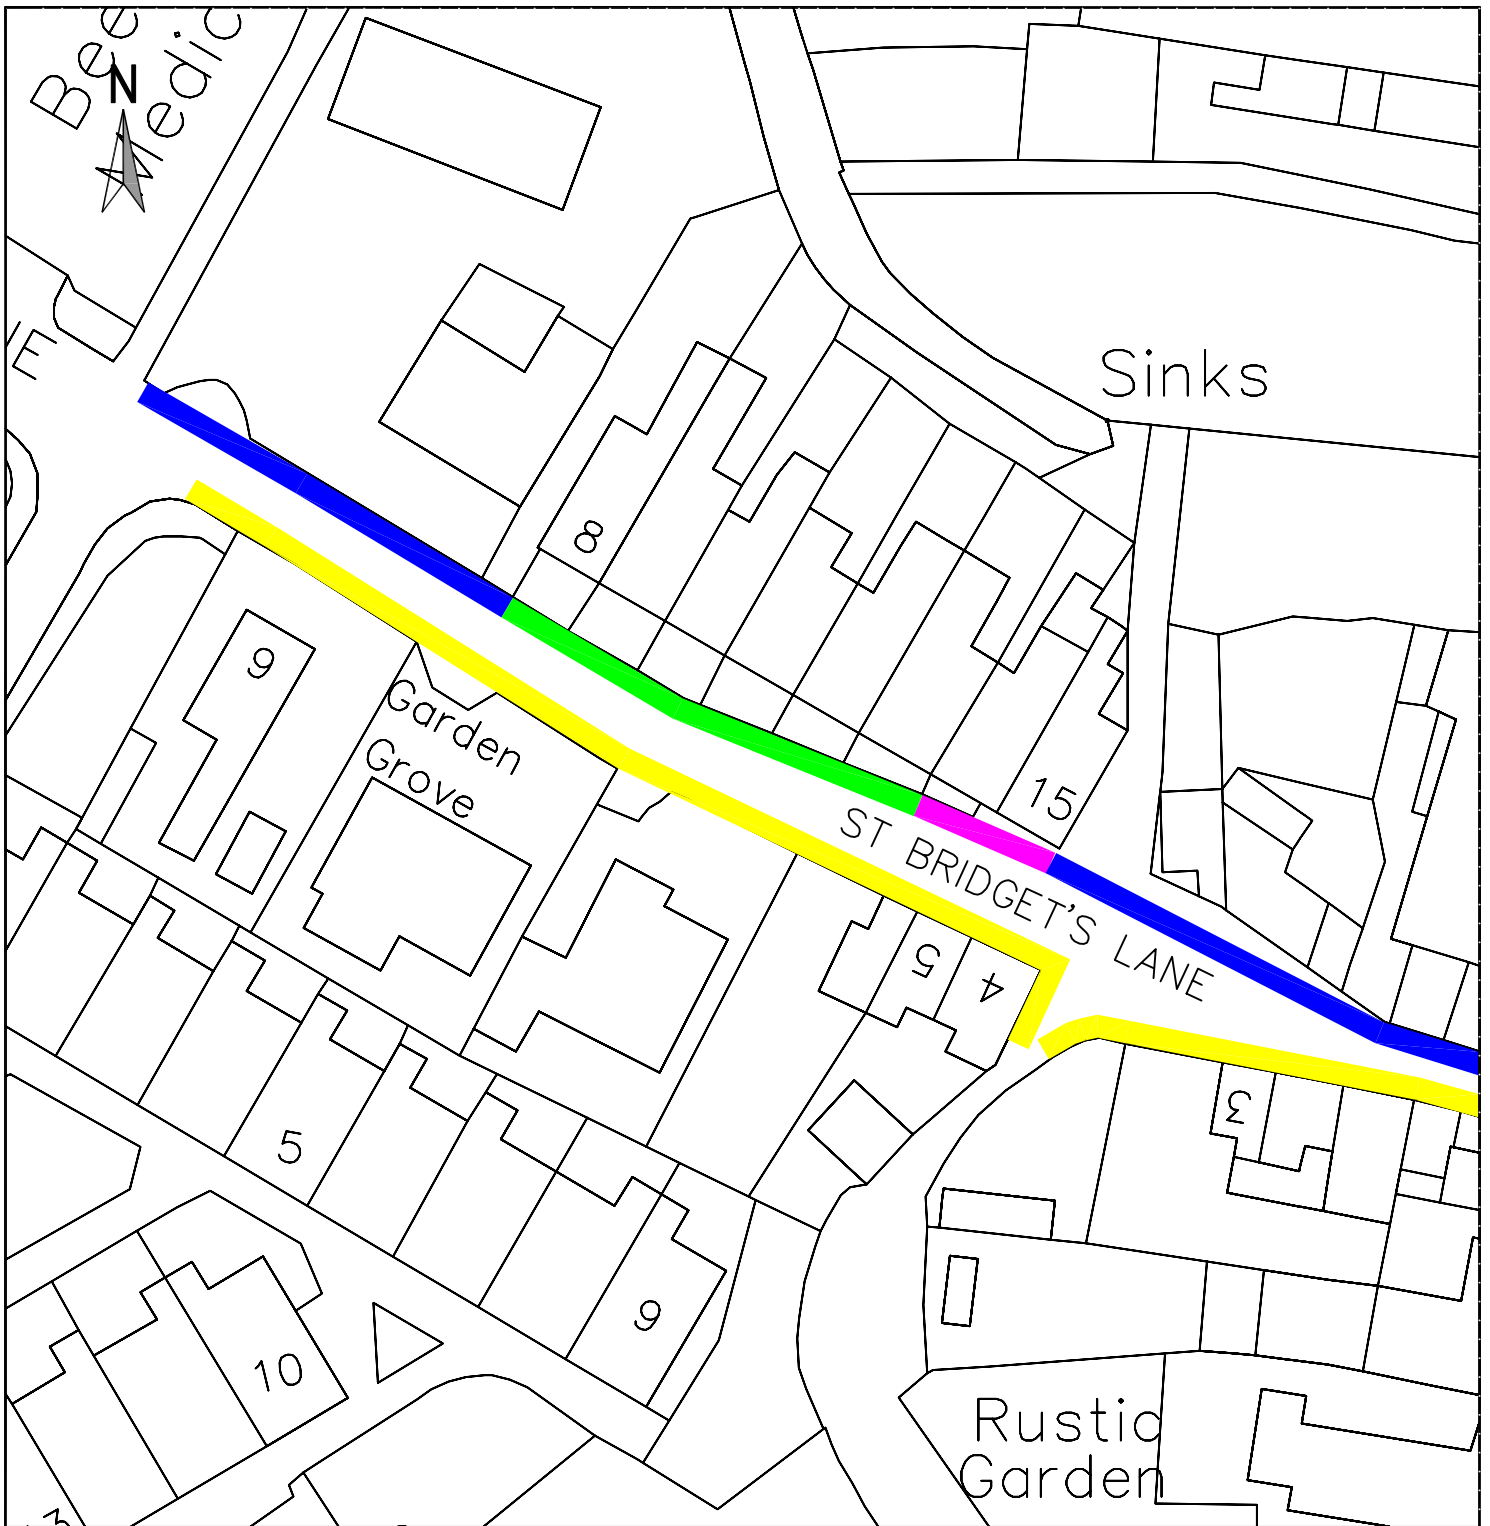Drawing No. CMTRO26/PNG/01/07.Rev0

Drawn by **PNG** Scale **1:200** Date **MAR '26**



KEY

-  Existing double yellow lines (no waiting at any time)
-  Existing single yellow line (no waiting Mon–Sat, 8am–6pm)
-  Proposed removal of disc parking (1 hour, Mon–Sat, 8am–6pm)
-  Proposed single yellow line (no waiting Mon–Sat, 8am–6pm) to replace disc parking



Parkhouse Building, Kingmoor Business Park  
CARLISLE, Cumbria, CA6 4SJ, Tel. 01228 673030


2025-26 Cleator Moor, Egremont, Millom  
& Surrounding Area TRO Review

Proposal 8  
St Bridget's Lane, Egremont





Reproduced from Ordnance Survey mapping  
© Crown Copyright 2025  
Licence number AC0000861732

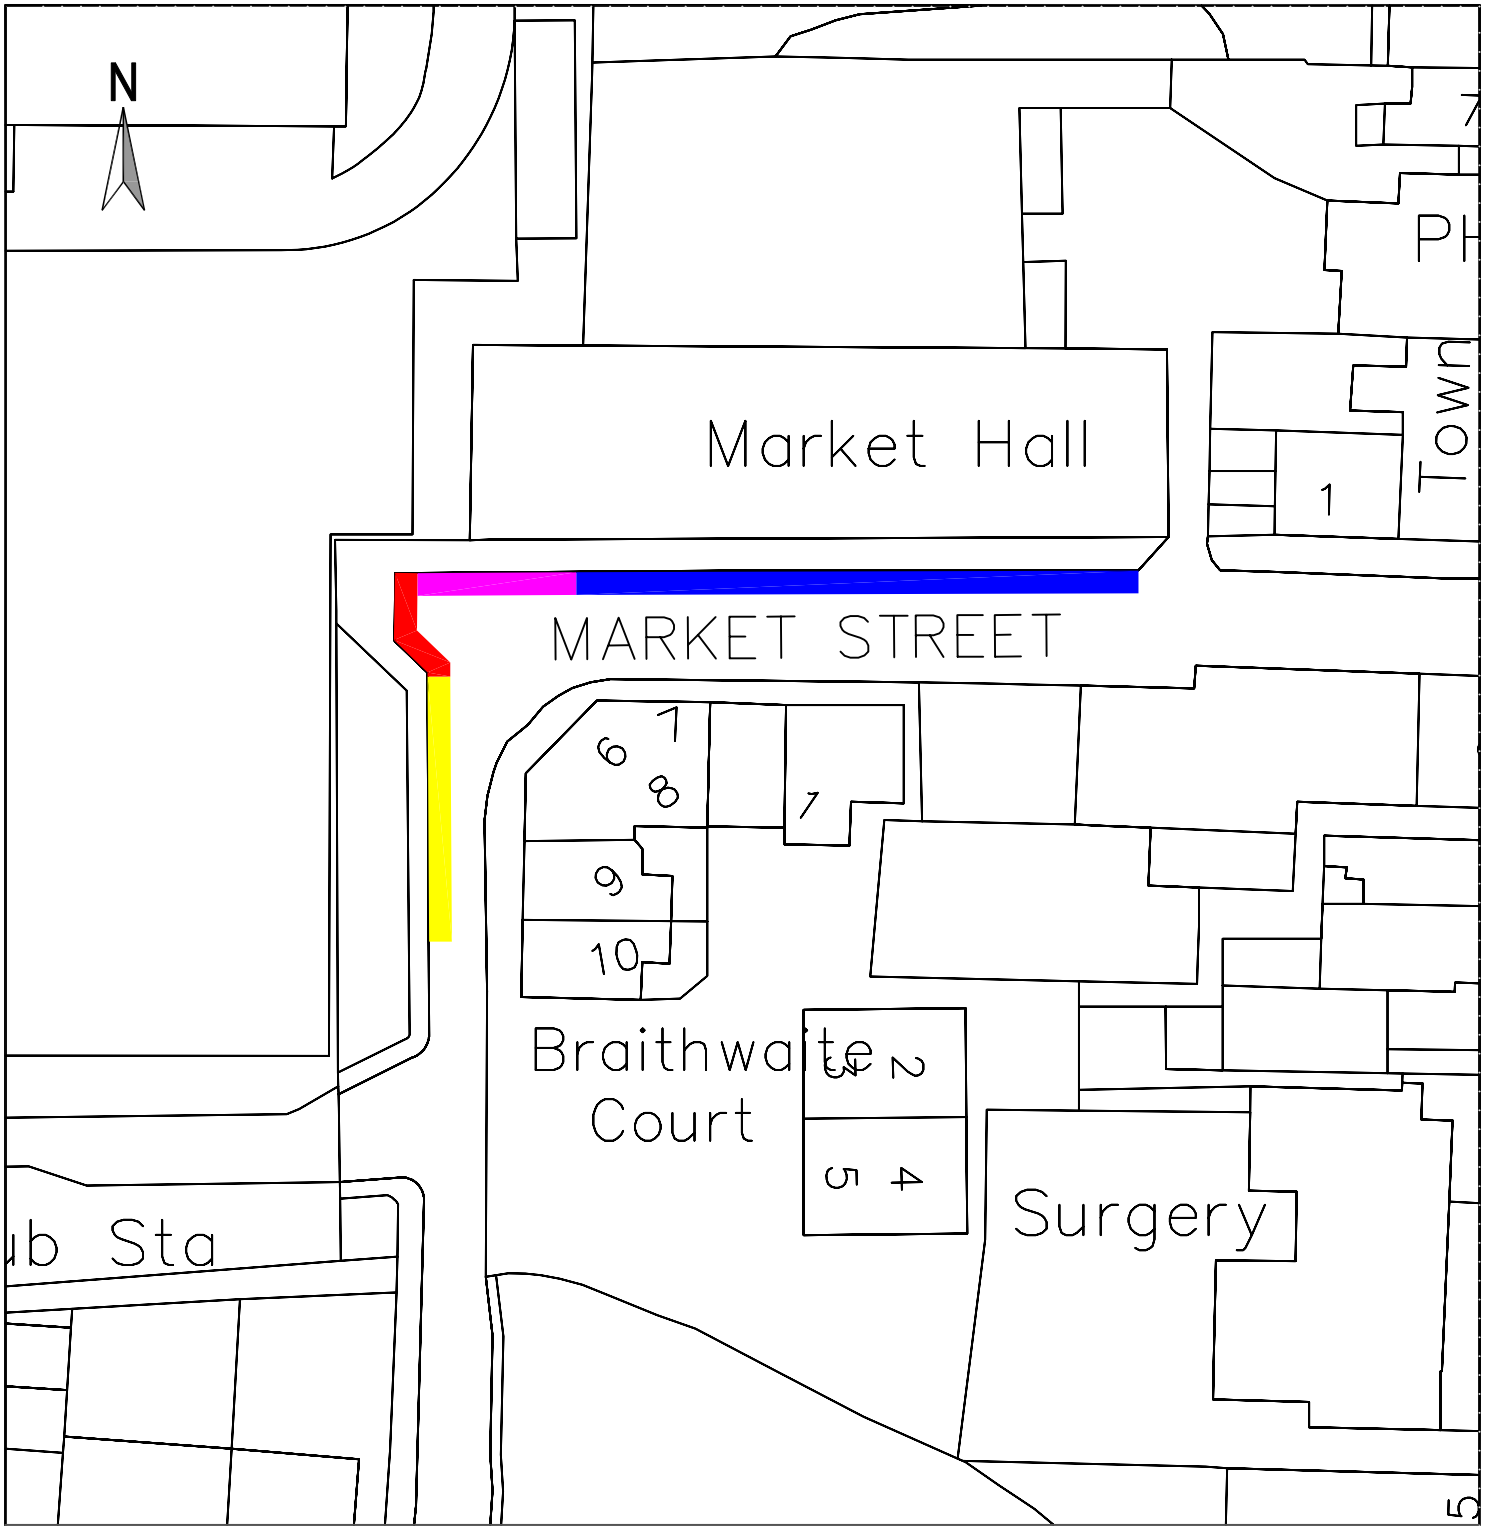Drawing No. CMTRO26/PNG/02/01.Rev0

Drawn by **PNG** Scale **1:500** Date **MAR '26**



KEY

-  Existing double yellow lines (no waiting at any time)
-  Existing disc parking (1 hour, Mon-Sat, 8am-6pm)
-  Proposed double yellow lines (no waiting at any time) to replace disabled parking
-  Proposed disabled badge holders only parking to replace disc parking



Parkhouse Building, Kingmoor Business Park  
CARLISLE, Cumbria, CA6 4SJ, Tel. 01228 673030


2025-26 Cleator Moor, Egremont, Millom  
& Surrounding Area TRO Review

Proposal 9  
Market Street, Egremont

Reproduced from Ordnance Survey mapping  
© Crown Copyright 2025  
Licence number AC0000861732

Drawing No. CMTRO26/PNG/02/02.Rev0

Drawn by **PNG** Scale **1:500** Date **MAR '26**

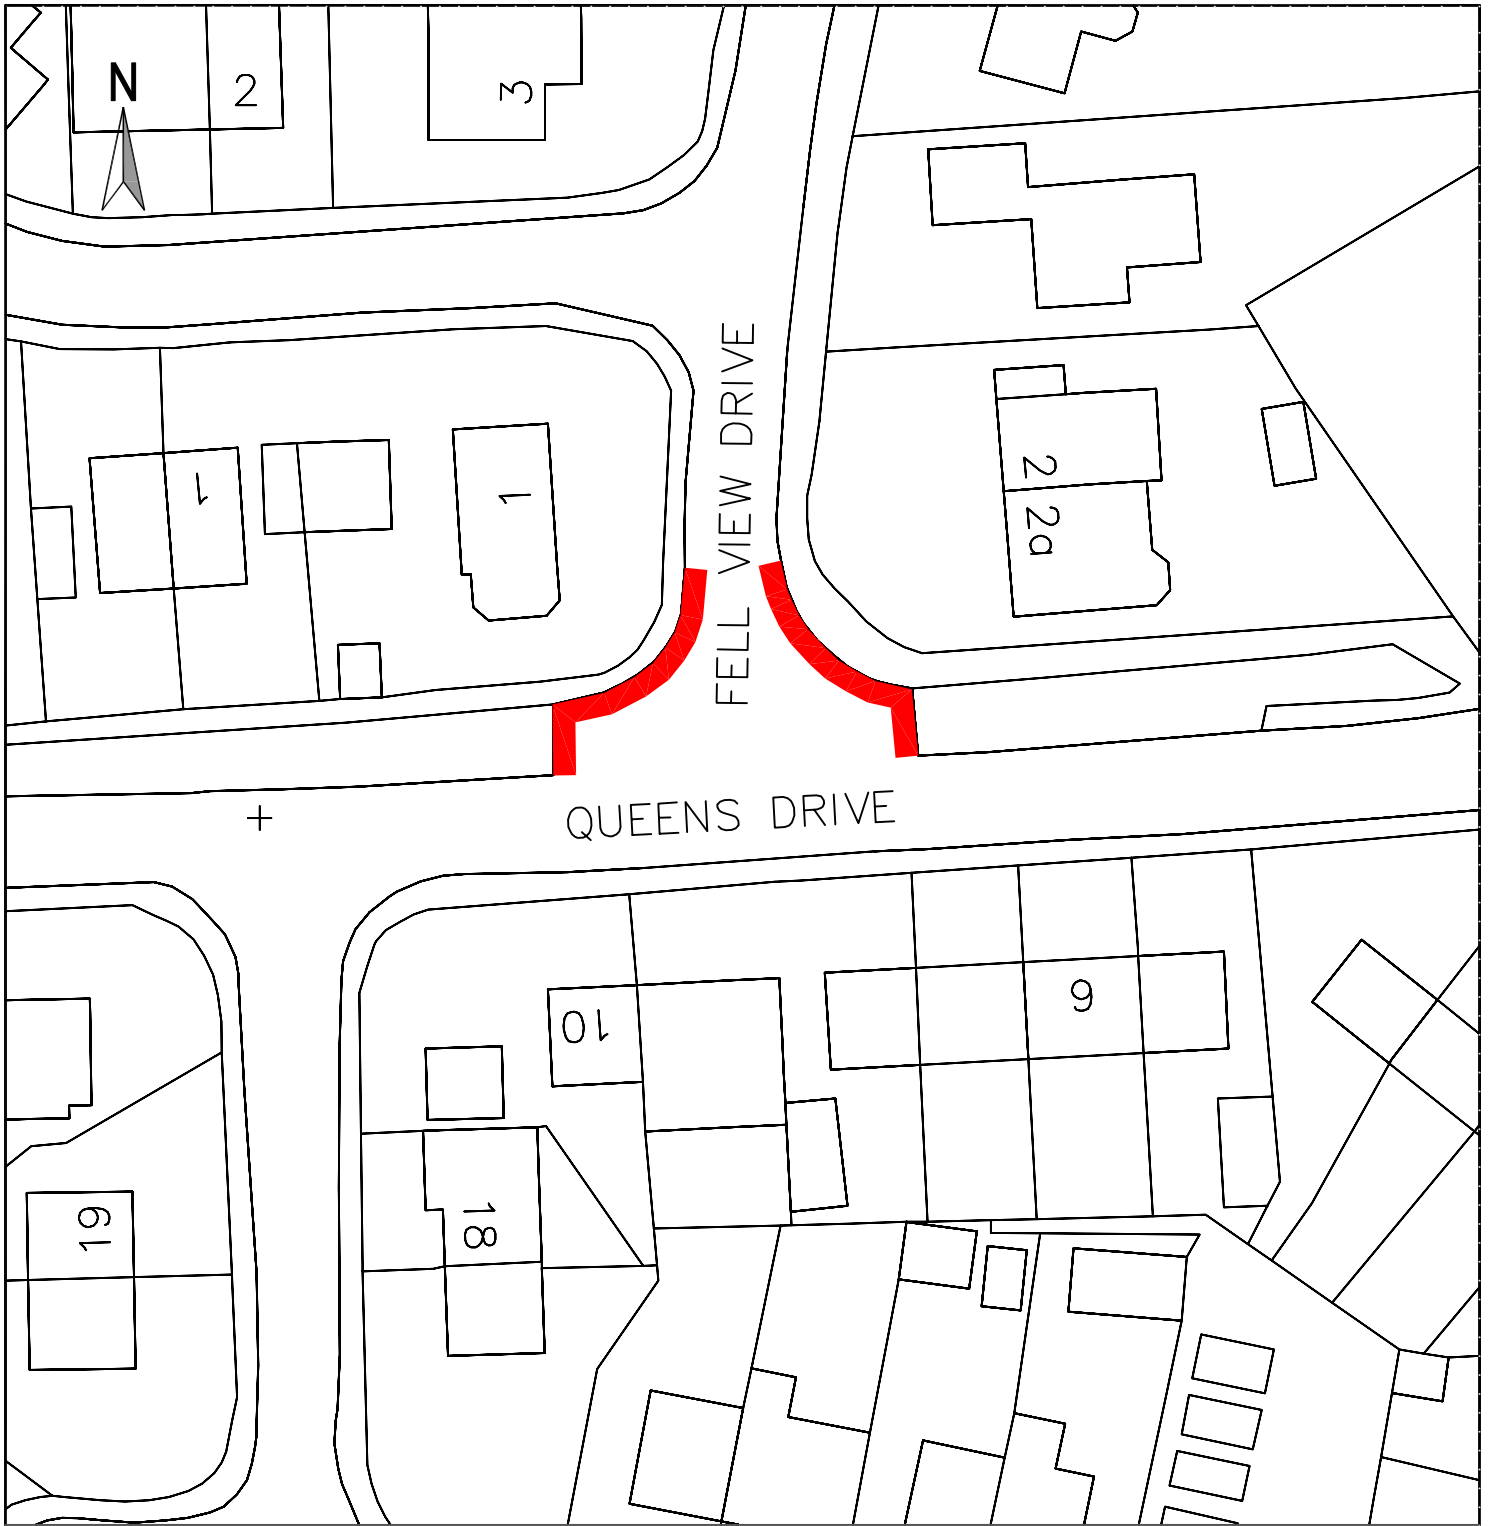

KEY

 Proposed double yellow lines (no waiting at any time)



Parkhouse Building, Kingmoor Business Park  
CARLISLE, Cumbria, CA6 4SJ, Tel. 01228 673030


2025-26 Cleator Moor, Egremont, Millom  
& Surrounding Area TRO Review

Proposal 10  
Queens Drive / Fell View Drive,  
Egremont

Reproduced from Ordnance Survey mapping  
© Crown Copyright 2025  
Licence number AC0000861732

Drawing No. CMTRO26/PNG/02/03.Rev0

Drawn by PNG Scale 1:500 Date MAR '26

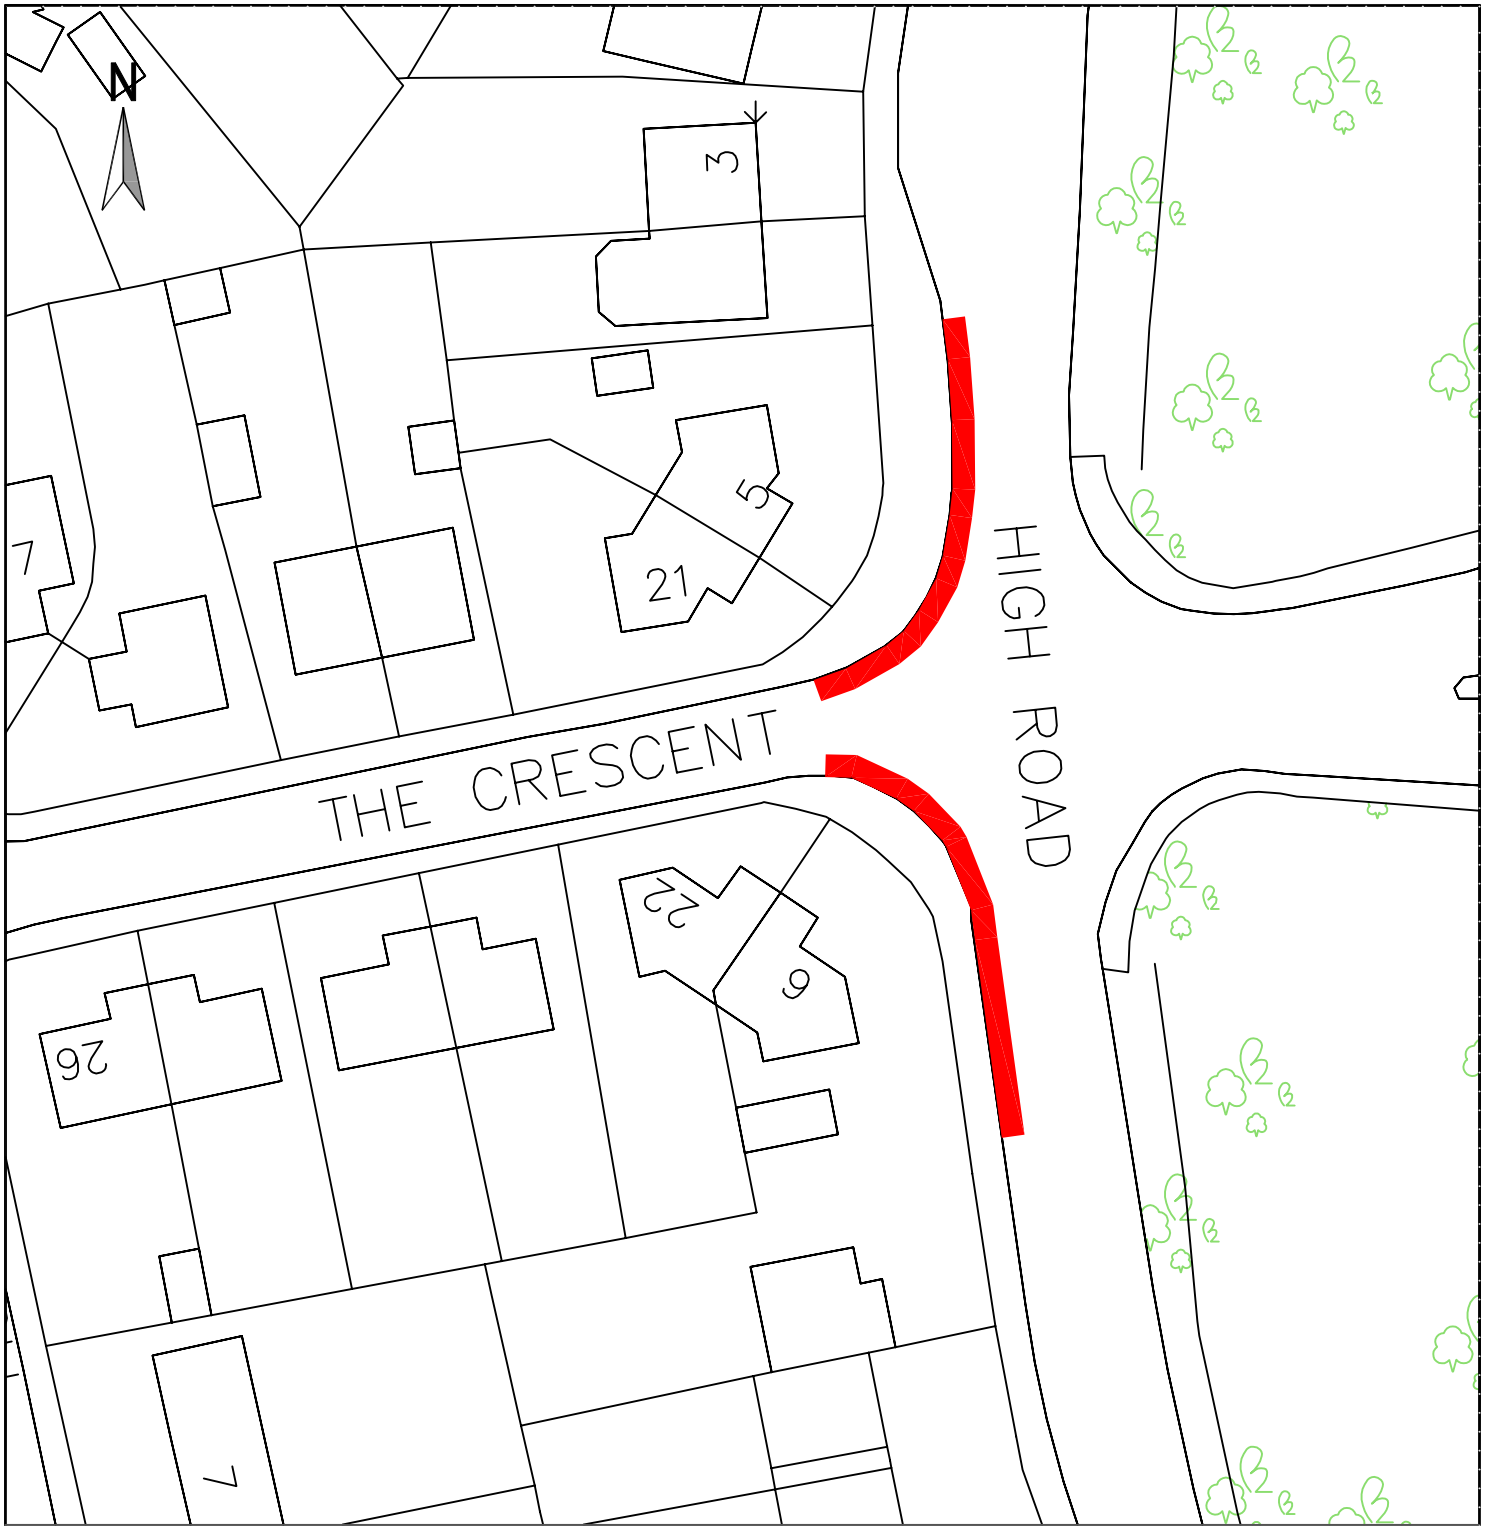

KEY

 Proposed double yellow lines (no waiting at any time)



Parkhouse Building, Kingmoor Business Park  
CARLISLE, Cumbria, CA6 4SJ, Tel. 01228 673030


2025-26 Cleator Moor, Egremont, Millom  
& Surrounding Area TRO Review

Proposal 11  
High Road / The Crescent, Thornhill

Reproduced from Ordnance Survey mapping  
© Crown Copyright 2025  
Licence number AC0000861732

Drawing No. CMTRO26/PNG/02/04.Rev0

Drawn by **PNG** Scale **1:500** Date **MAR '26**

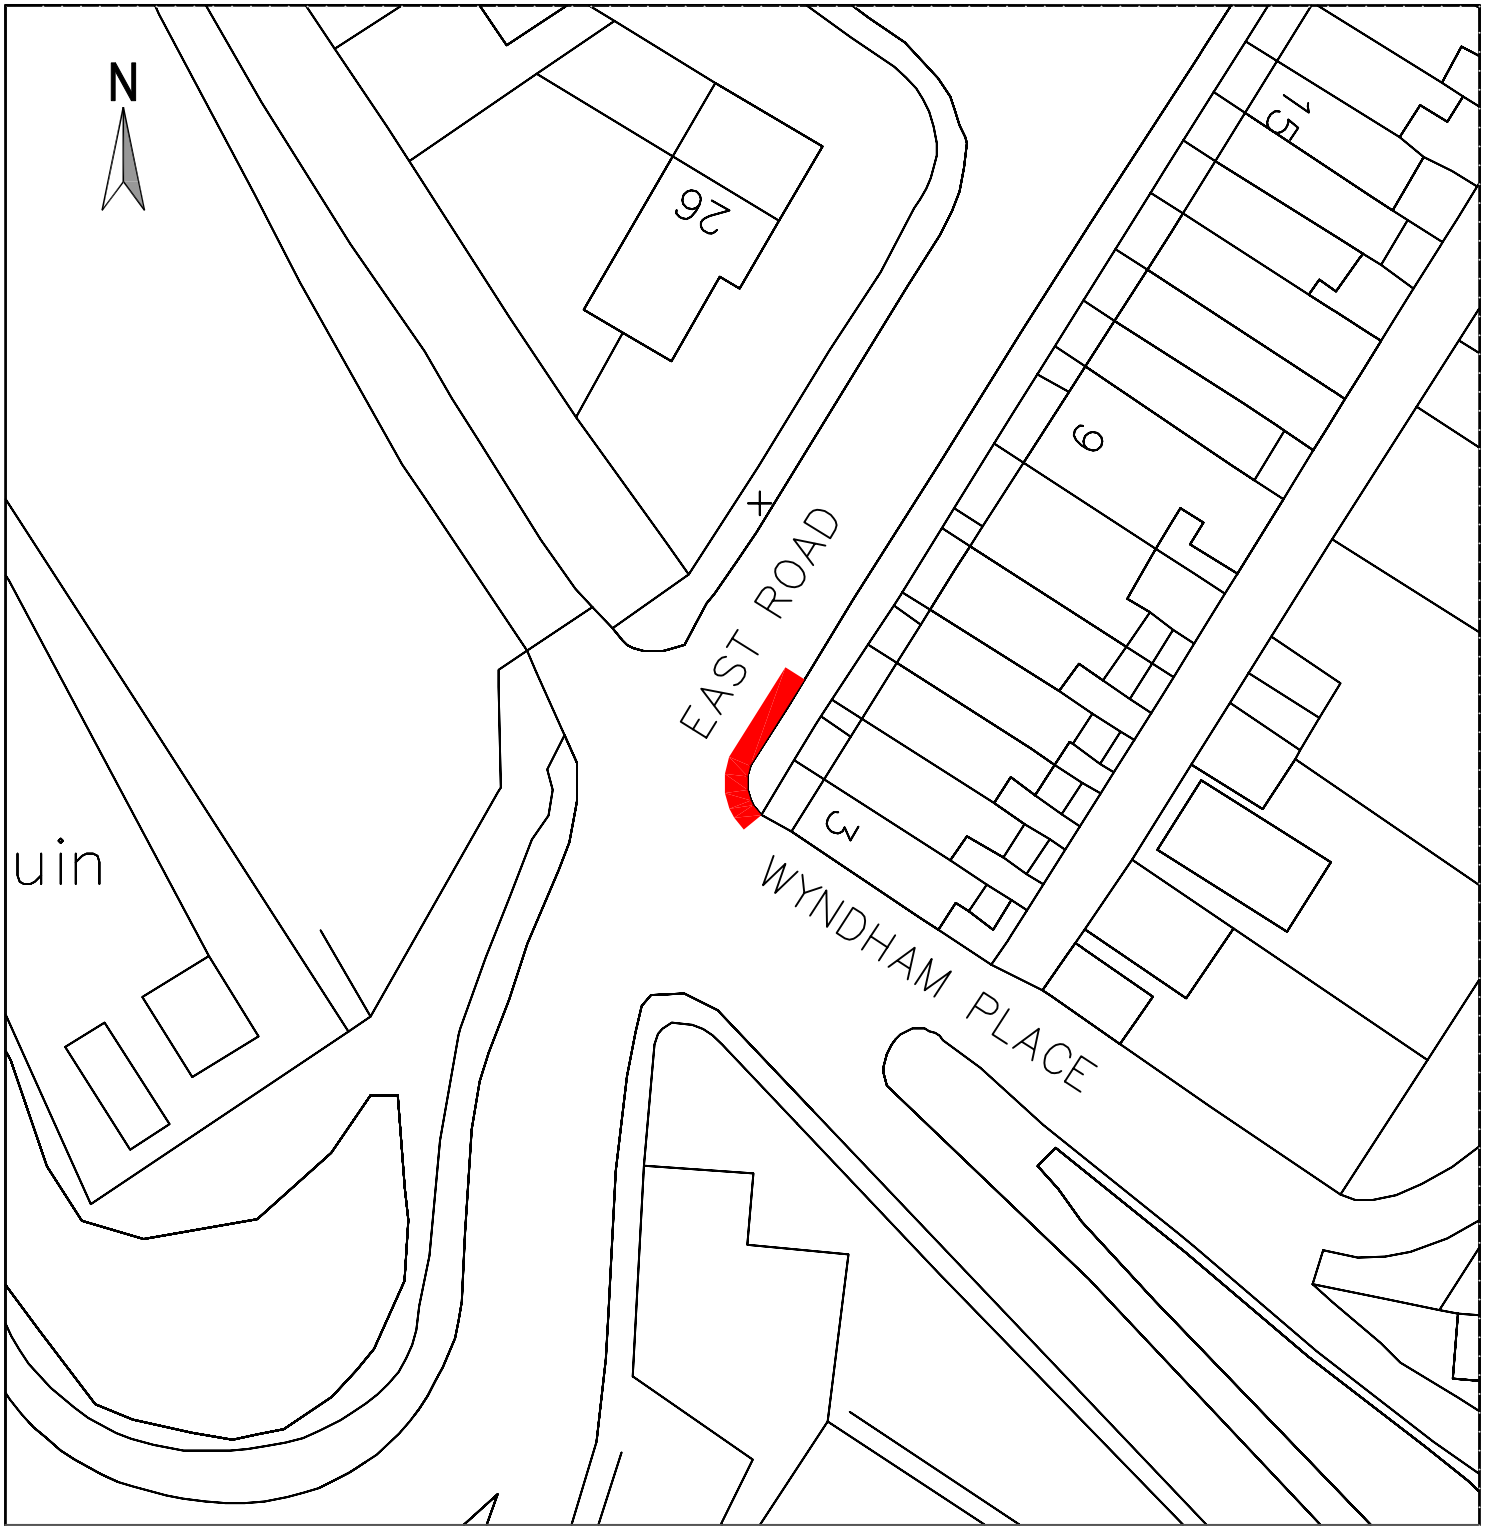

KEY

 Proposed double yellow lines (no waiting at any time)



Parkhouse Building, Kingmoor Business Park  
CARLISLE, Cumbria, CA6 4SJ, Tel. 01228 673030


2025-26 Cleator Moor, Egremont, Millom  
& Surrounding Area TRO Review

Proposal 12  
East Road, Egremont

Reproduced from Ordnance Survey mapping  
© Crown Copyright 2025  
Licence number AC0000861732

Drawing No. CMTRO26/PNG/02/05.Rev0

Drawn by <b>PNG</b>	Scale <b>1:500</b>	Date <b>MAR '26</b>
---------------------	--------------------	---------------------

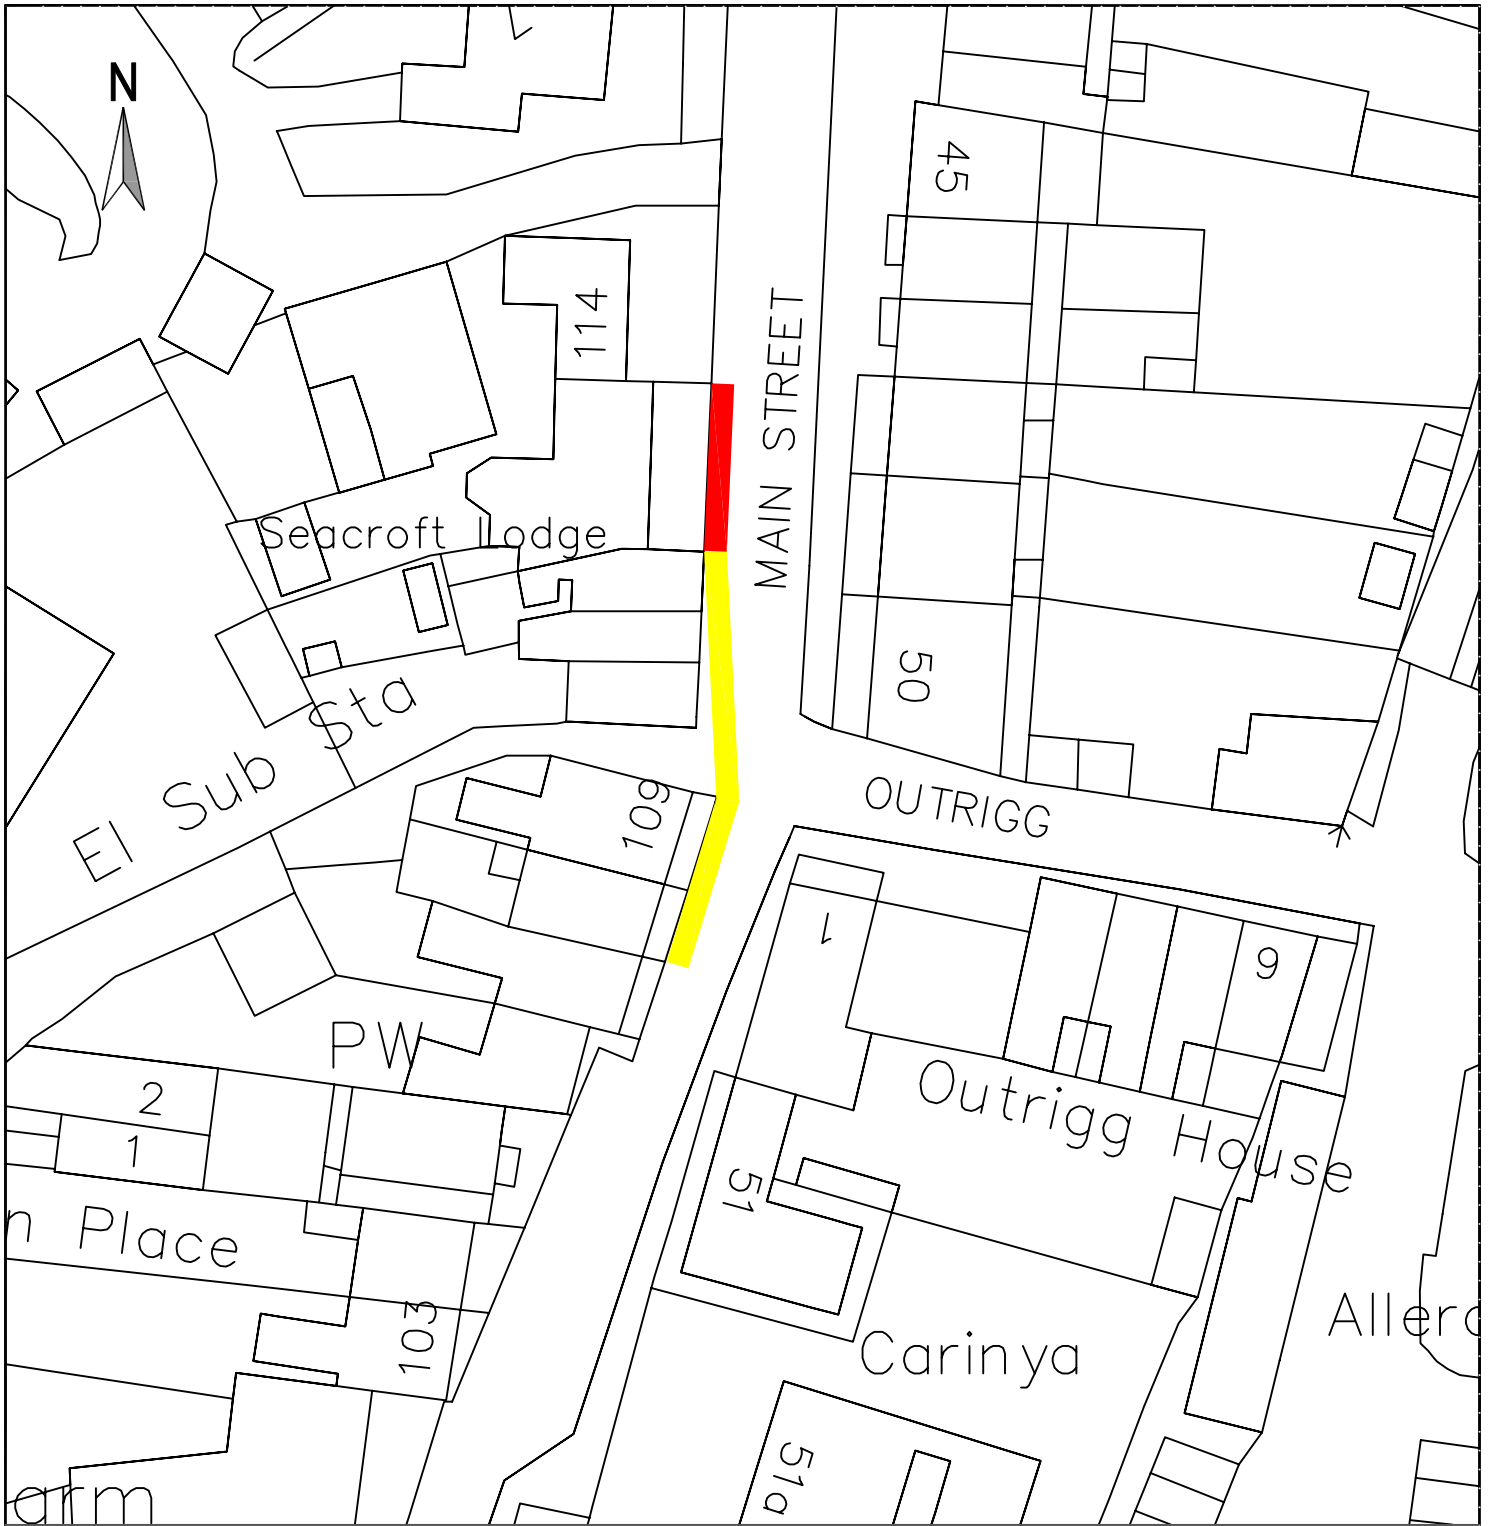

**KEY**

- Existing double yellow lines (no waiting at any time)
- Proposed double yellow lines (no waiting at any time)



Parkhouse Building, Kingmoor Business Park  
 CARLISLE, Cumbria, CA6 4SJ, Tel. 01228 673030


2025-26 Cleator Moor, Egremont, Millom  
 & Surrounding Area TRO Review

Proposal 13  
 Main Street, St Bees



Reproduced from Ordnance Survey mapping  
 © Crown Copyright 2025  
 Licence number AC0000861732

Drawing No. CMTRO26/PNG/03/01.Rev0

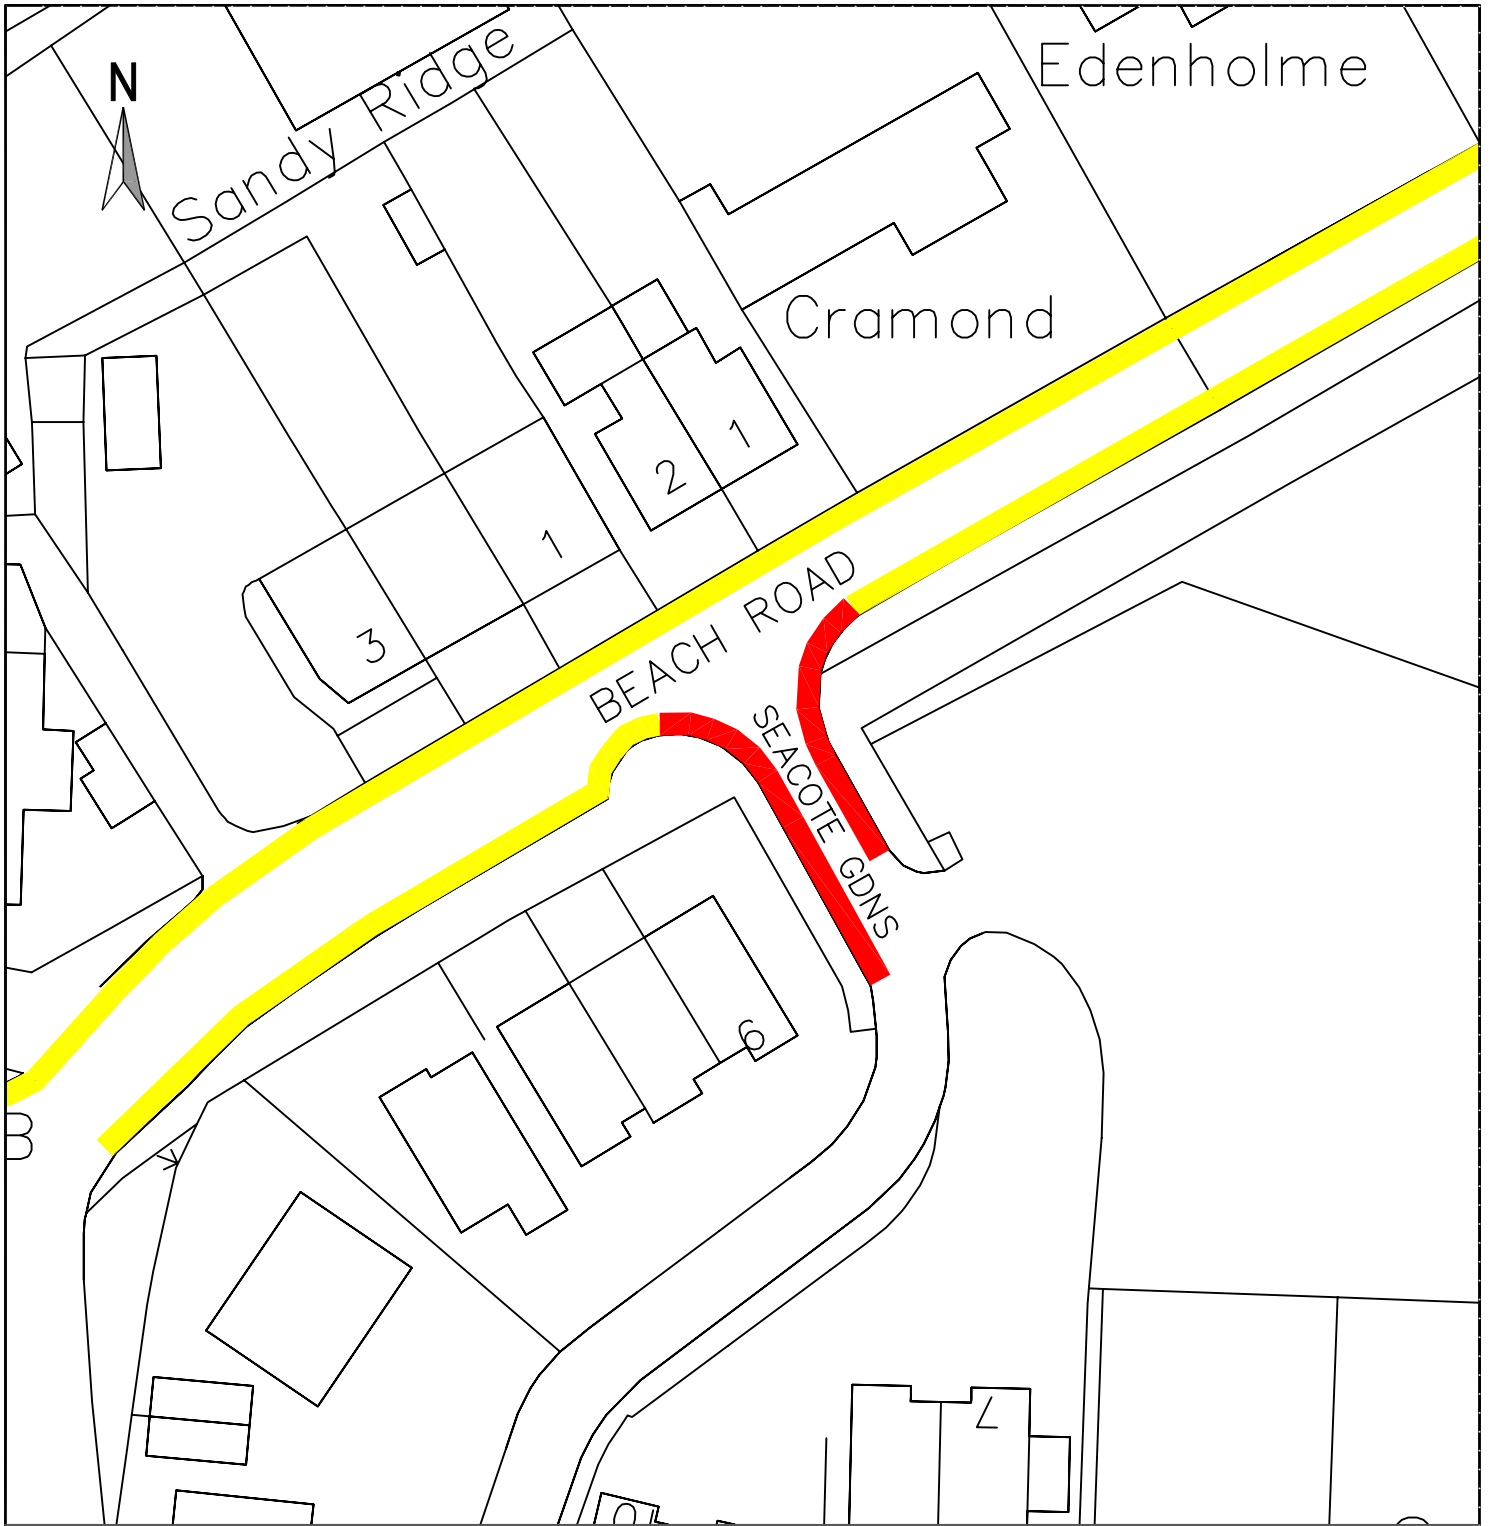Drawn by **PNG** Scale **1:500** Date **MAR '26**



KEY

-  Existing double yellow lines (no waiting at any time)
-  Proposed double yellow lines (no waiting at any time)



Parkhouse Building, Kingmoor Business Park  
CARLISLE, Cumbria, CA6 4SJ, Tel. 01228 673030


2025-26 Cleator Moor, Egremont, Millom  
& Surrounding Area TRO Review

Proposal 14  
Beech Road / Seacote Gardens, St Bees

Reproduced from Ordnance Survey mapping  
© Crown Copyright 2025  
Licence number AC0000861732

Drawing No. CMTRO26/PNG/03/02.Rev0

Drawn by **PNG** Scale **1:500** Date **MAR '26**

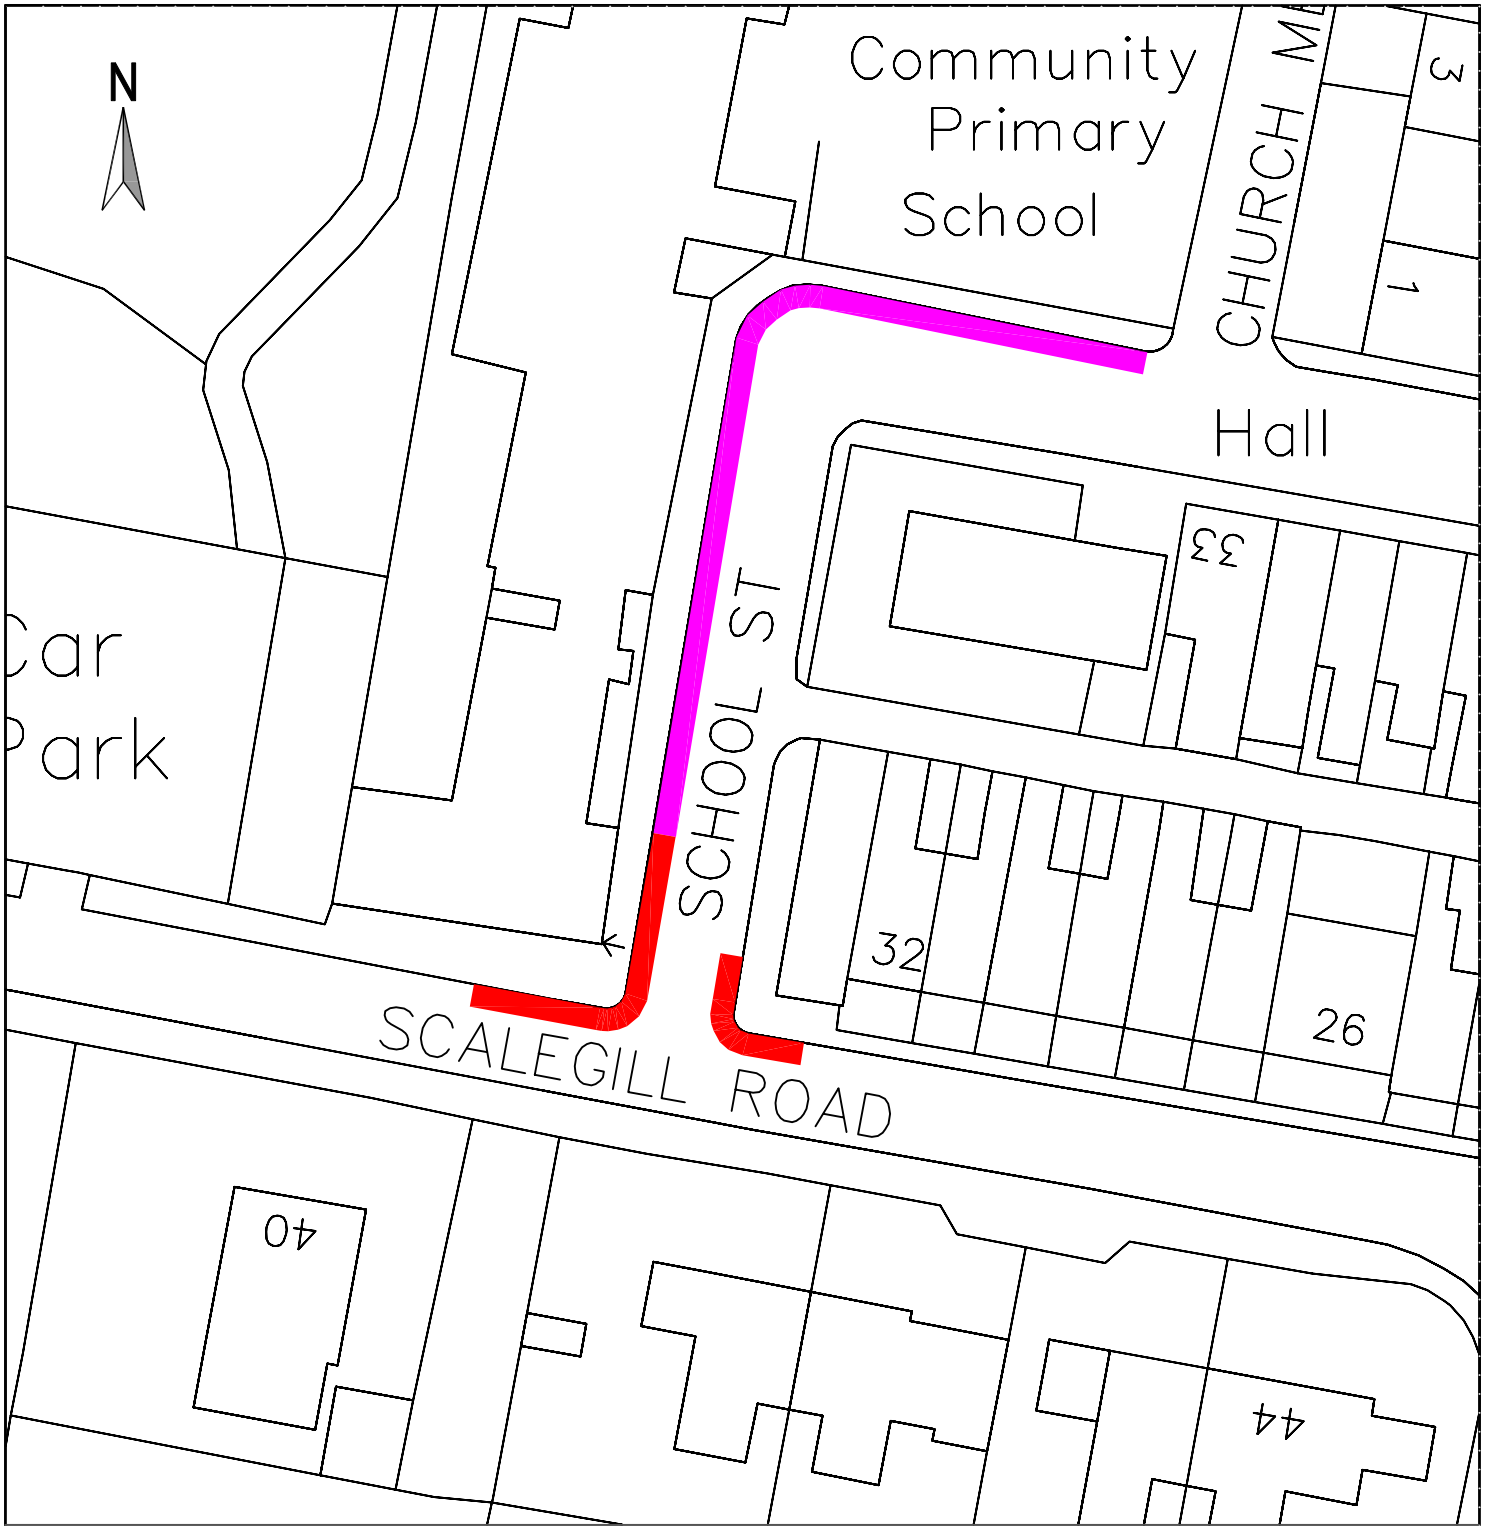

**KEY**

- Existing SCHOOL KEEP CLEAR markings
- Proposed double yellow lines (no waiting at any time)



Parkhouse Building, Kingmoor Business Park  
 CARLISLE, Cumbria, CA6 4SJ, Tel. 01228 673030


2025-26 Cleator Moor, Egremont, Millom  
 & Surrounding Area TRO Review

Proposal 15  
 Scalegill Road / School Street, Moor Row

Reproduced from Ordnance Survey mapping  
 © Crown Copyright 2025  
 Licence number AC0000861732

Drawing No. CMTRO26/PNG/03/03.Rev0

Drawn by **PNG** Scale **1:500** Date **MAR '26**

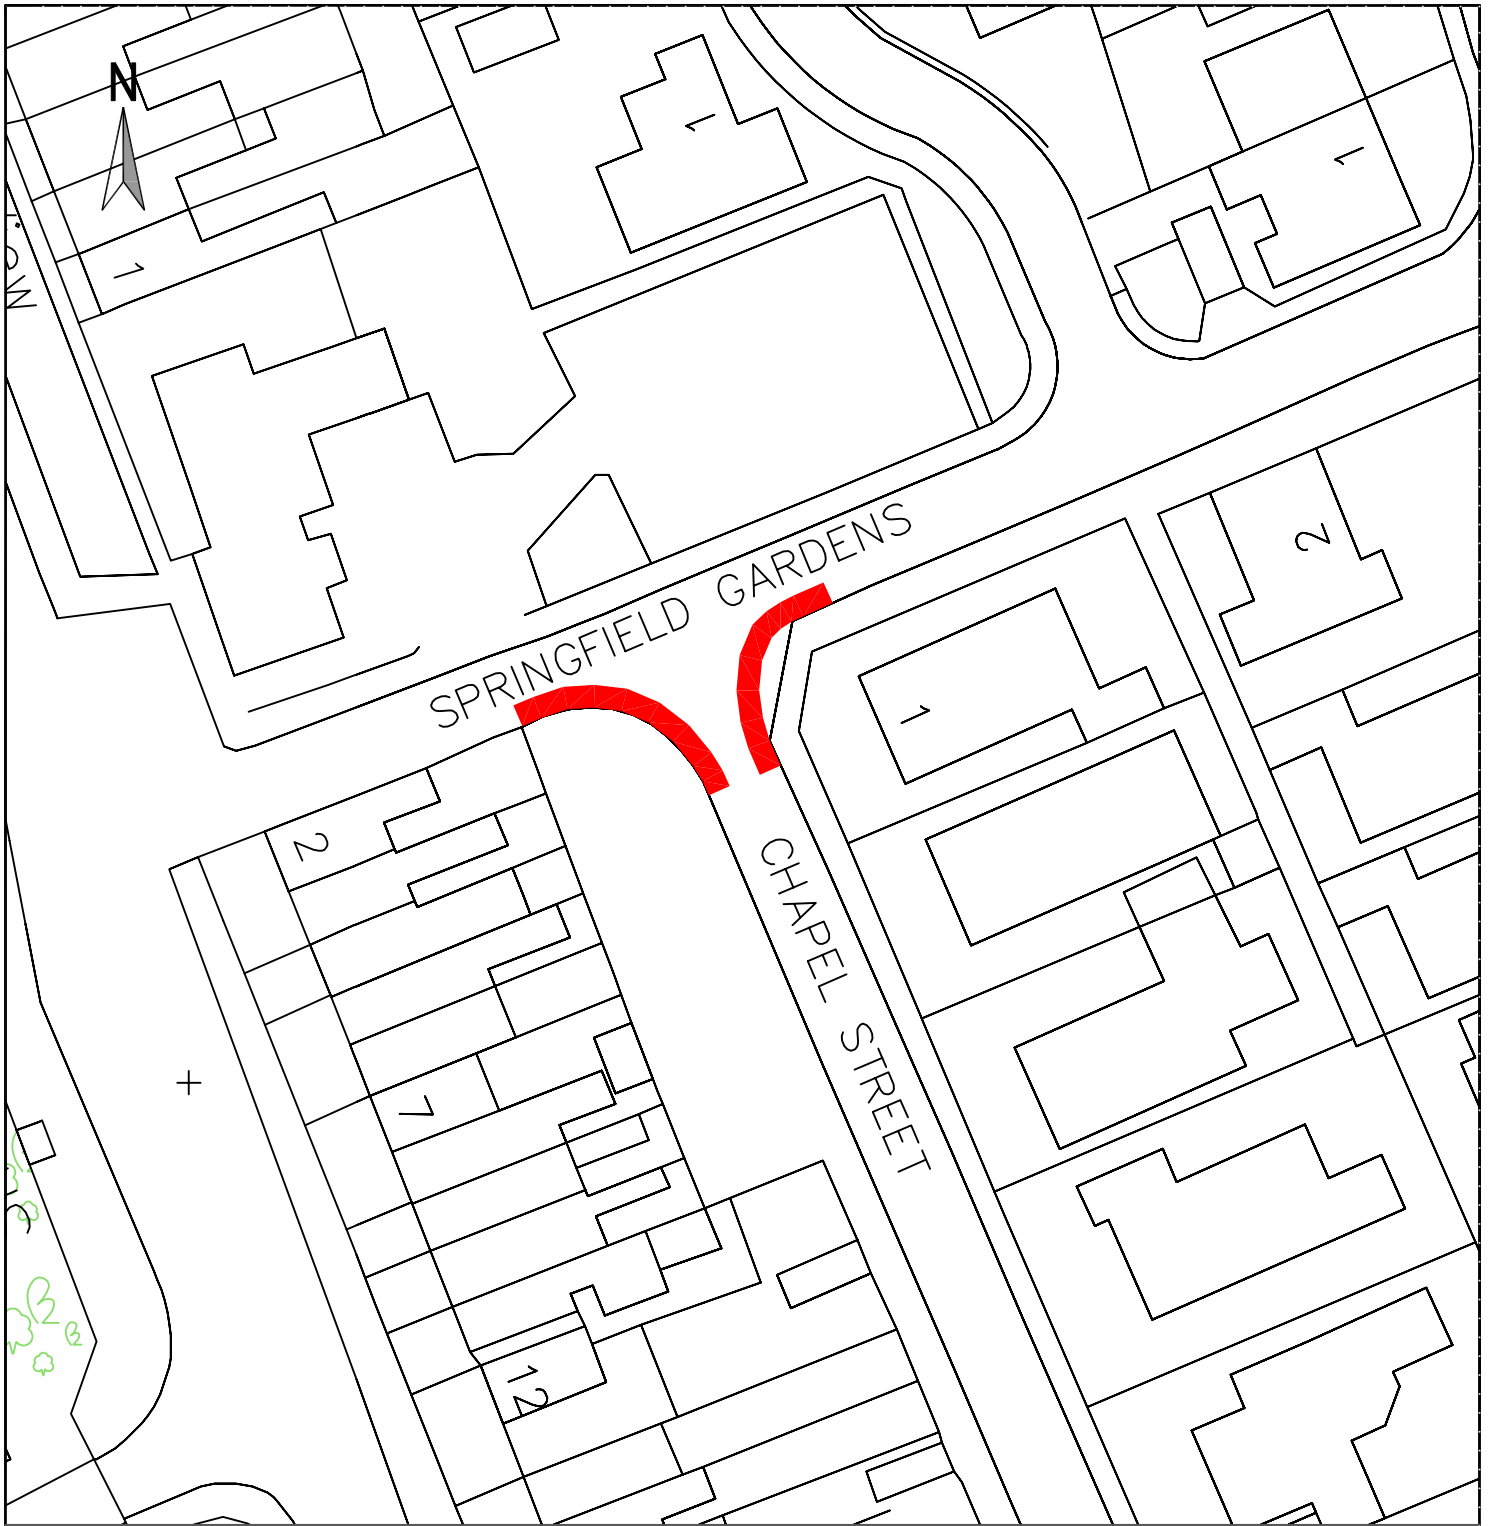

KEY

 Proposed double yellow lines (no waiting at any time)



Parkhouse Building, Kingmoor Business Park  
CARLISLE, Cumbria, CA6 4SJ, Tel. 01228 673030


2025-26 Cleator Moor, Egremont, Millom  
& Surrounding Area TRO Review

Proposal 16  
Springfield Gardens / Chapel Street,  
Bigrigg

Reproduced from Ordnance Survey mapping  
© Crown Copyright 2025  
Licence number AC0000861732

Drawing No. CMTRO26/PNG/03/04.Rev0

Drawn by PNG Scale 1:500 Date MAR '26

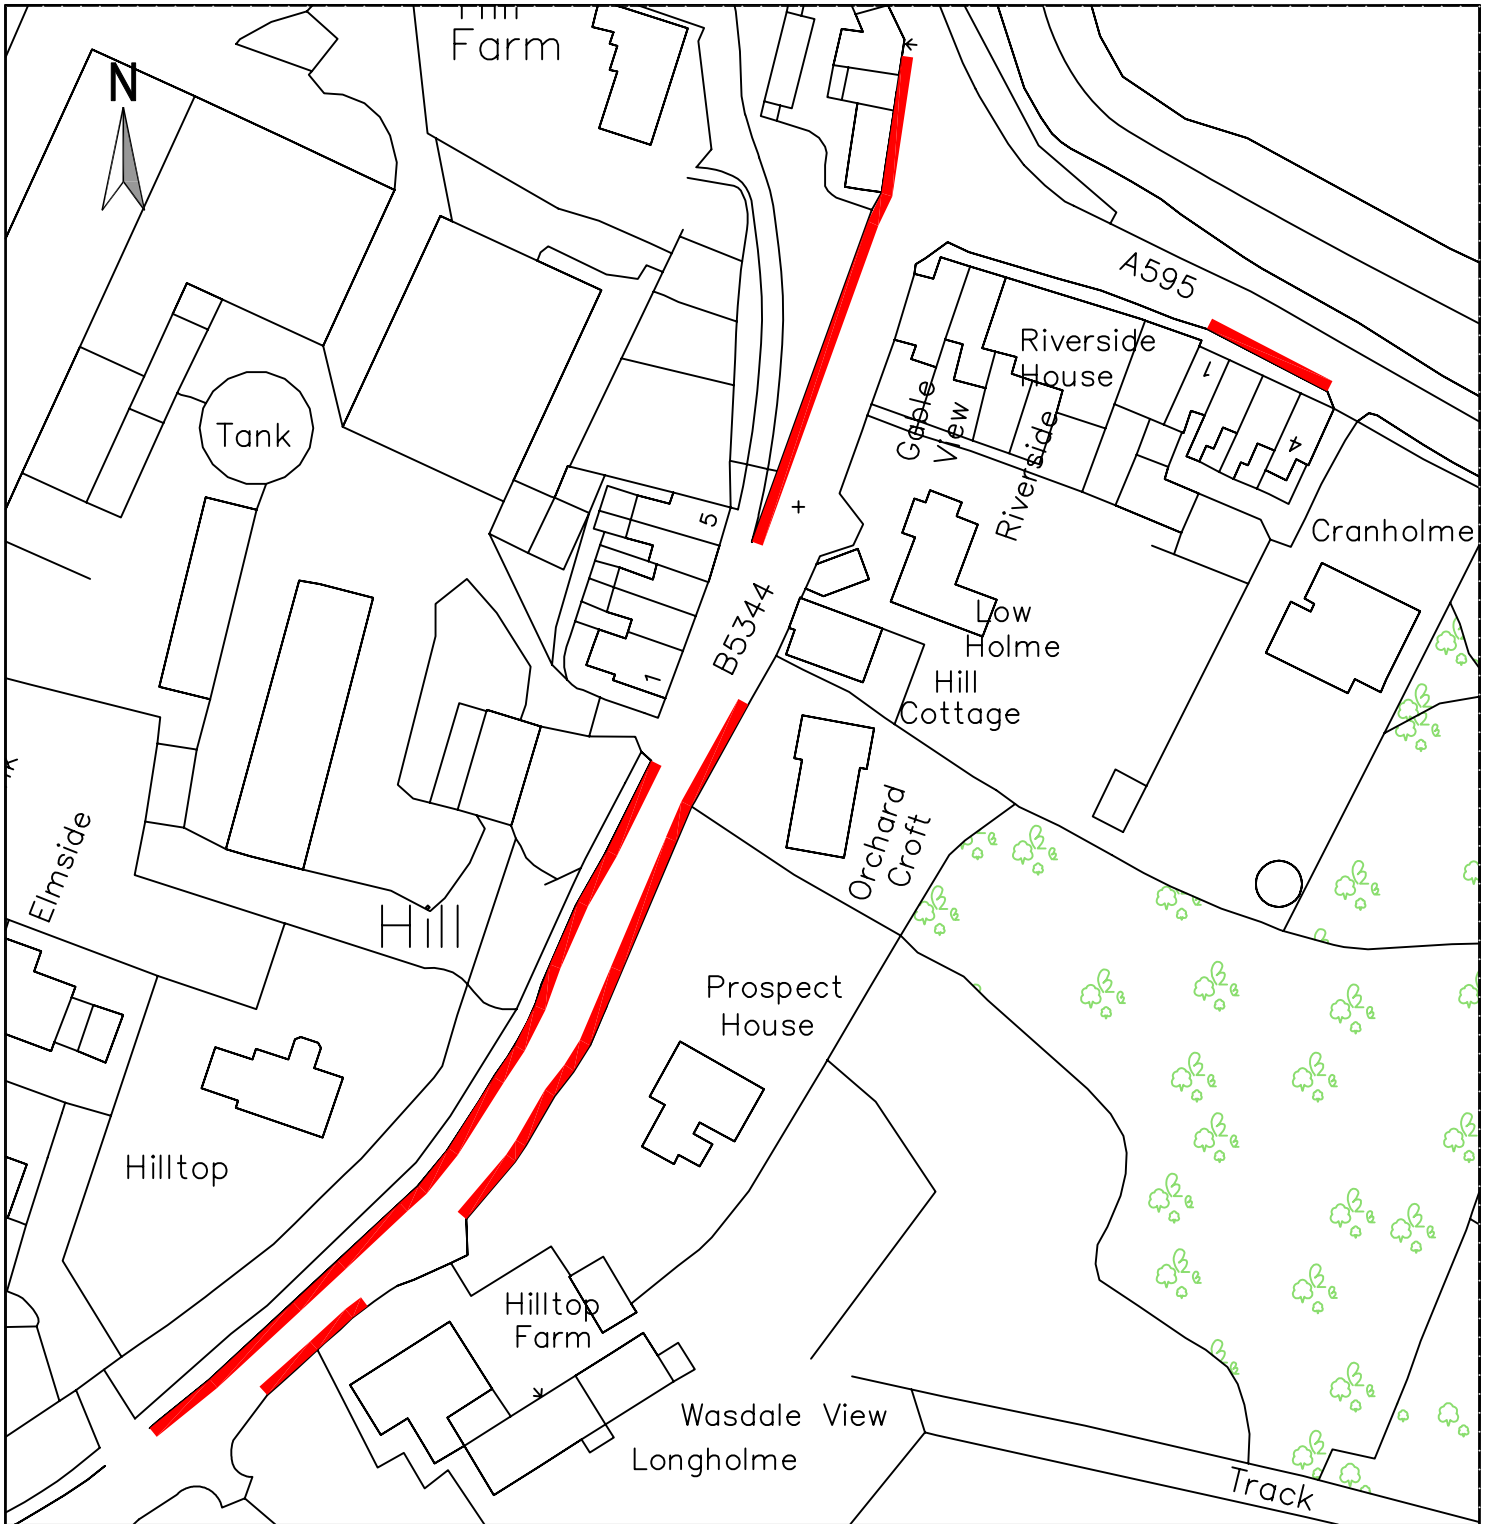

KEY

 Proposed double yellow lines (no waiting at any time)



Parkhouse Building, Kingmoor Business Park  
CARLISLE, Cumbria, CA6 4SJ, Tel. 01228 673030


2025-26 Cleator Moor, Egremont, Millom  
& Surrounding Area TRO Review

Proposal 17  
A595 / B5344, Holmrook

Reproduced from Ordnance Survey mapping  
© Crown Copyright 2025  
Licence number AC0000861732

Drawing No. CMTRO26/PNG/04/01.Rev0

Drawn by **PNG** Scale **1:1000** Date **MAR '26**

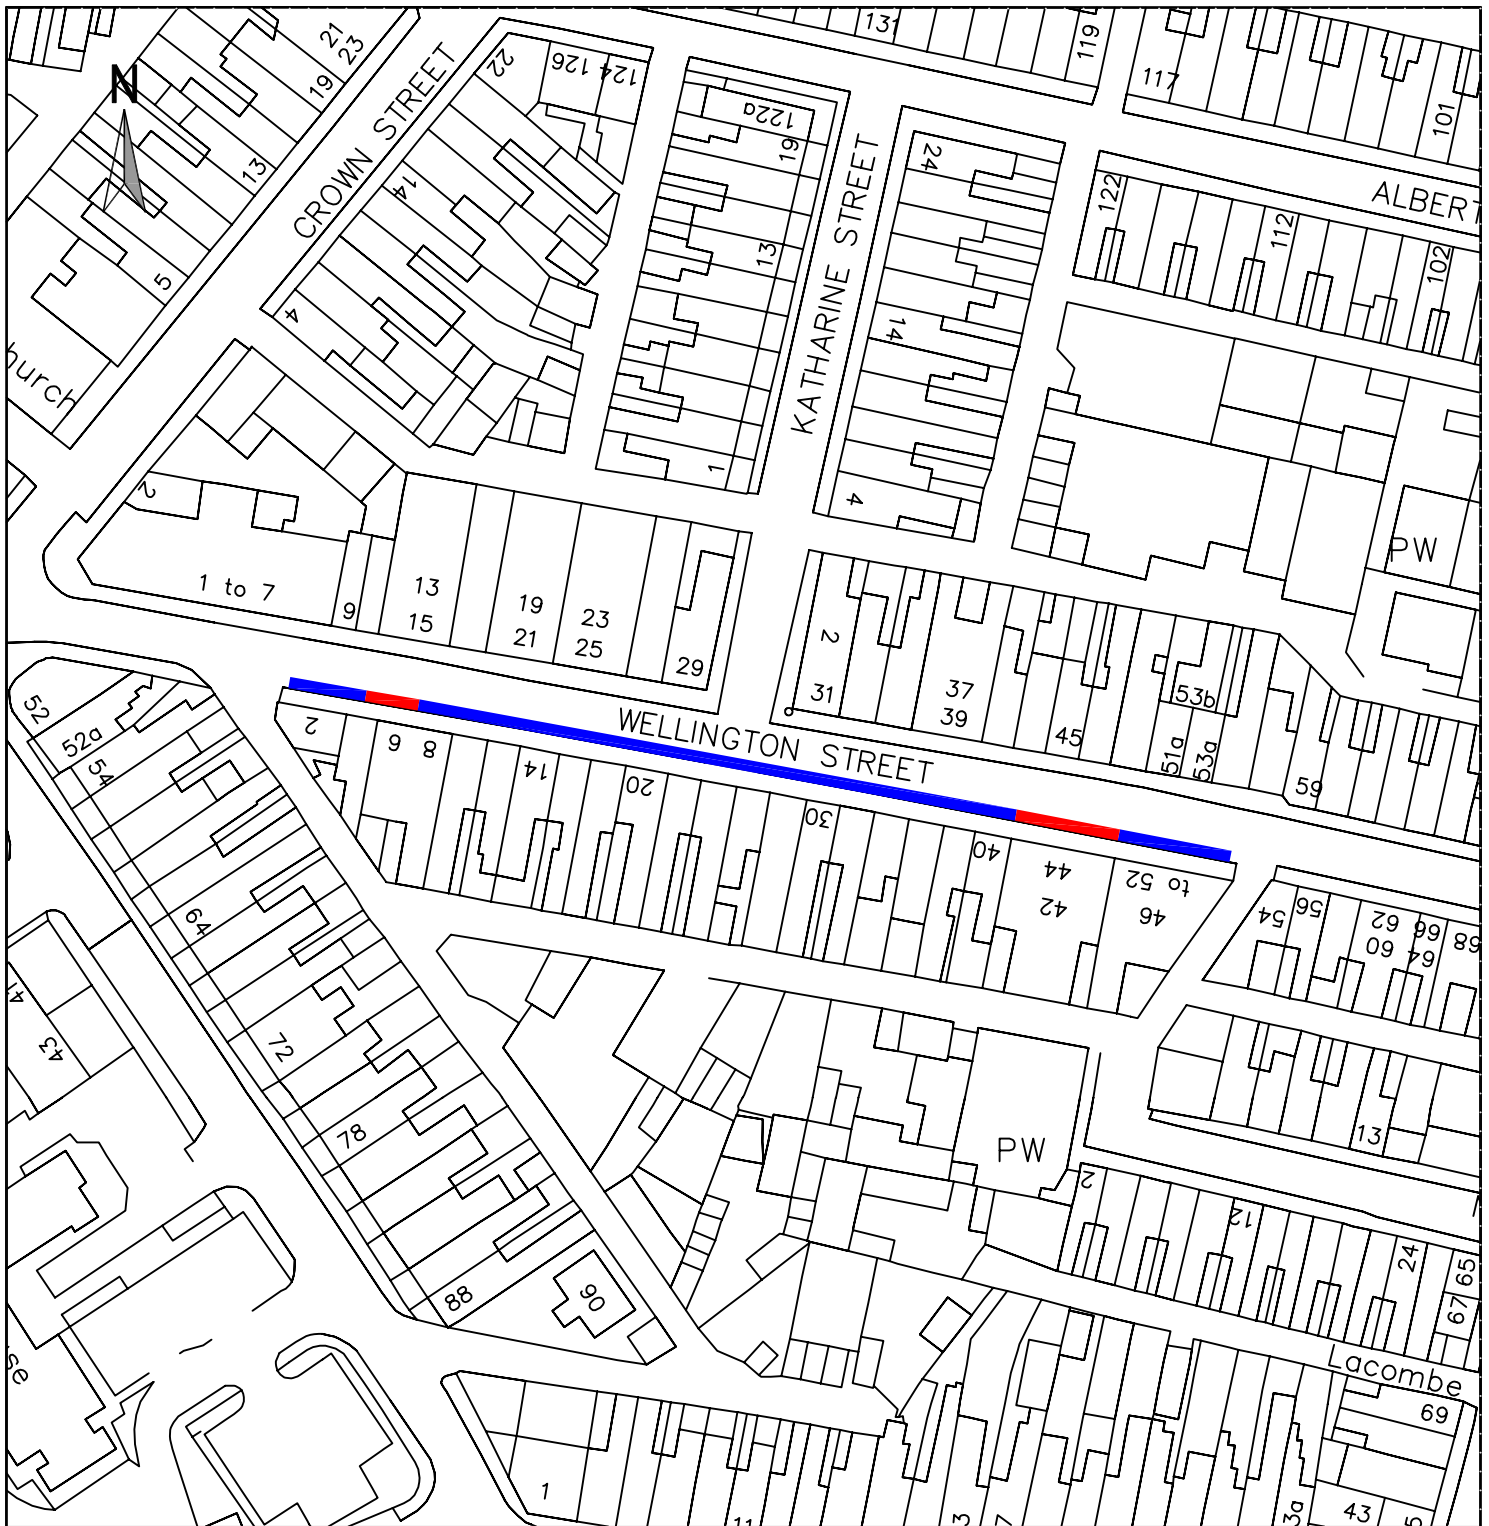

KEY

- Existing double yellow lines (no waiting at any time)
- Existing temporary double yellow lines (no waiting at any time) to be made permanent
- Proposed double yellow lines (no waiting at any time)



Parkhouse Building, Kingmoor Business Park  
CARLISLE, Cumbria, CA6 4SJ, Tel. 01228 673030


2025-26 Cleator Moor, Egremont, Millom  
& Surrounding Area TRO Review

Proposal 18  
Wellington Street, Millom

Reproduced from Ordnance Survey mapping  
© Crown Copyright 2025  
Licence number AC0000861732

Drawing No. CMTRO26/PNG/04/02.Rev0

Drawn by **PNG** Scale **1:1000** Date **MAR '26**

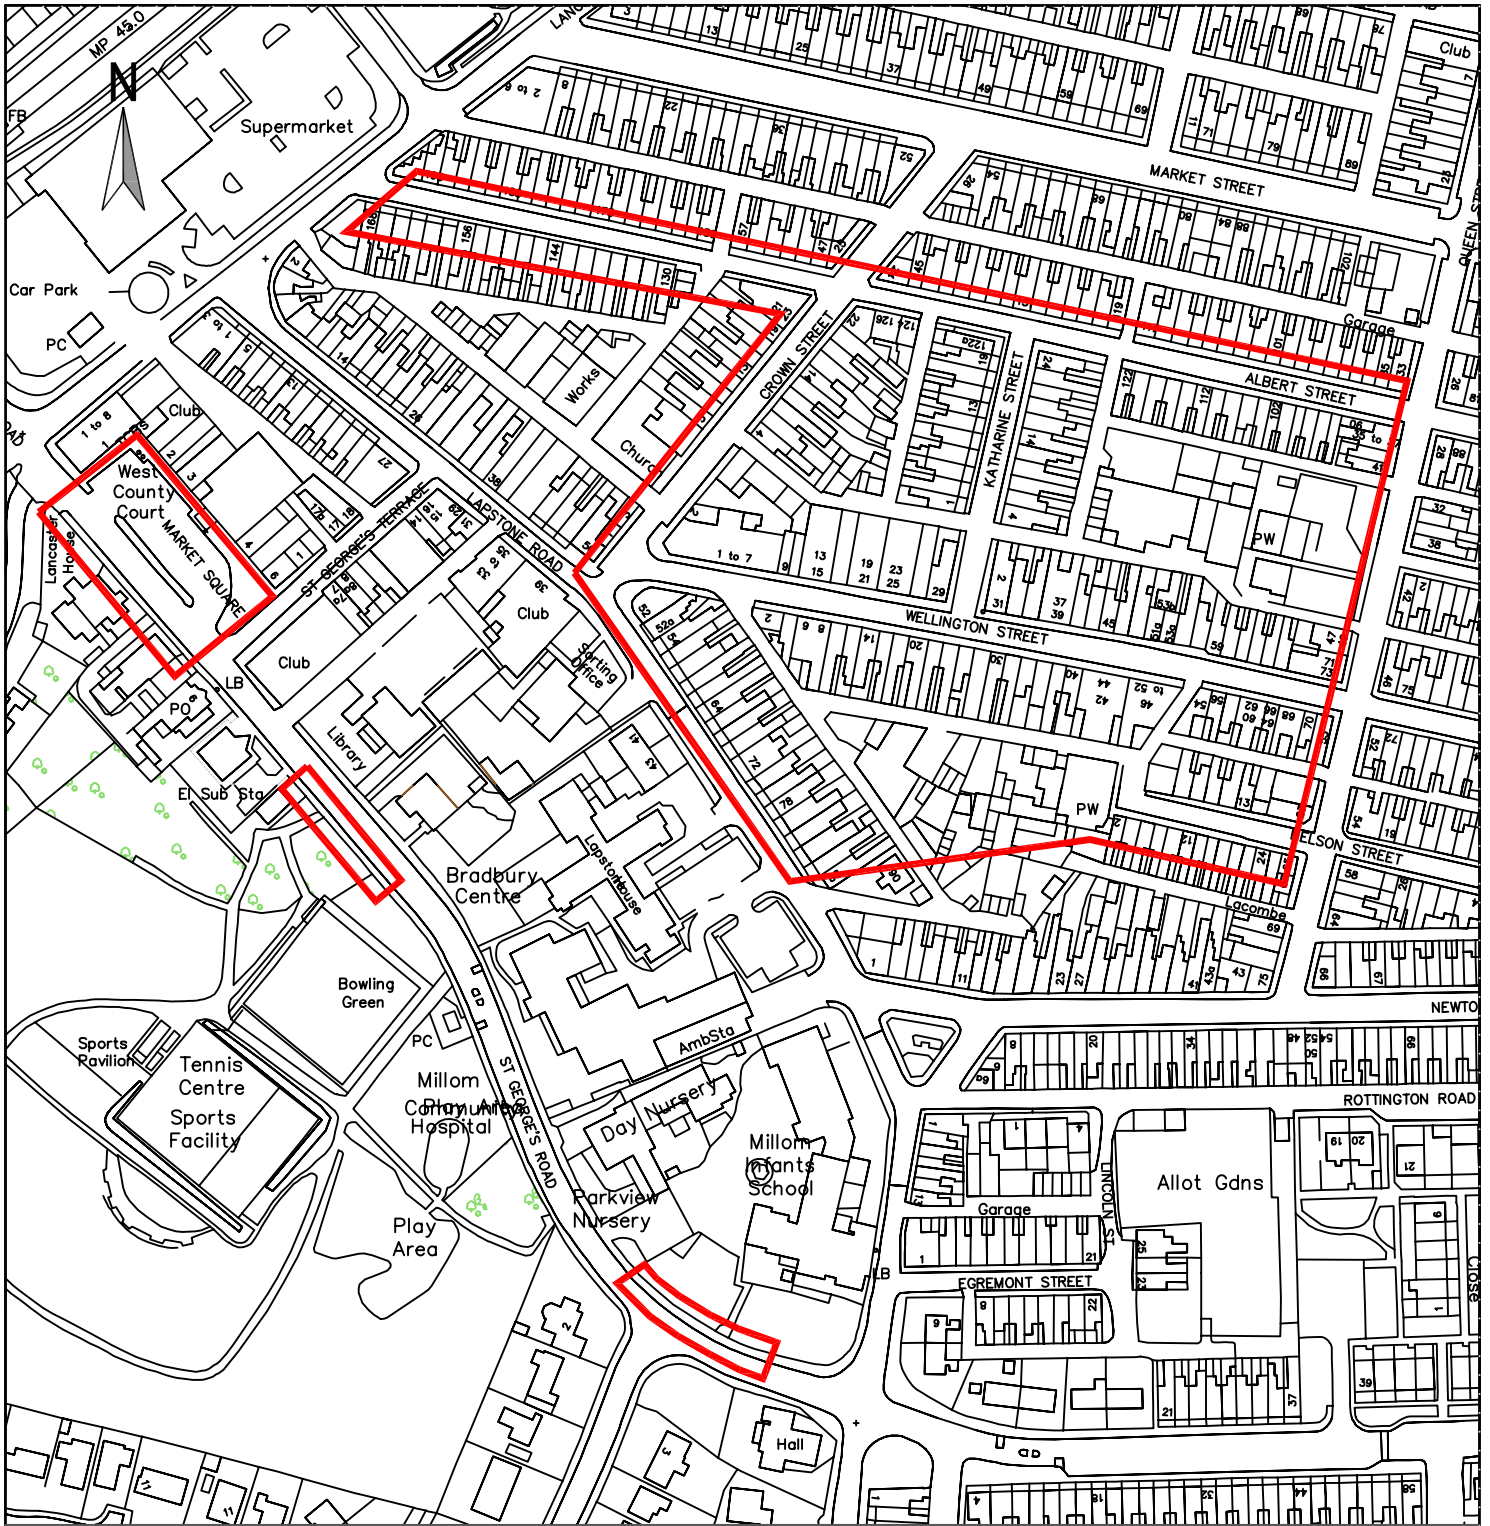

KEY

 Existing 1 hour disc parking to be replaced with 2 hour disc parking



Parkhouse Building, Kingmoor Business Park  
CARLISLE, Cumbria, CA6 4SJ, Tel. 01228 673030


2025-26 Cleator Moor, Egremont, Millom  
& Surrounding Area TRO Review

Proposal 19  
Central Millom

Reproduced from Ordnance Survey mapping  
© Crown Copyright 2025  
Licence number AC0000861732

Drawing No. CMTRO26/PNG/04/03.Rev0

Drawn by PNG Scale NTS Date MAR '26

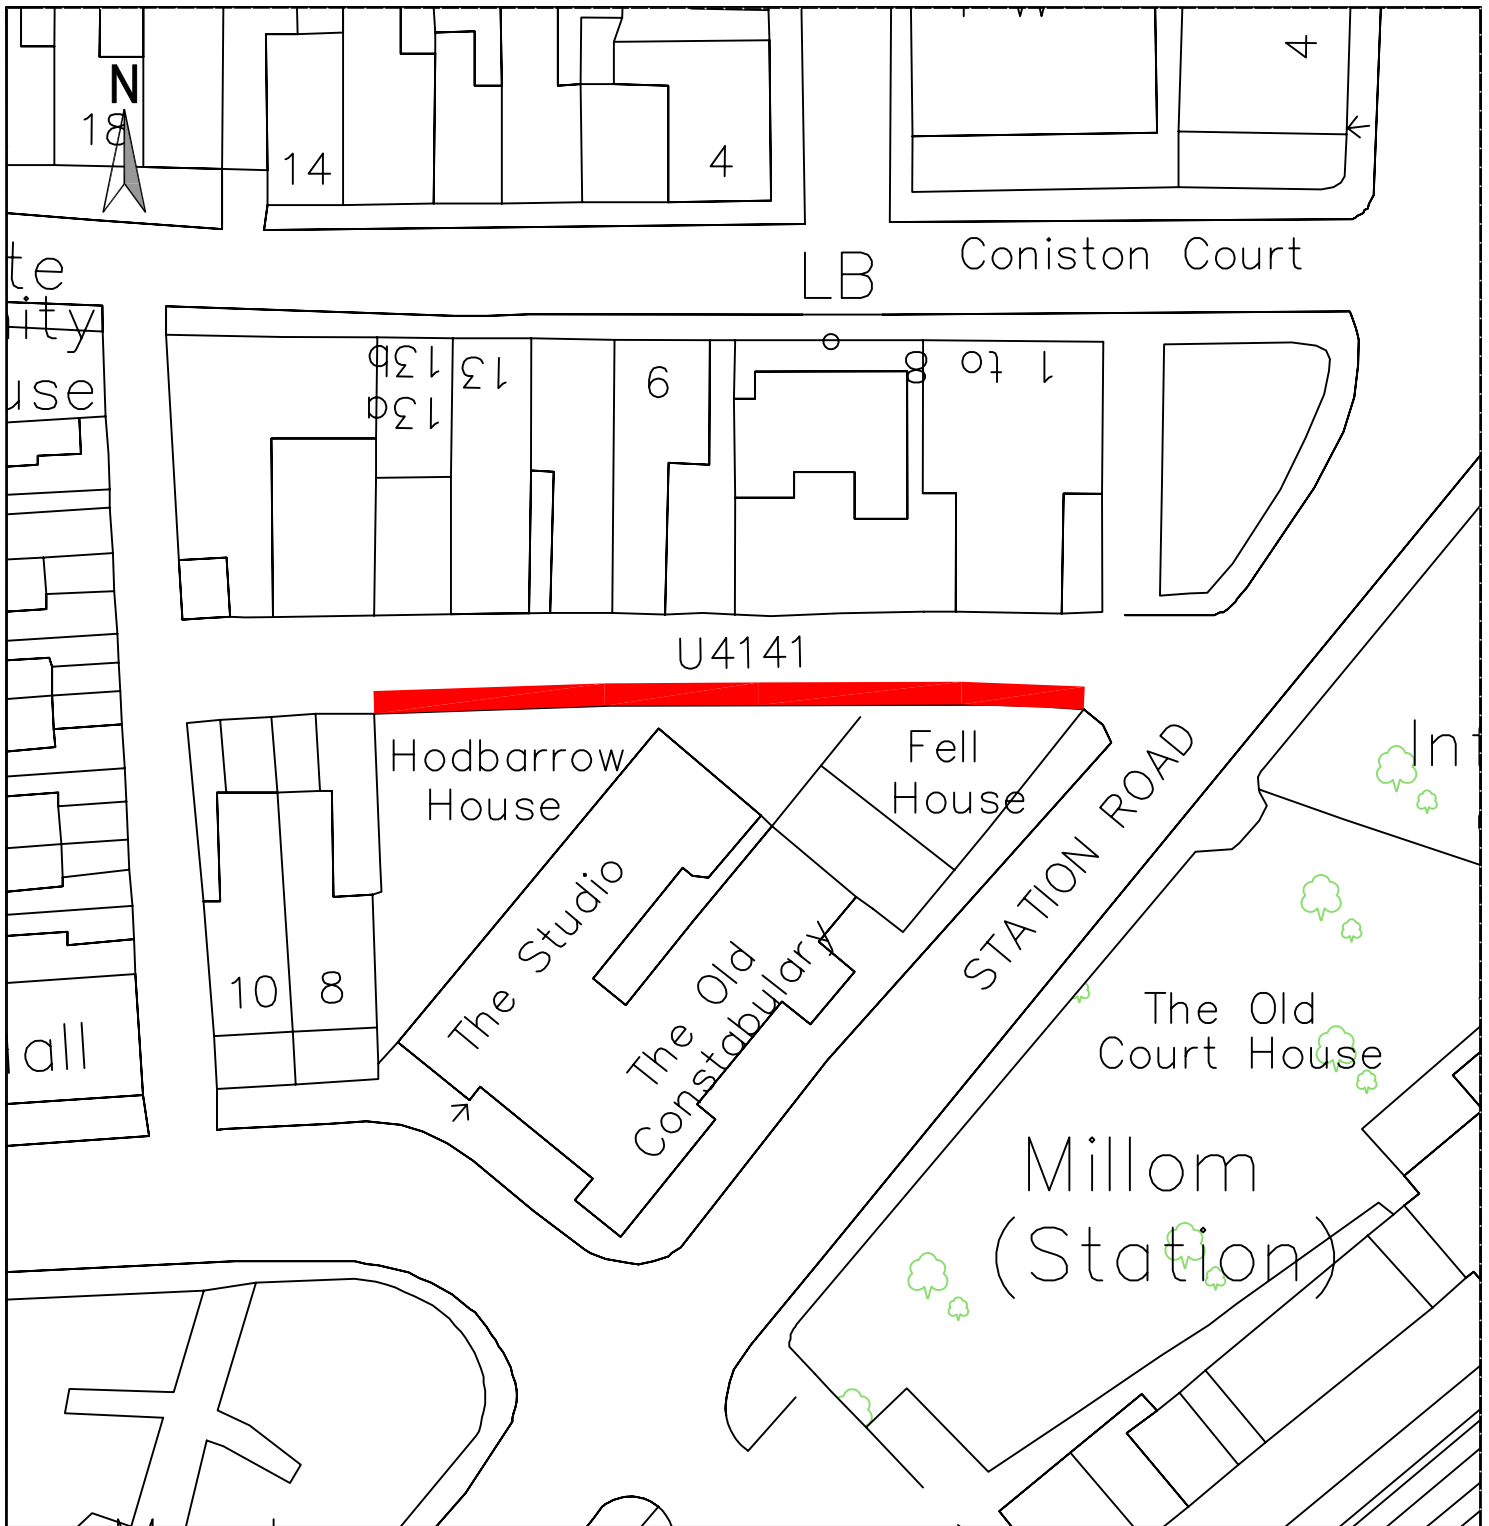

KEY

 Proposed double yellow lines (no waiting at any time)



Parkhouse Building, Kingmoor Business Park  
CARLISLE, Cumbria, CA6 4SJ, Tel. 01228 673030


2025-26 Cleator Moor, Egremont, Millom  
& Surrounding Area TRO Review

Proposal 20  
U4141, (Rear of Former Police Station)  
Millom



Reproduced from Ordnance Survey mapping  
© Crown Copyright 2025  
Licence number AC0000861732

Drawing No. CMTRO26/PNG/04/04.Rev0

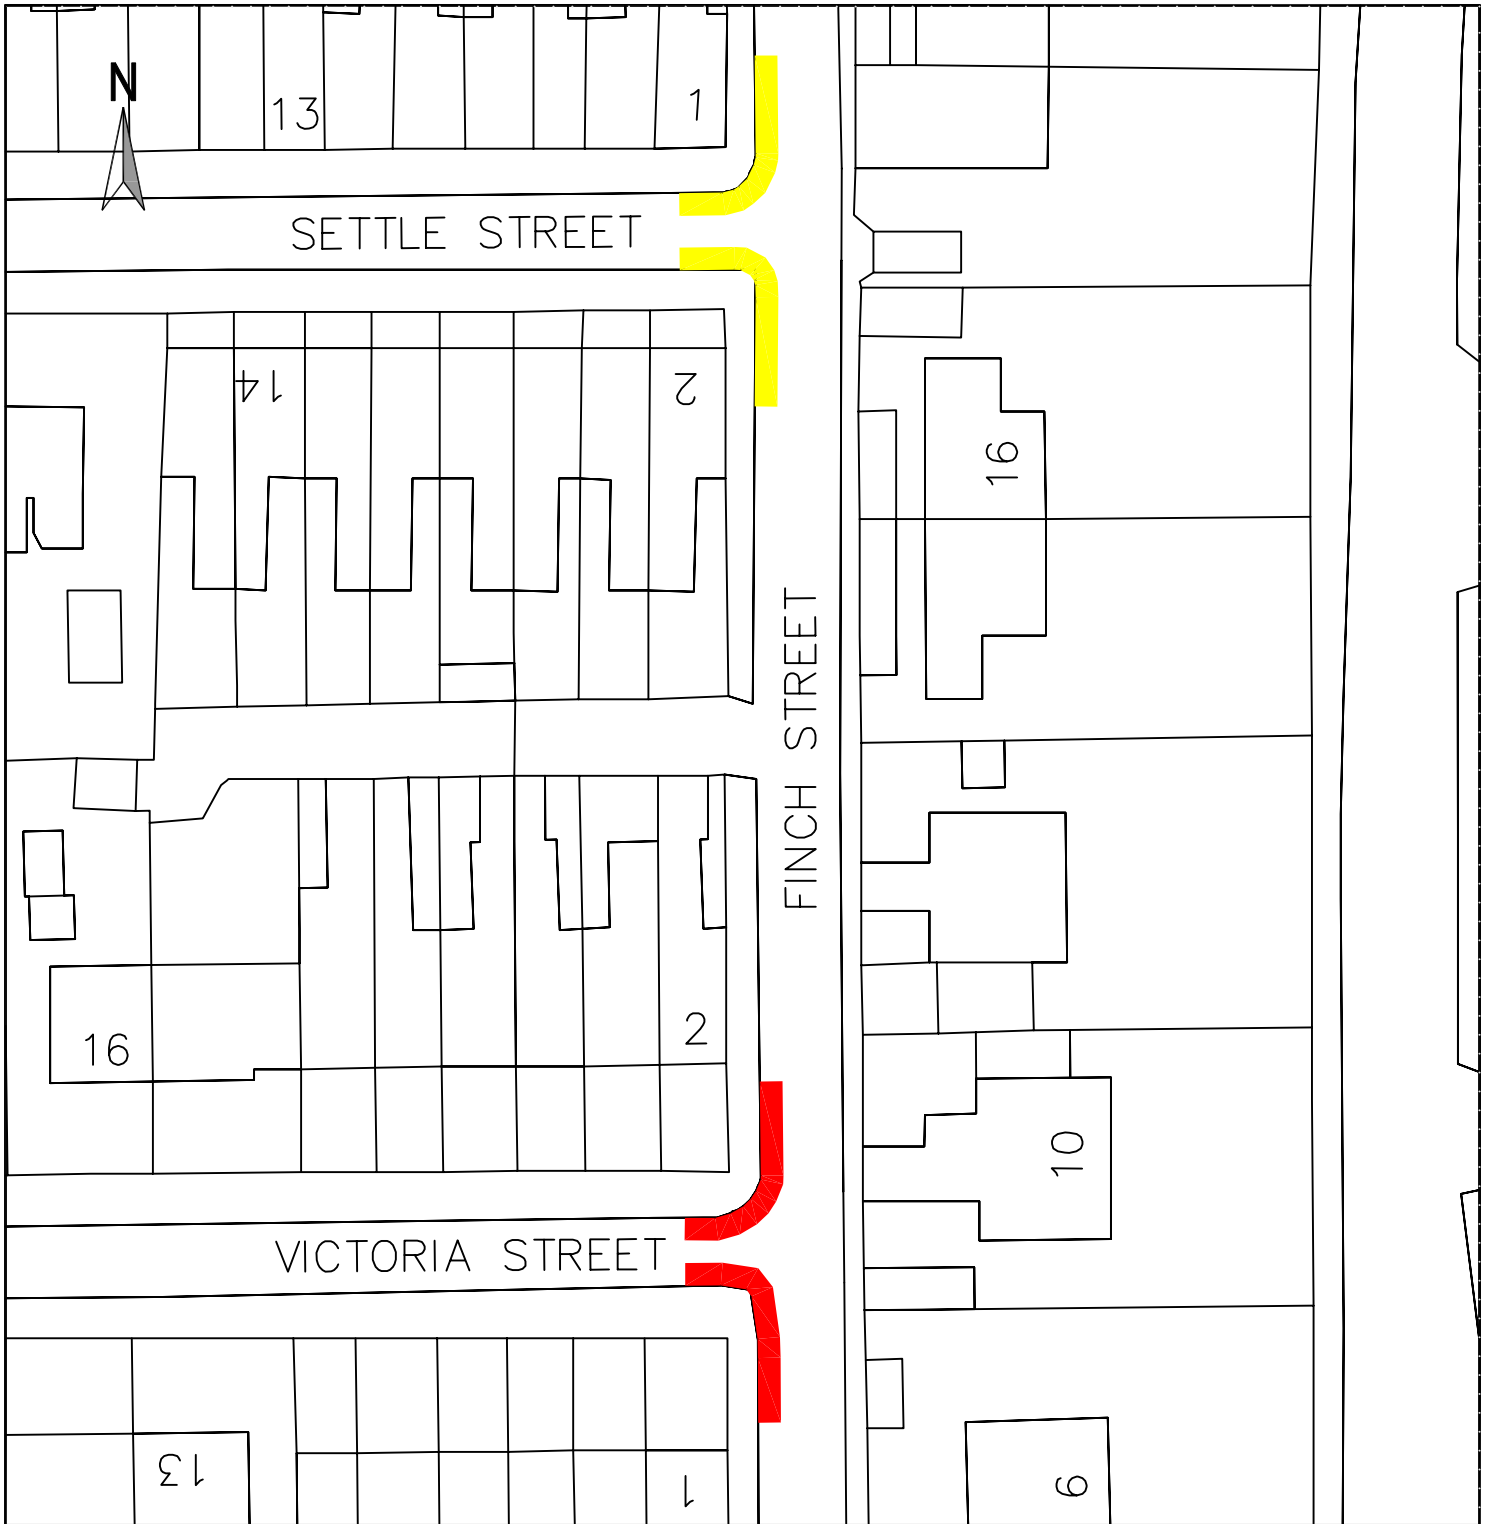Drawn by PNG Scale 1:500 Date MAR '26



**KEY**

-  Existing double yellow lines (no waiting at any time)
-  Proposed double yellow lines (no waiting at any time)



Parkhouse Building, Kingmoor Business Park  
 CARLISLE, Cumbria, CA6 4SJ, Tel. 01228 673030


2025-26 Cleator Moor, Egremont, Millom  
 & Surrounding Area TRO Review

Proposal 21  
 Finch Street / Victoria Street, Millom

Reproduced from Ordnance Survey mapping  
 © Crown Copyright 2025  
 Licence number AC0000861732

Drawing No. CMTRO26/PNG/04/05.Rev0

Drawn by **PNG** Scale **1:500** Date **MAR '26**

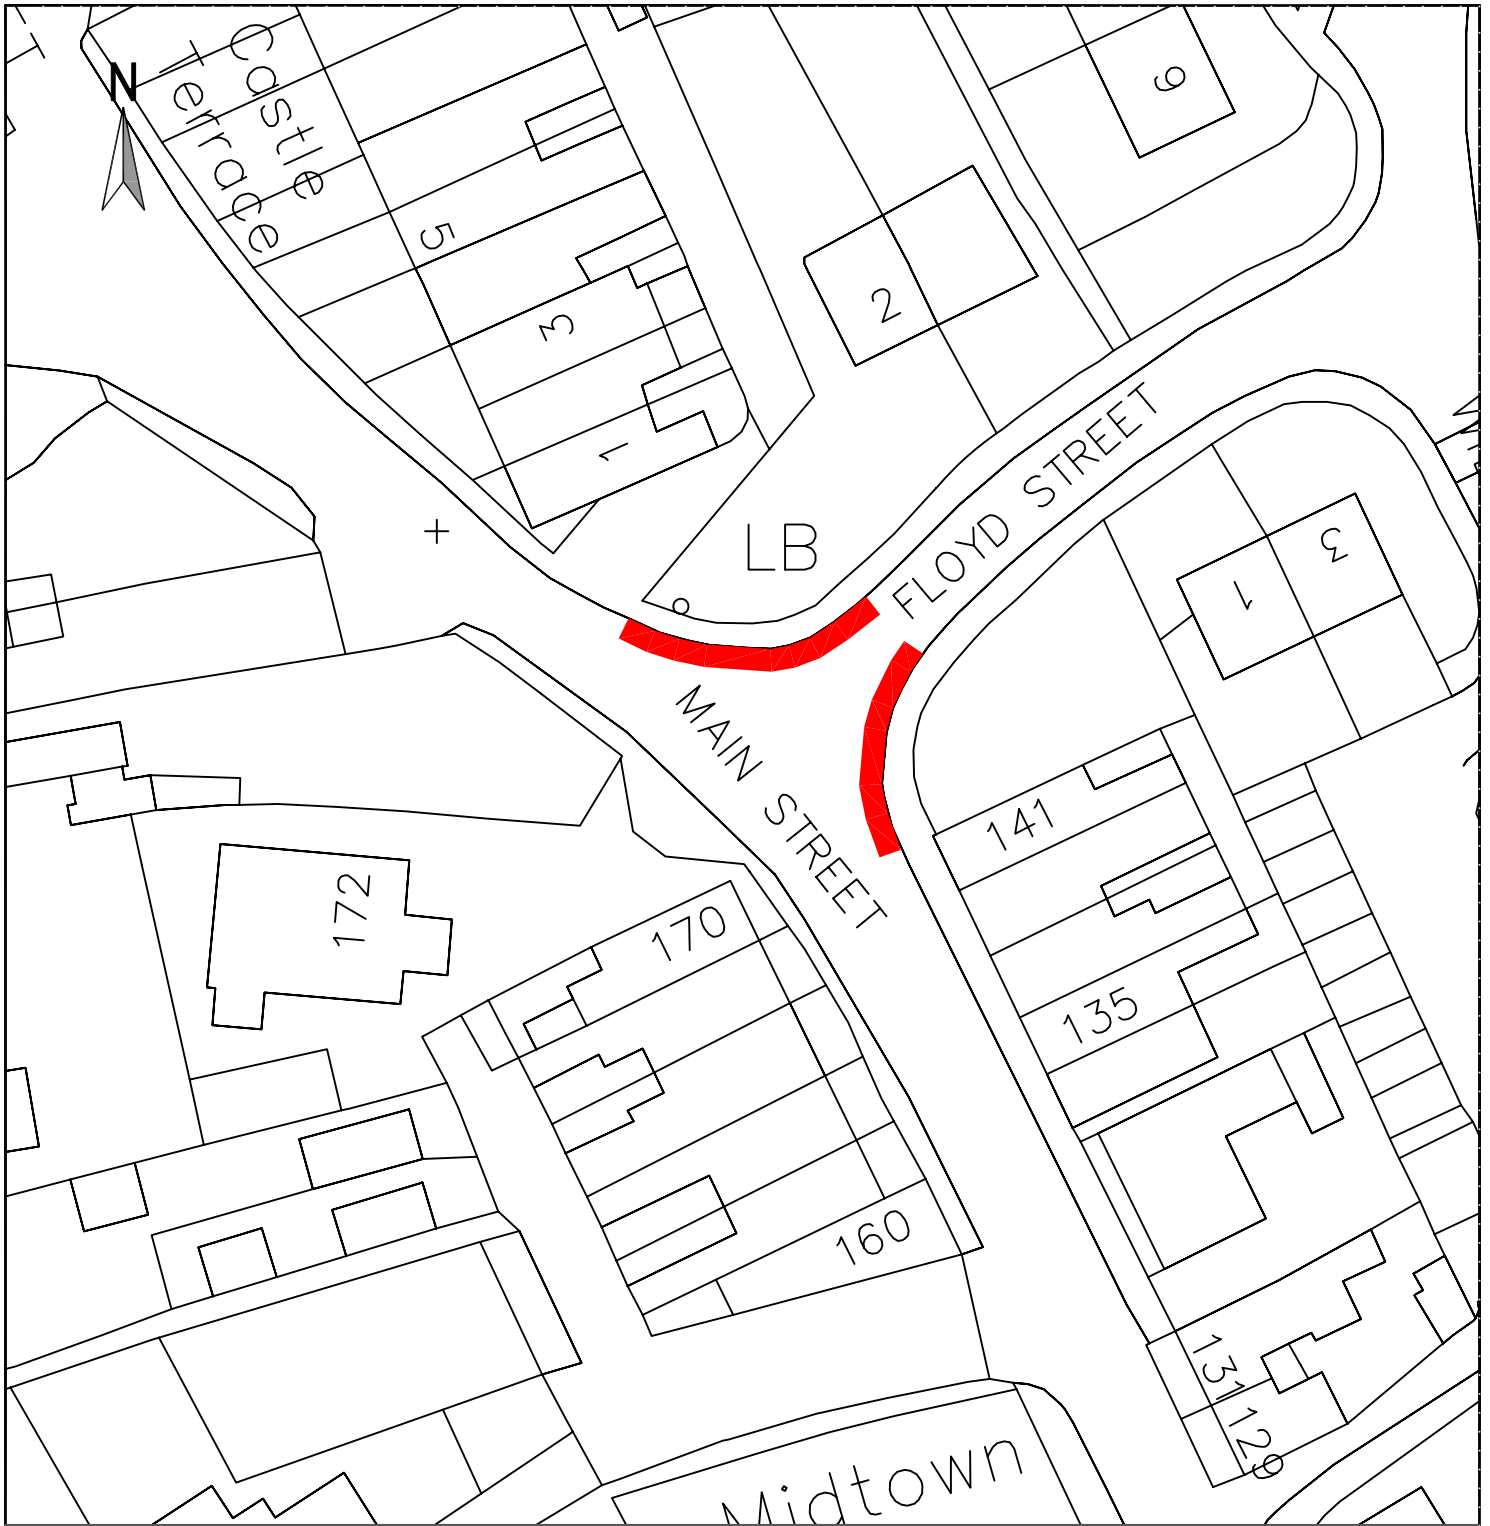

KEY

 Proposed double yellow lines (no waiting at any time)



Parkhouse Building, Kingmoor Business Park  
CARLISLE, Cumbria, CA6 4SJ, Tel. 01228 673030


2025-26 Cleator Moor, Egremont, Millom  
& Surrounding Area TRO Review

Proposal 22  
Main Street / Floyd Street, Haverigg

Reproduced from Ordnance Survey mapping  
© Crown Copyright 2025  
Licence number AC0000861732

Drawing No. CMTRO26/PNG/04/06.Rev0

Drawn by PNG Scale 1:500 Date MAR '26

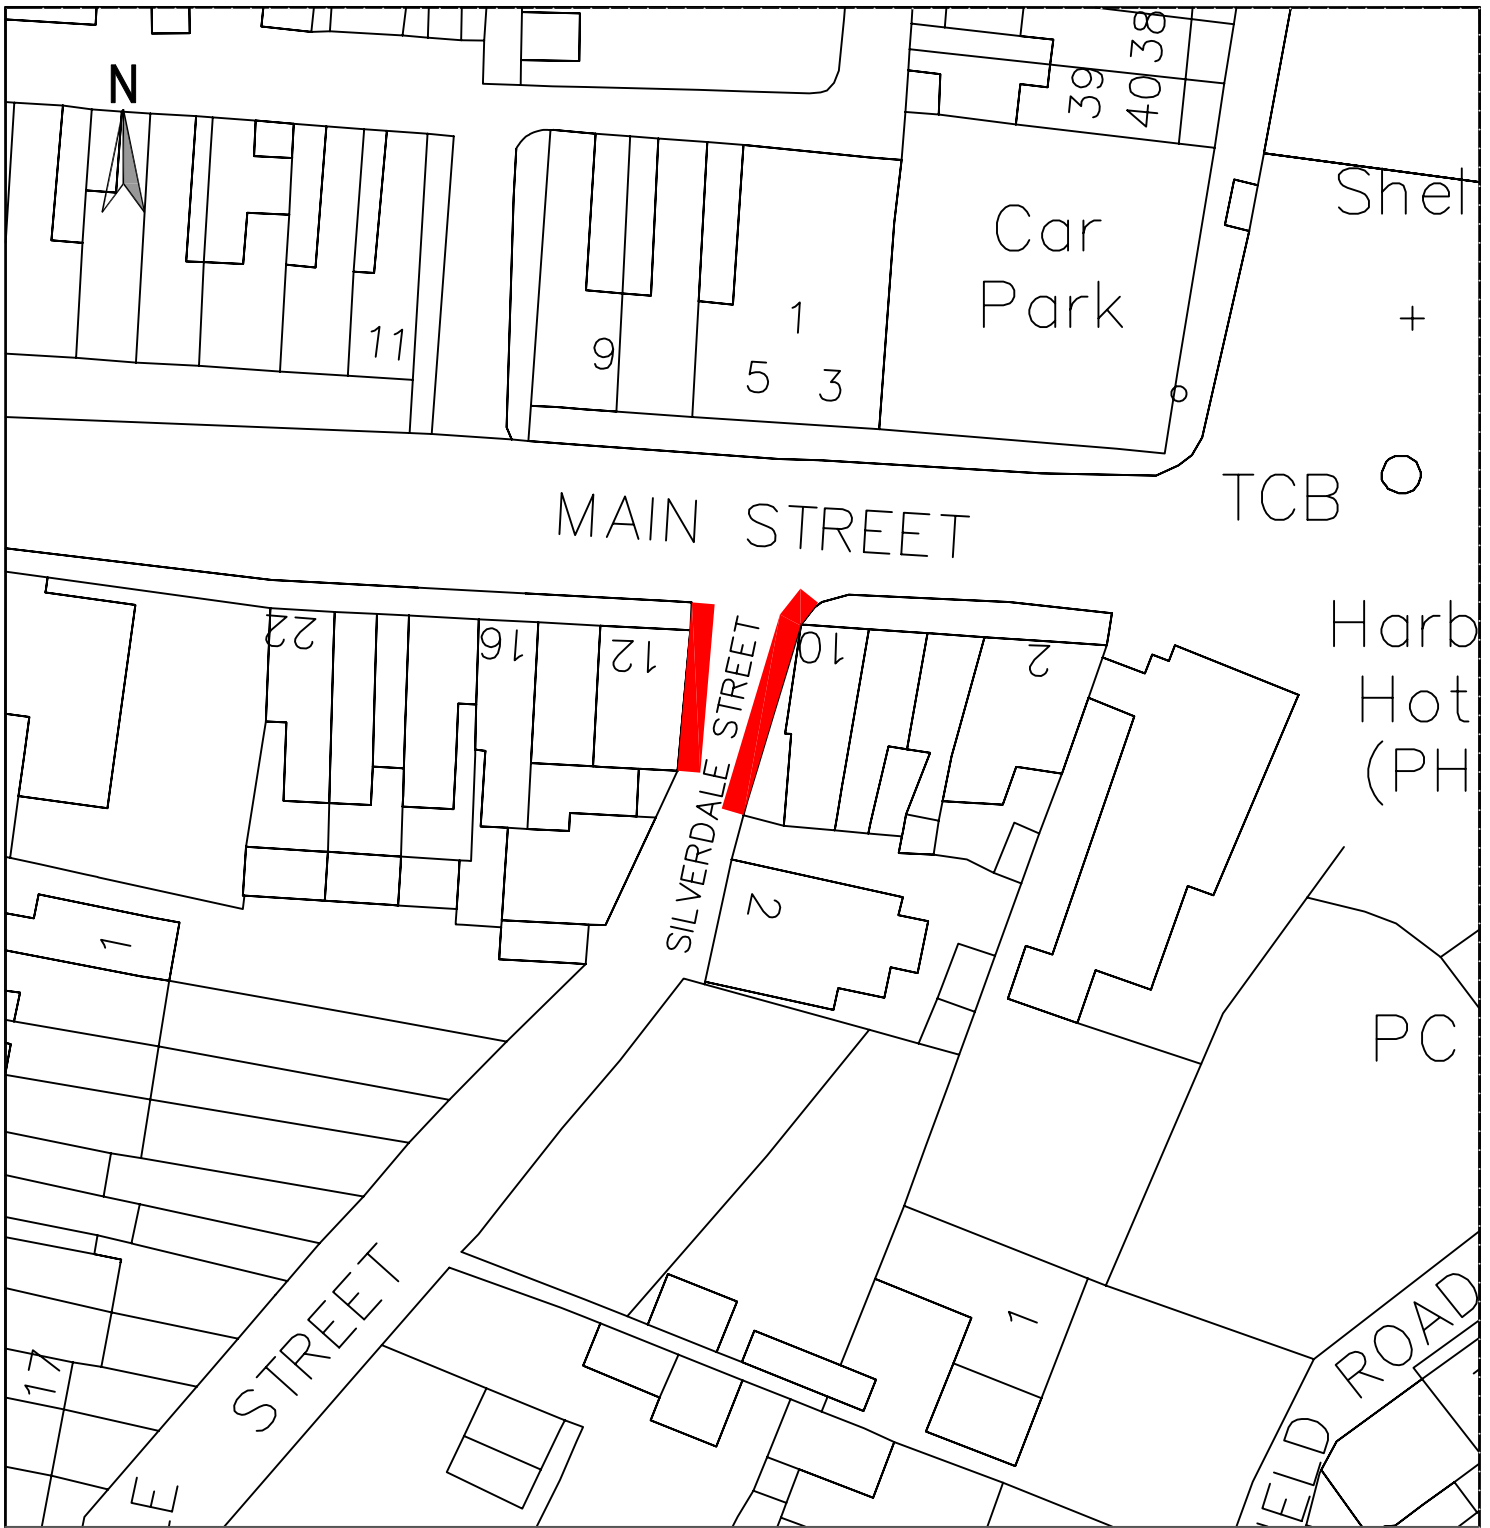

KEY

 Proposed double yellow lines (no waiting at any time)



Parkhouse Building, Kingmoor Business Park  
CARLISLE, Cumbria, CA6 4SJ, Tel. 01228 673030


2025-26 Cleator Moor, Egremont, Millom  
& Surrounding Area TRO Review

Proposal 23  
Main Street / Silverdale Street, Haverigg

Reproduced from Ordnance Survey mapping  
© Crown Copyright 2025  
Licence number AC0000861732

Drawing No. CMTRO26/PNG/04/07.Rev0

Drawn by **PNG** Scale **1:500** Date **MAR '26**

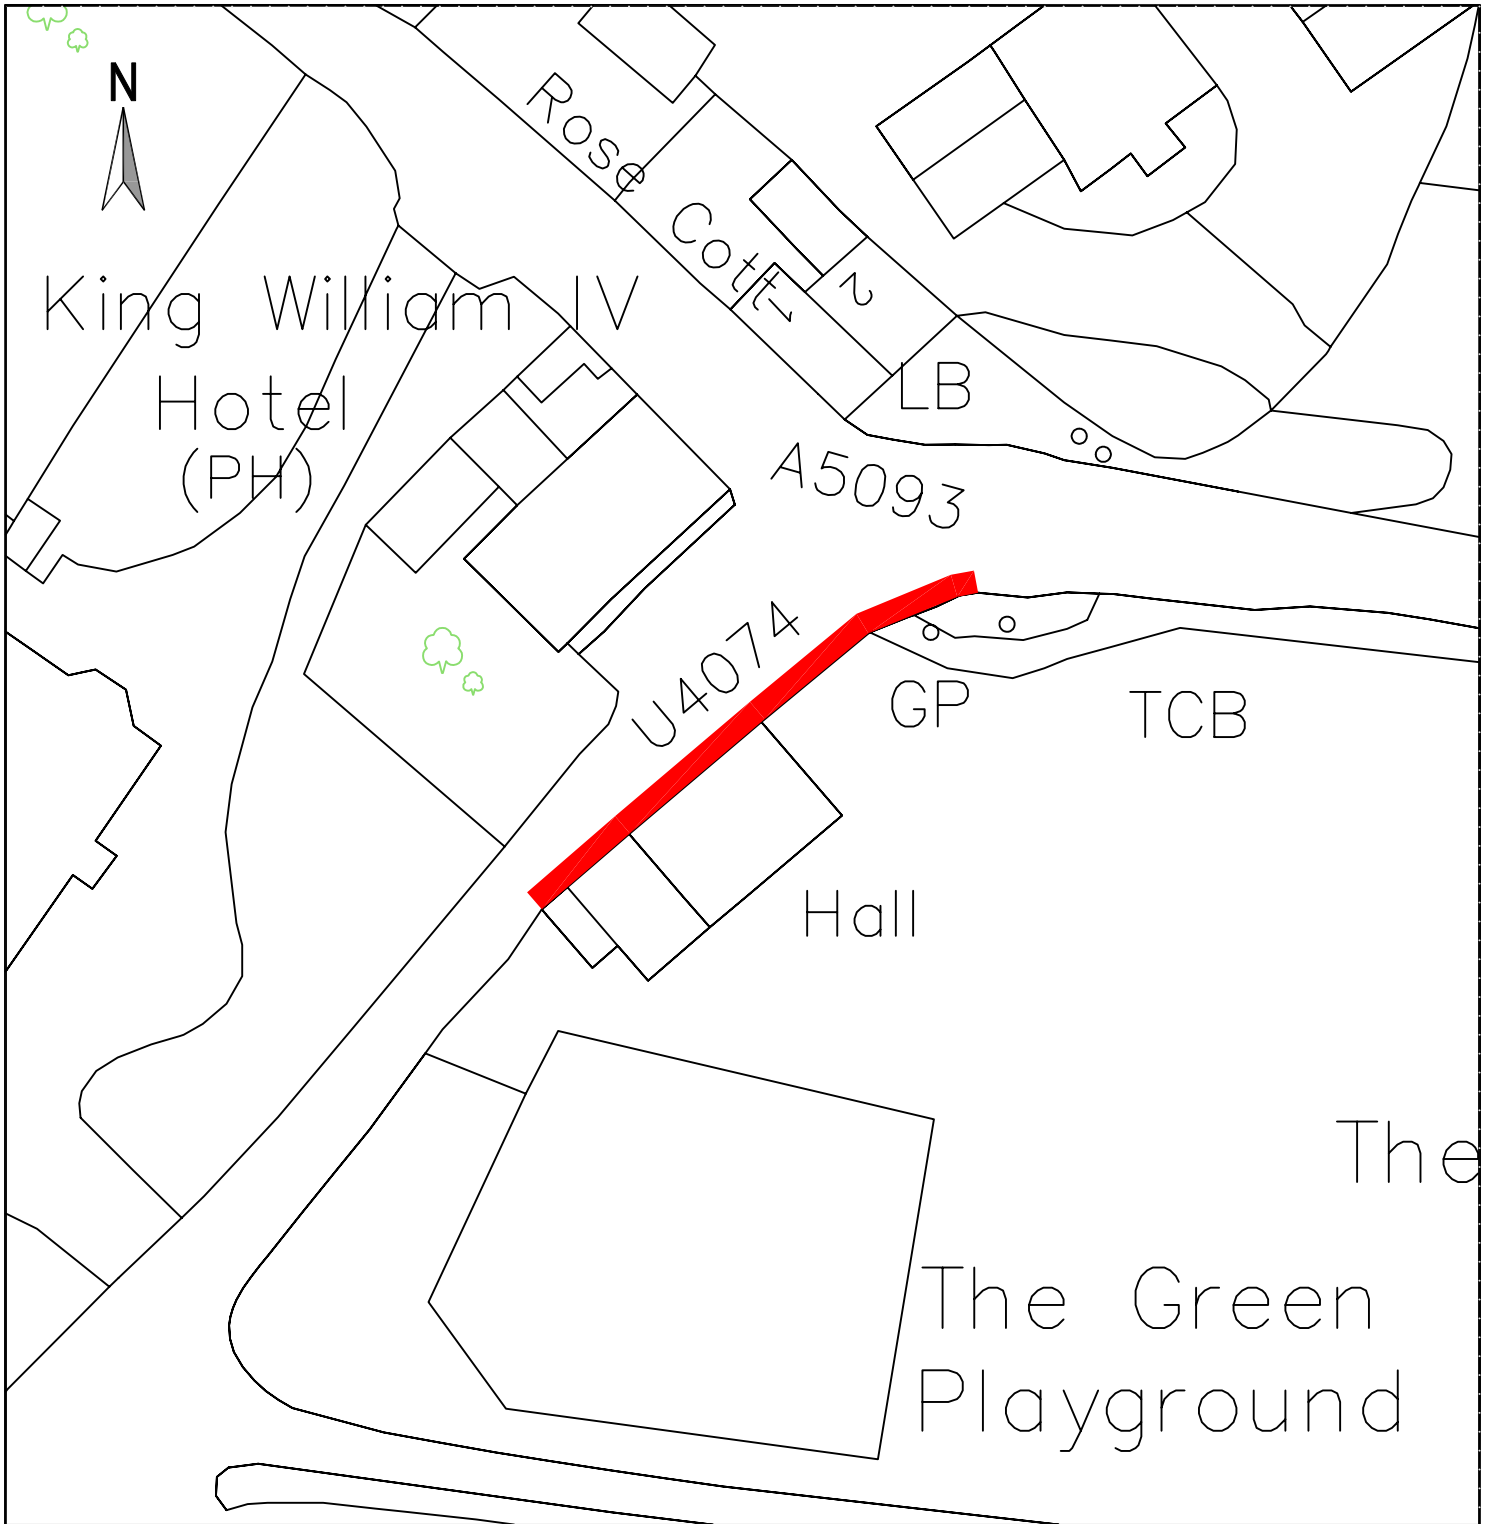

KEY

 Proposed double yellow lines (no waiting at any time)



Parkhouse Building, Kingmoor Business Park  
CARLISLE, Cumbria, CA6 4SJ, Tel. 01228 673030


2025-26 Cleator Moor, Egremont, Millom  
& Surrounding Area TRO Review

Proposal 24  
U4074 Kirksanton Village Hall

Reproduced from Ordnance Survey mapping  
© Crown Copyright 2025  
Licence number AC0000861732

Drawing No. CMTRO26/PNG/04/08.Rev0

Drawn by **PNG** Scale **1:500** Date **MAR '26**

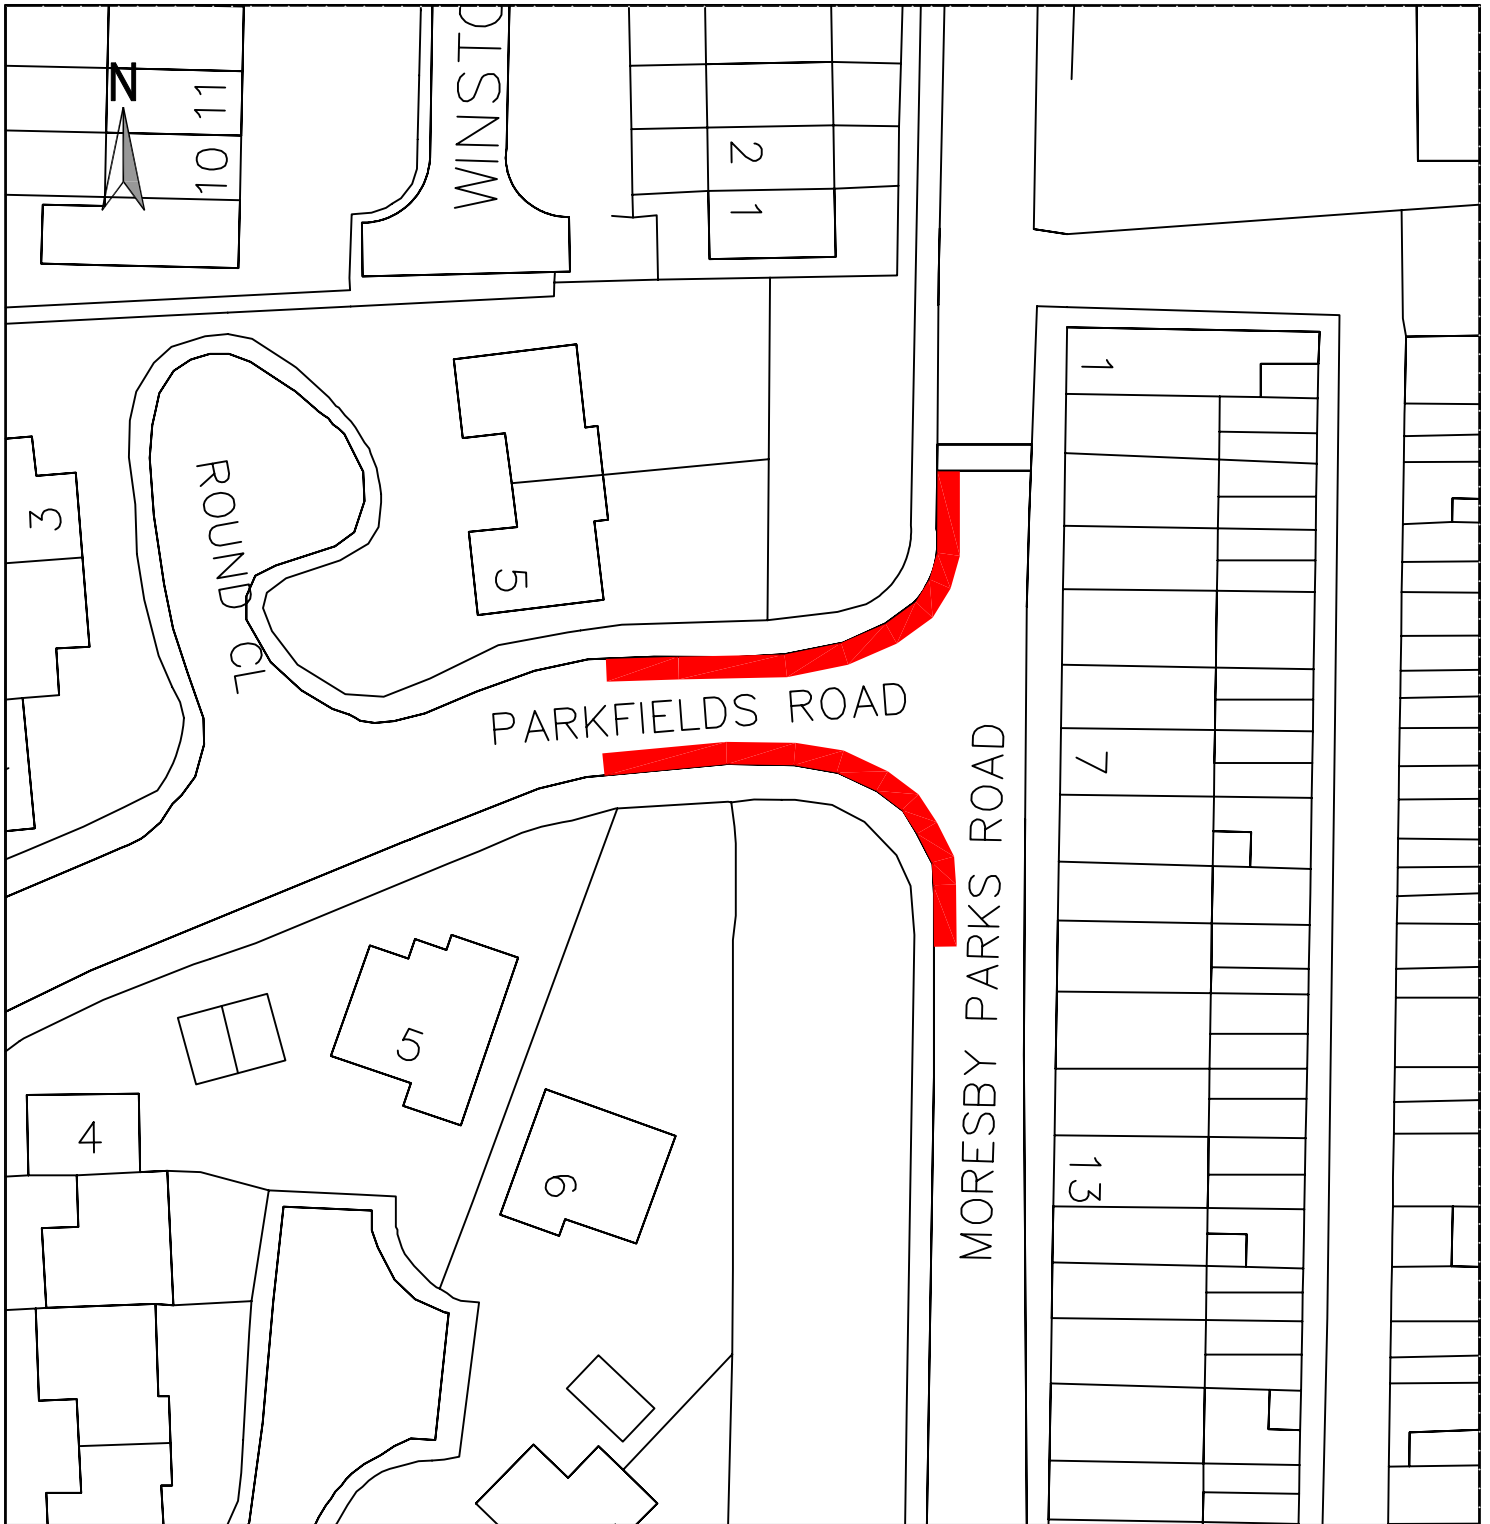

KEY

 Proposed double yellow lines (no waiting at any time)



Parkhouse Building, Kingmoor Business Park  
CARLISLE, Cumbria, CA6 4SJ, Tel. 01228 673030

2025-26 Cleator Moor, Egremont, Millom  
& Surrounding Area TRO Review

Proposal 25  
Moresby Parks Road / Parkfields Road

Reproduced from Ordnance Survey mapping  
© Crown Copyright 2025  
Licence number AC0000861732

Drawing No. CMTRO26/PNG/05/01.Rev0

Drawn by **PNG** Scale **1:500** Date **MAR '26**



CMEMSA TRO Review  
 Proposal 26  
 A595 – Lay-by Locations

Created by:EW  
 Created on: 27/01/2026  
 Scale: Not to scale