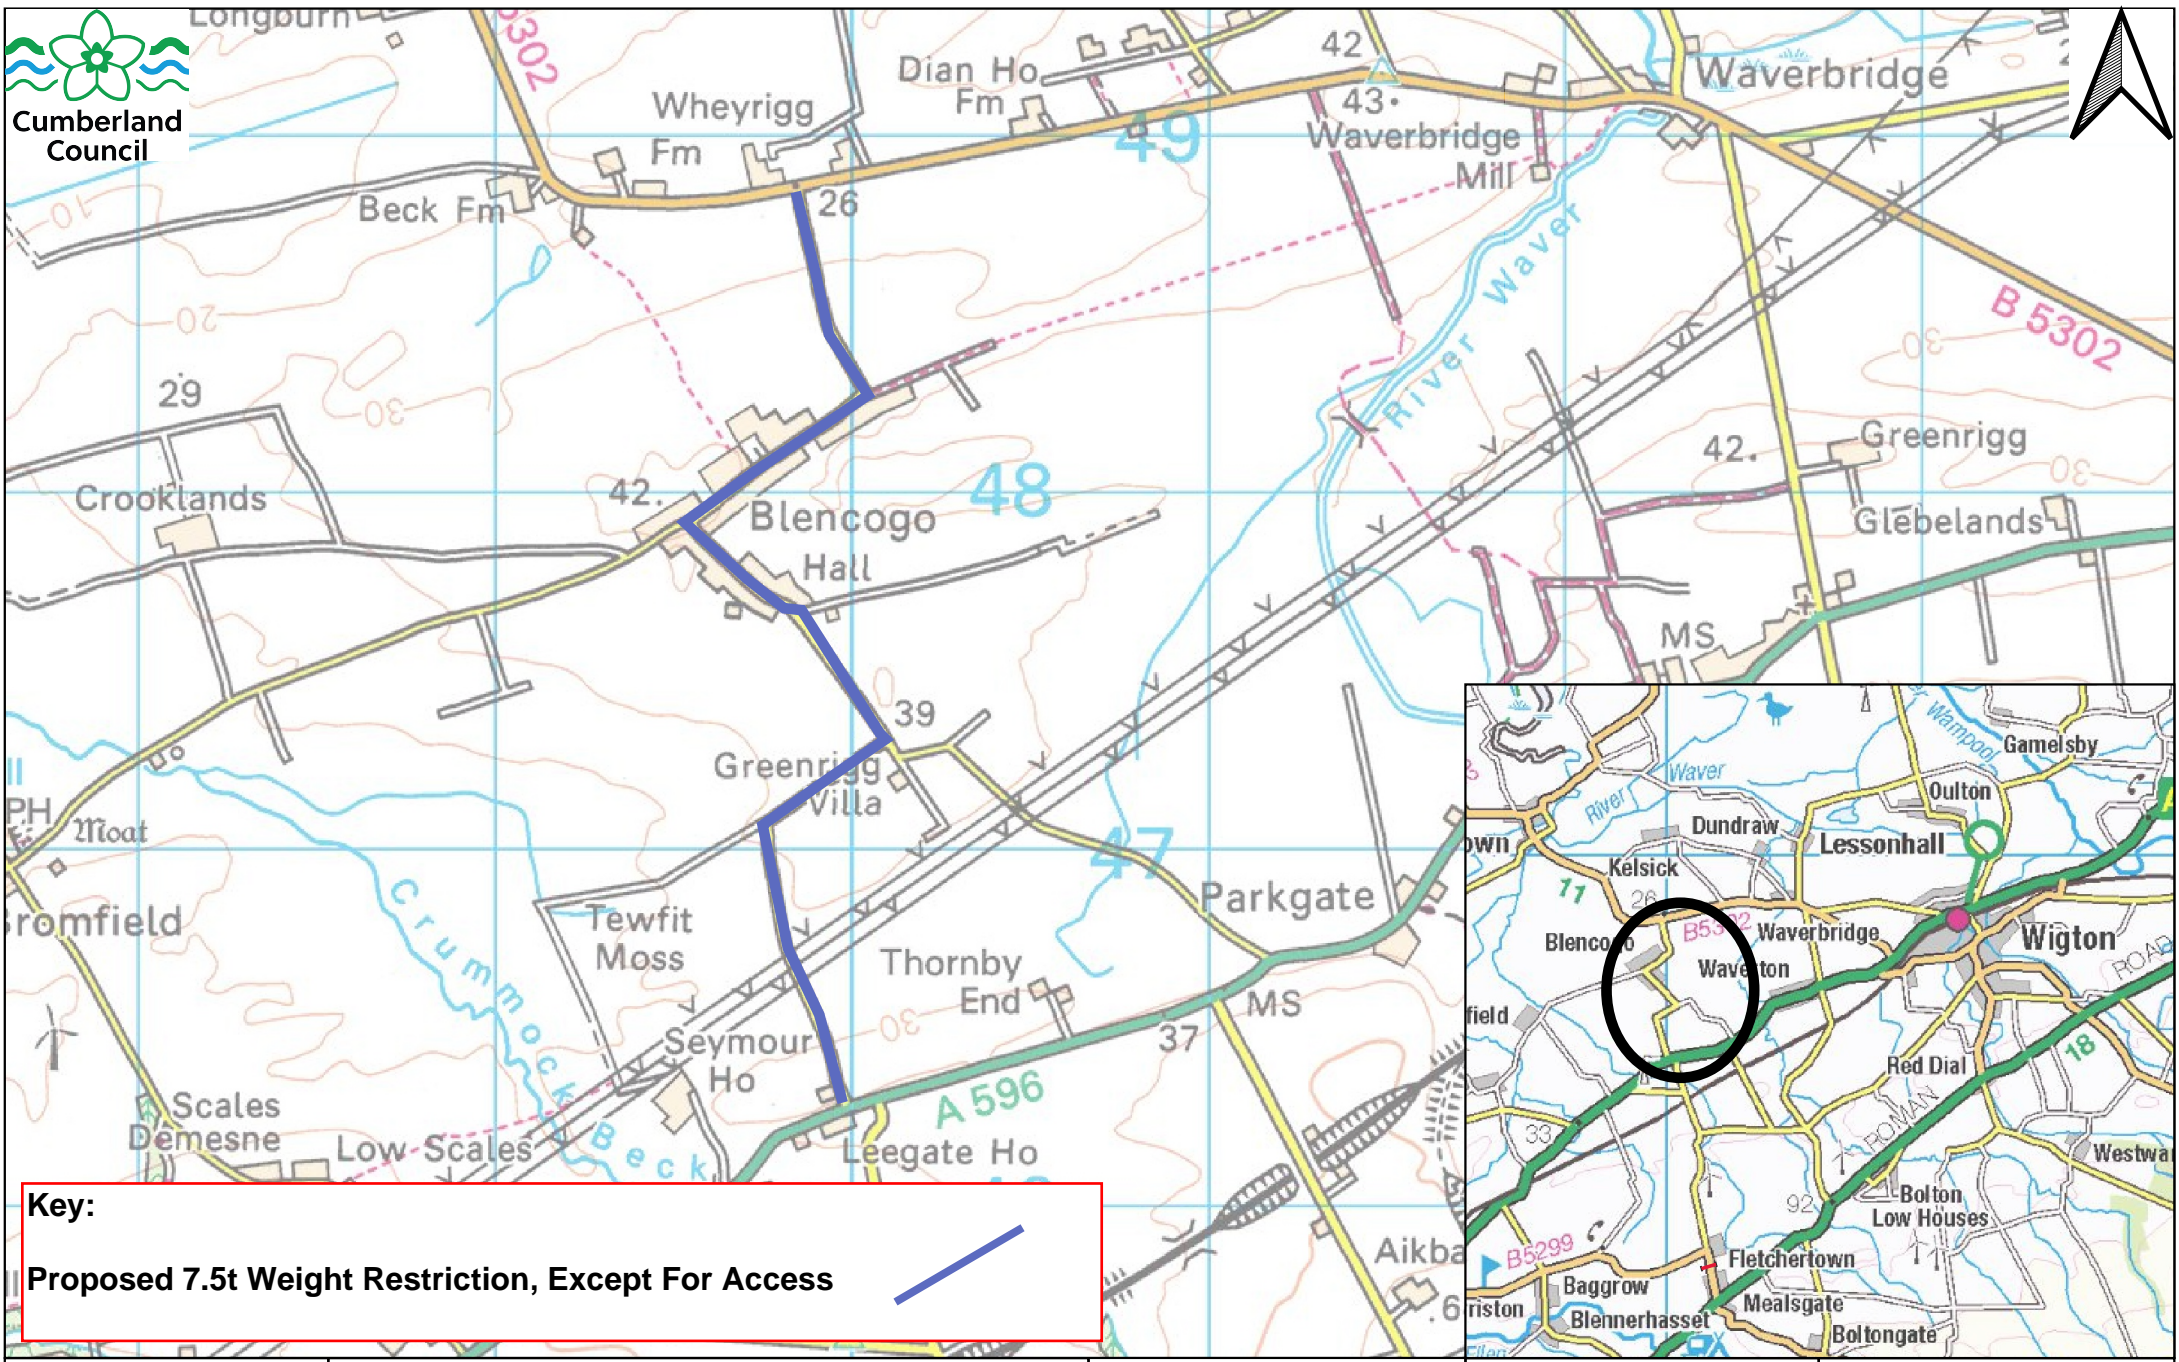

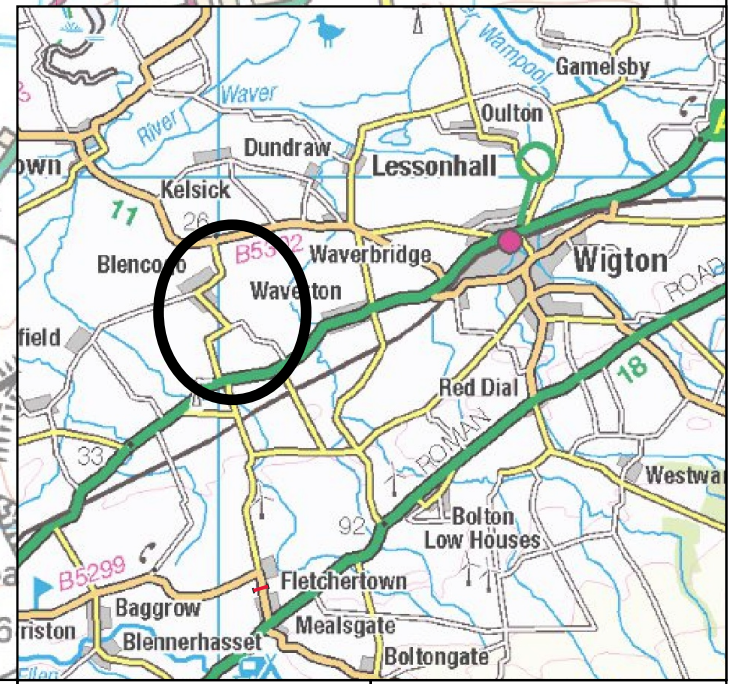


Cumberland Council



Key:

Proposed 7.5t Weight Restriction, Except For Access 



Drawing No:
ASW/TRO/P12/AM1

Aspatia, Silloth, Wigan And Surrounding Area TRO Review
Proposal No 12
C2046 and C2010 Blencogo

Created by: EW
Created on: 19/02/2026
Scale: Not to scale

Lillyhall Highways Depot,
Joseph Noble Road,
Lillyhall Industrial Estate,
Workington, CA14 4JH.