



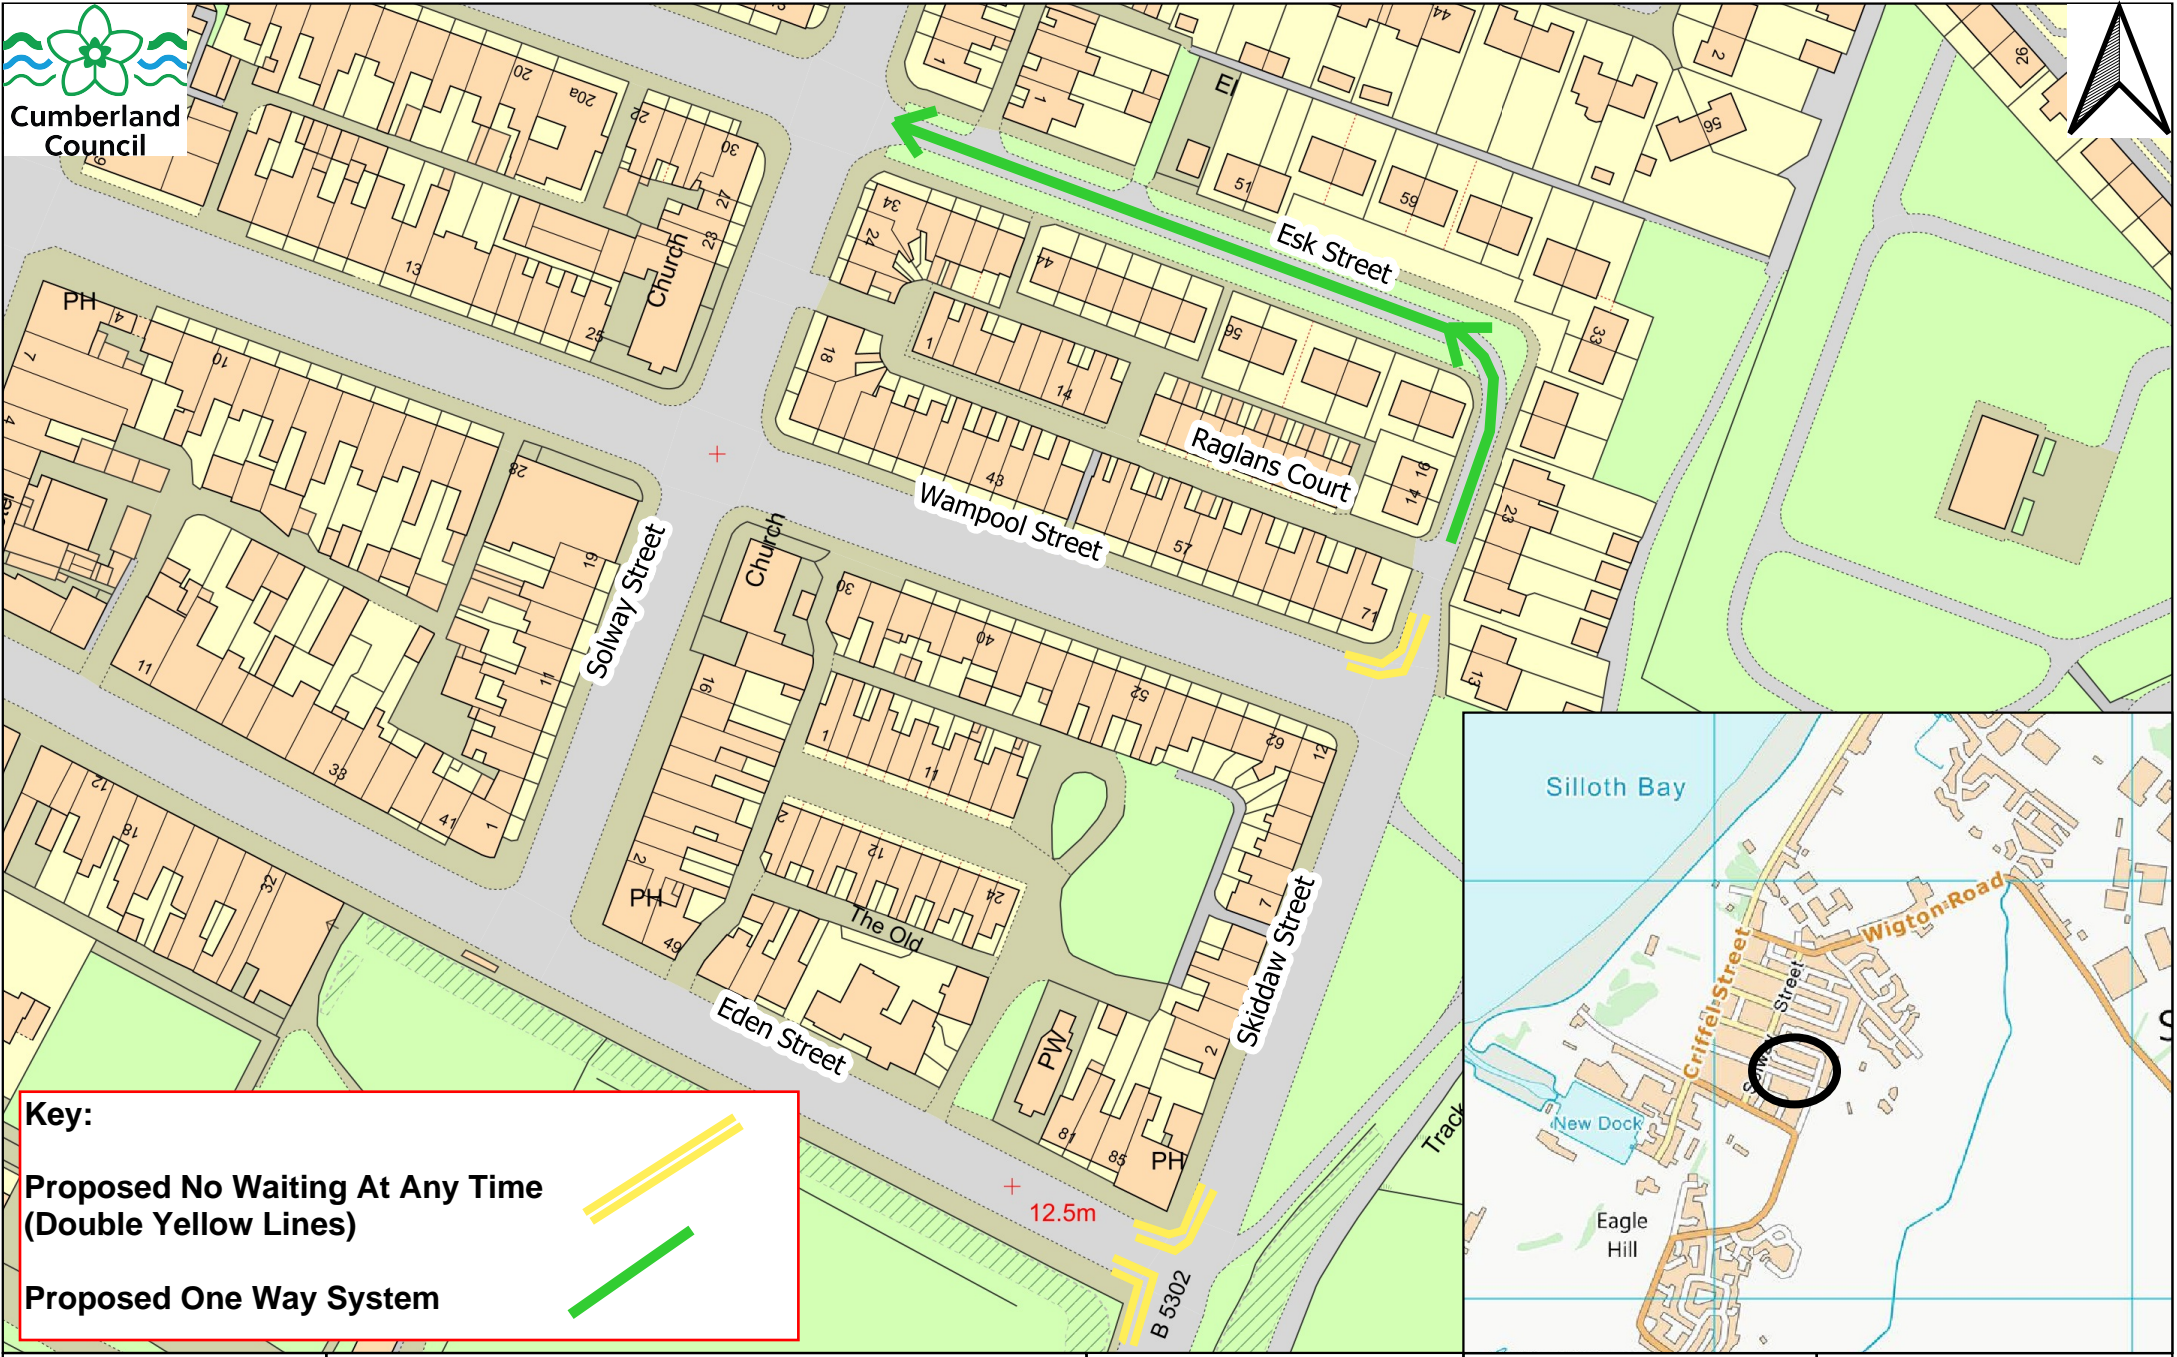

Cumberland Council

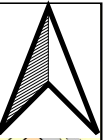

Key:

Proposed No Waiting At Any Time (Double Yellow Lines) 

Proposed One Way System 



Drawing No:
ASW/TRO/P19/AM2

Aspatria, Sillioth, Wigton And Surrounding Area TRO Review
Proposal No 19
Esk Street and Skiddaw Street, Sillioth

Created by: EW
Created on: 16/02/2026
Scale: Not to scale

Lillyhall Highways Depot,
Joseph Noble Road,
Lillyhall Industrial Estate,
Workington, CA14 4JH.