


Cumberland Council




Proposed Movement
Of Existing Disc
Parking to the West

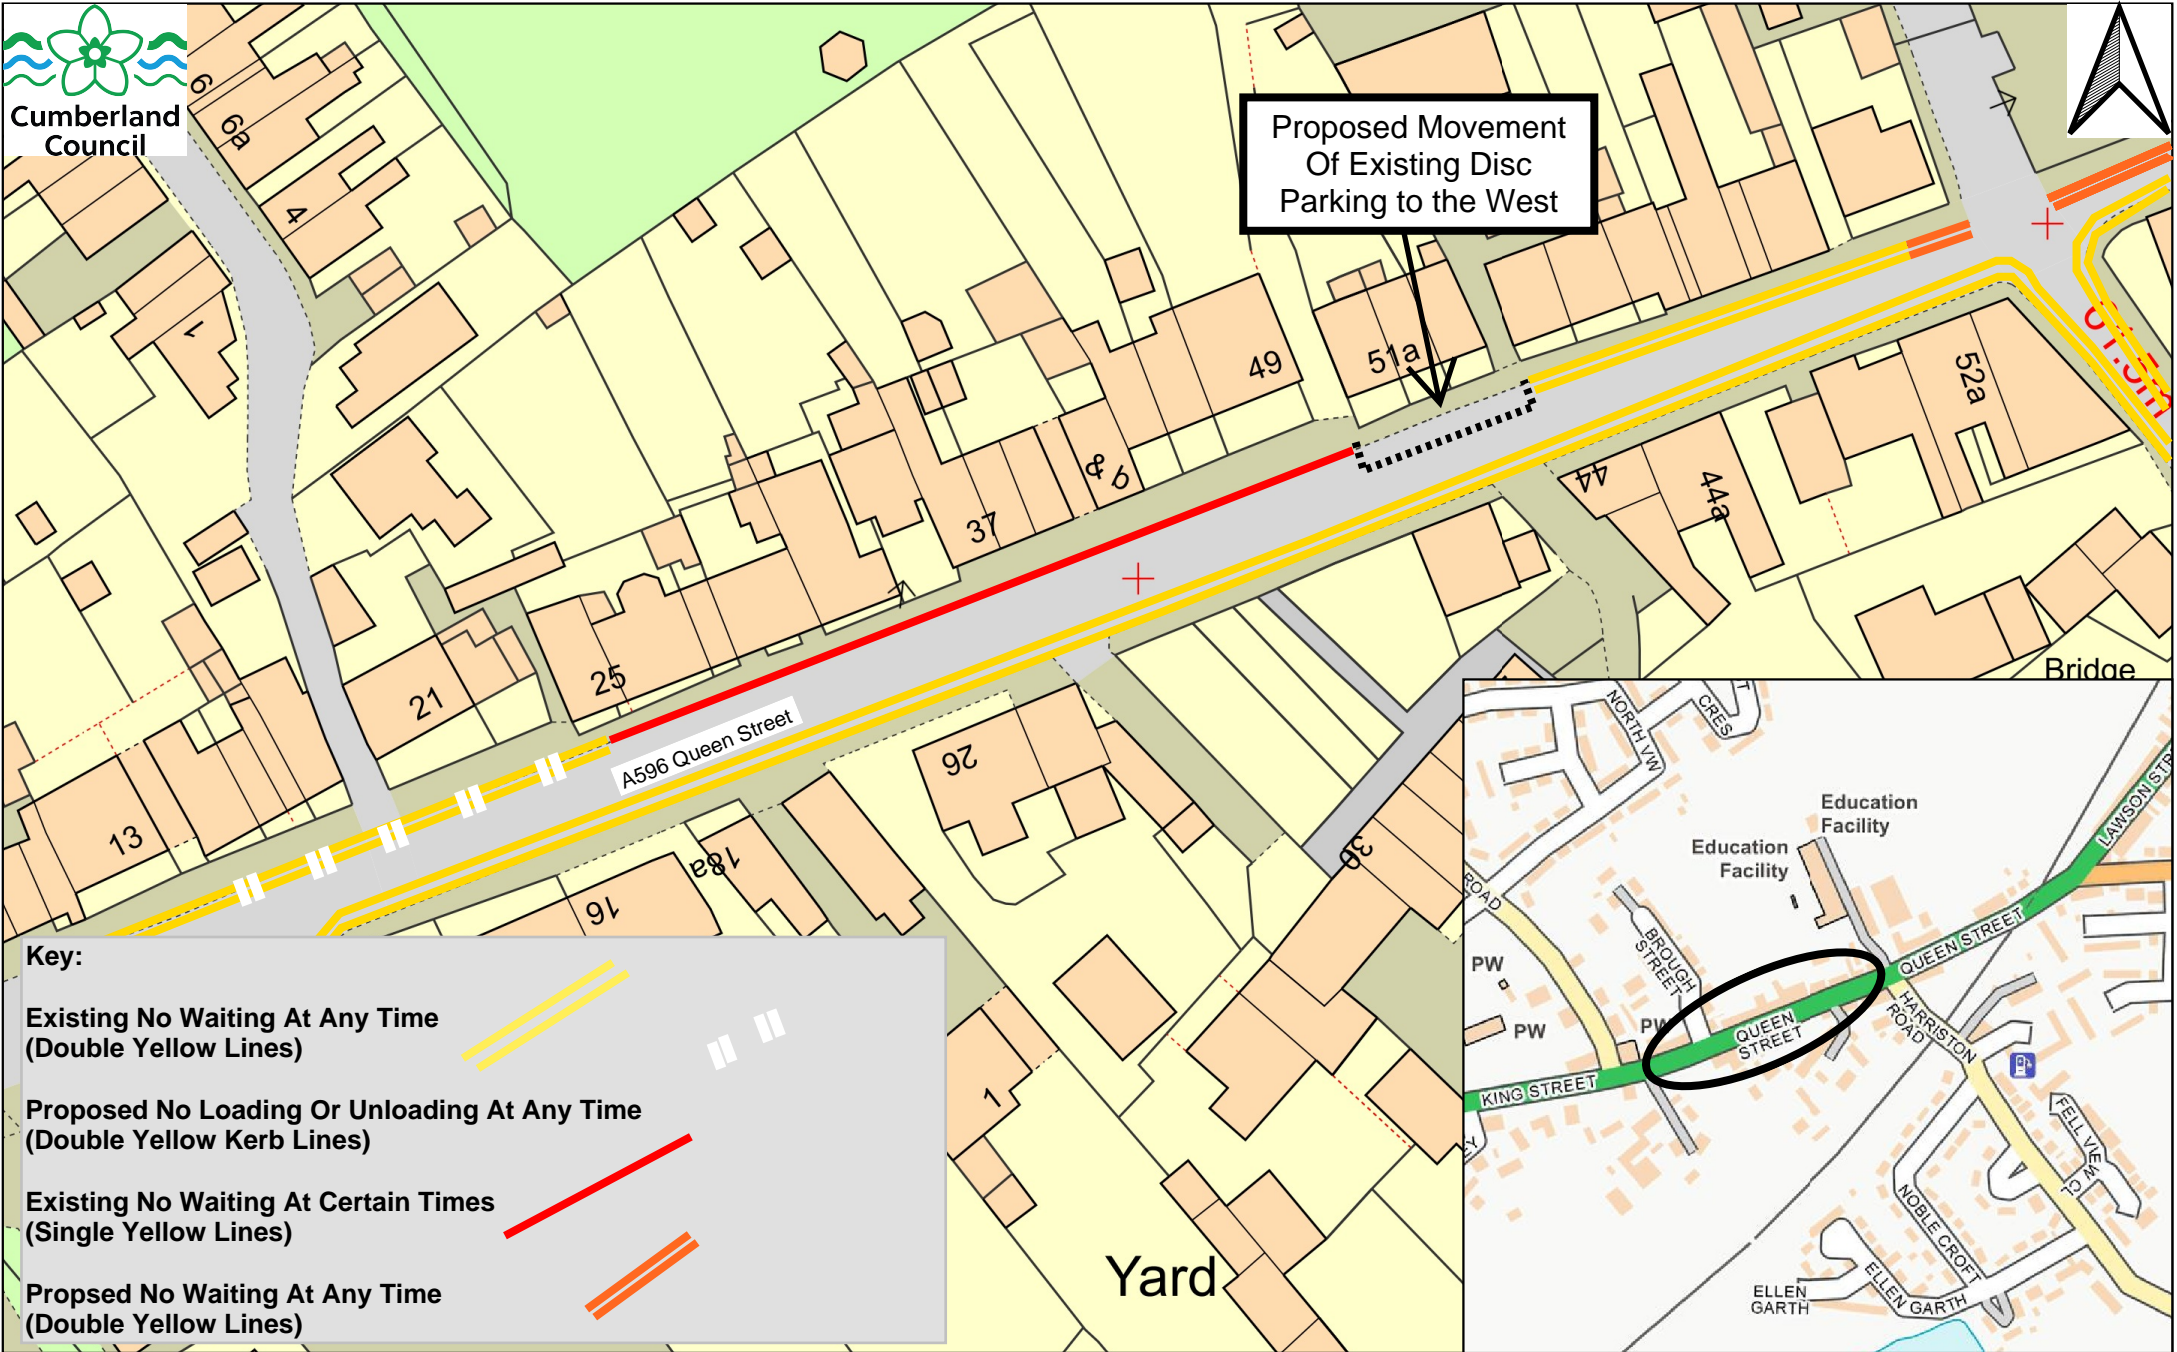

Key:

- Existing No Waiting At Any Time (Double Yellow Lines)
- Proposed No Loading Or Unloading At Any Time (Double Yellow Kerb Lines)
- Existing No Waiting At Certain Times (Single Yellow Lines)
- Proposed No Waiting At Any Time (Double Yellow Lines)

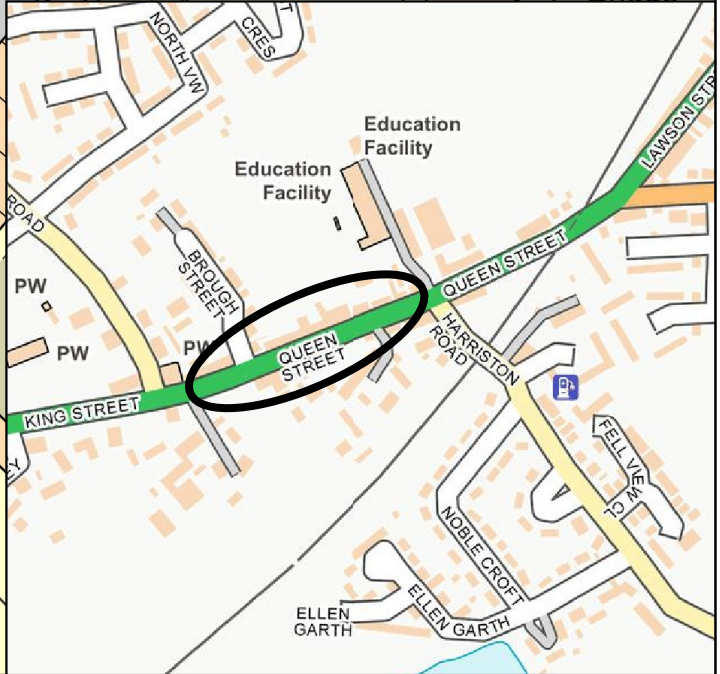

Drawing No:
ASW/TRO/P7/AM2

Aspatia, Silloth, Wigton And Surrounding Area TRO Review
Proposal No 7
Queen Street, Aspatia

Created by: EW
Created on: 11/02/2026
Scale: Not to scale

Lillyhall Highways Depot,
Joseph Noble Road,
Lillyhall Industrial Estate,
Workington, CA14 4JH.