

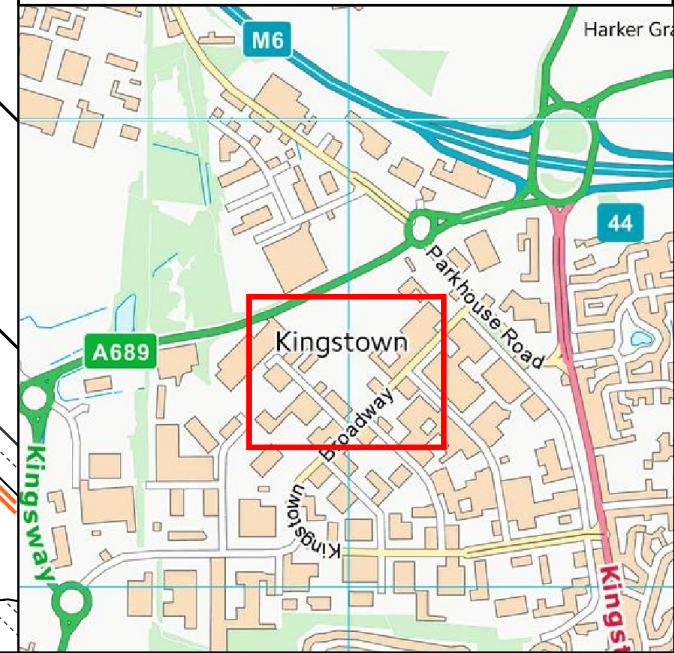


KEY:

-  Proposed No Waiting At Any Time
-  Existing No Waiting At Any Time



TRO Extents

Carlisle Central Parking Zones TRO Review
Proposal No. 6 Blackdyke Road

Drawing No:
HC/TRO/P6/AM0

Created by: K.Wilkinson
Created on: 09/10/2025
Scale: Not to scale

Parkhouse Building,
Baron Way,
Kingmoor Business Park,
Carlisle, CA6 4SJ.