


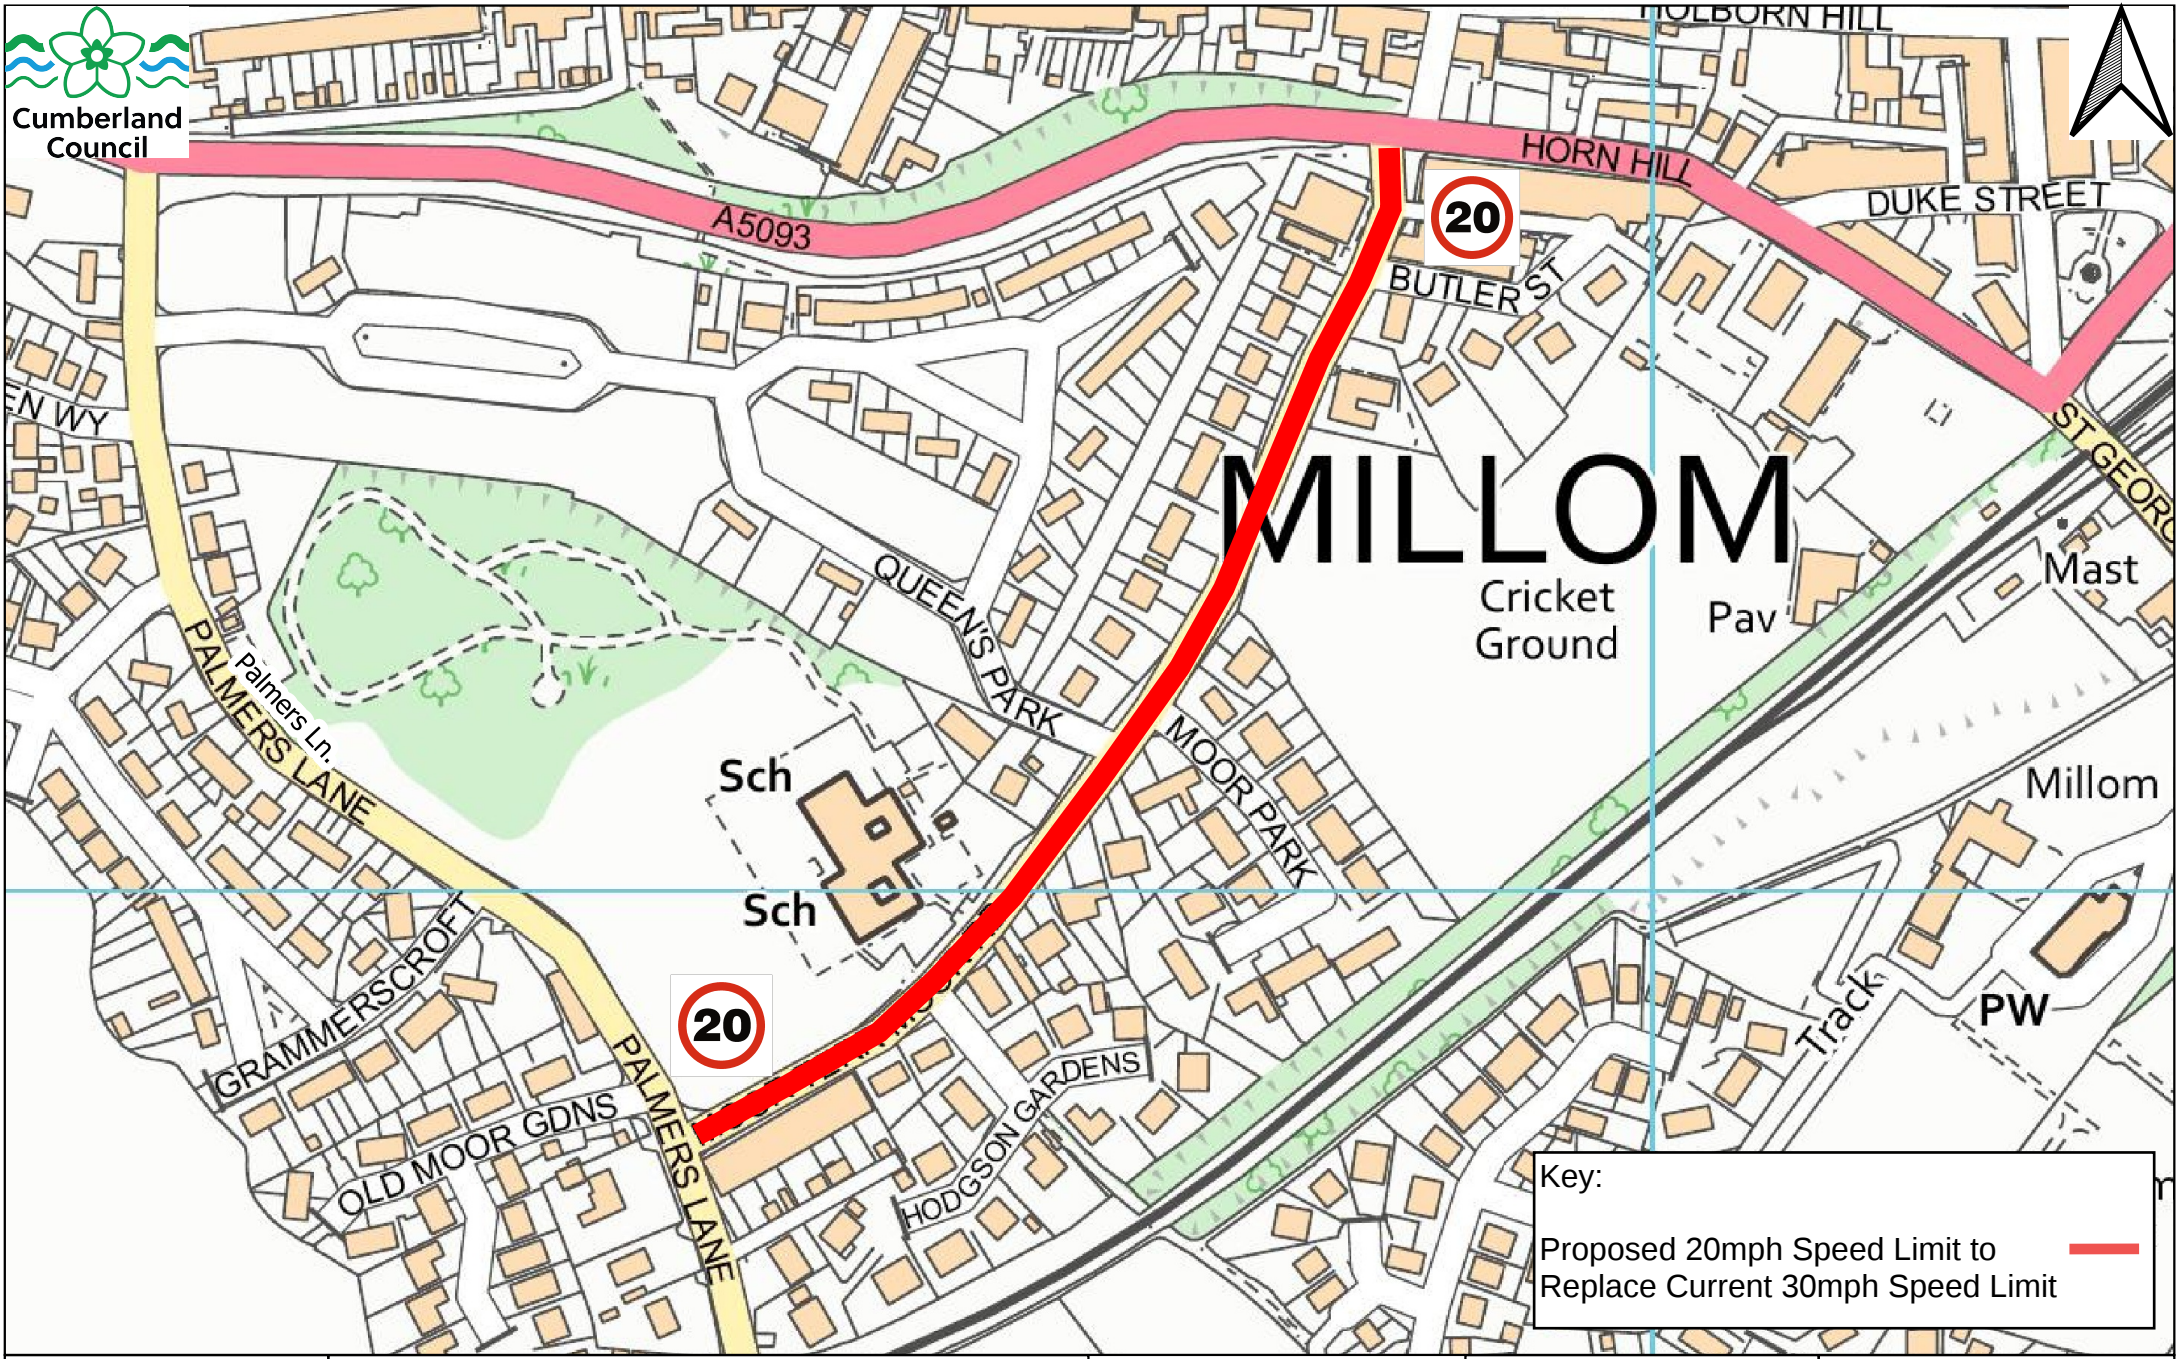

TTRO Extents	South Cumberland Speed Limit Review Traffic Regulation Order Proposal 1: Moor Terrace & Moor Road - Millom	Created by: Created on: 22/06/2026 Scale: Not to scale	Lillyhall Highways Depot, Joseph Noble Road, Lillyhall Industrial Estate, Workington, CA14 4JH.
--------------	---	--	--

© Crown copyright and database rights 2023 OS 100066931. You are granted a non-exclusive, royalty free, revocable licence solely to view the Licensed Data for non-commercial purposes for the period during which Cumberland Council makes it available. You are not permitted to copy, sub-license, distribute, sell or otherwise make available the Licensed Data to third parties in any form. Third party rights to enforce the terms of this licence shall be reserved to OS.