


Key:

Proposed 20mph Speed Limit to Replace Current 30mph Speed Limit

Current 30mph Speed Limit

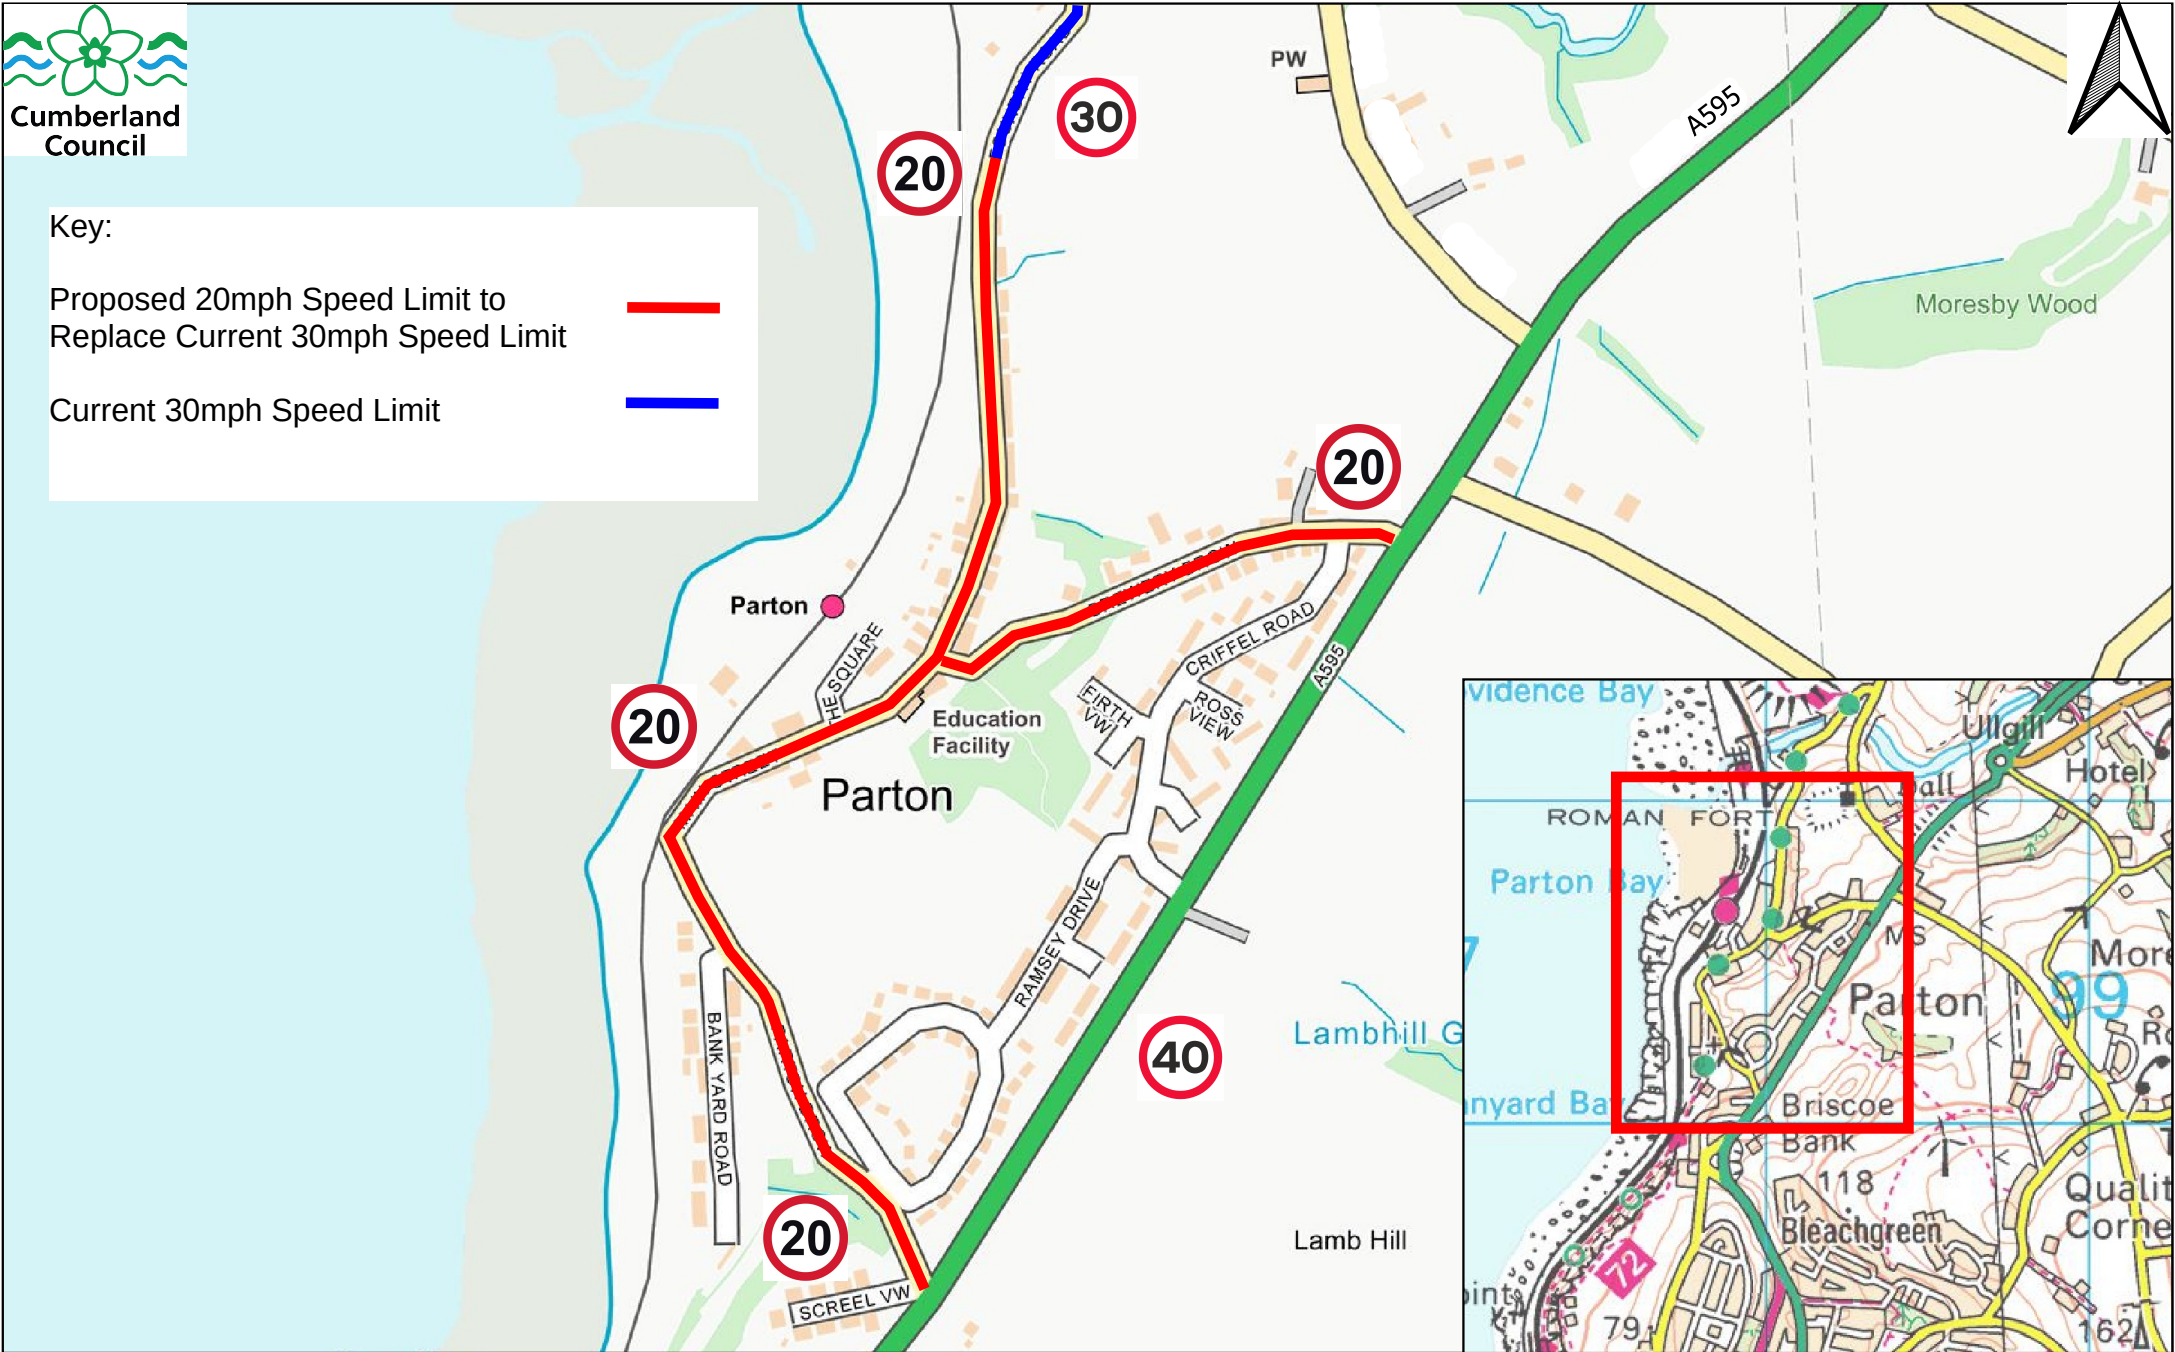

	South Cumberland Speed Limit Review Traffic Regulation Order Proposal 3: Various Highways - Parton Area	Created by: PZ Created on: 24/02/26 Scale: Not to scale	Lillyhall Highways Depot, Joseph Noble Road, Lillyhall Industrial Estate, Workington, CA14 4JH.
--	--	---	--