

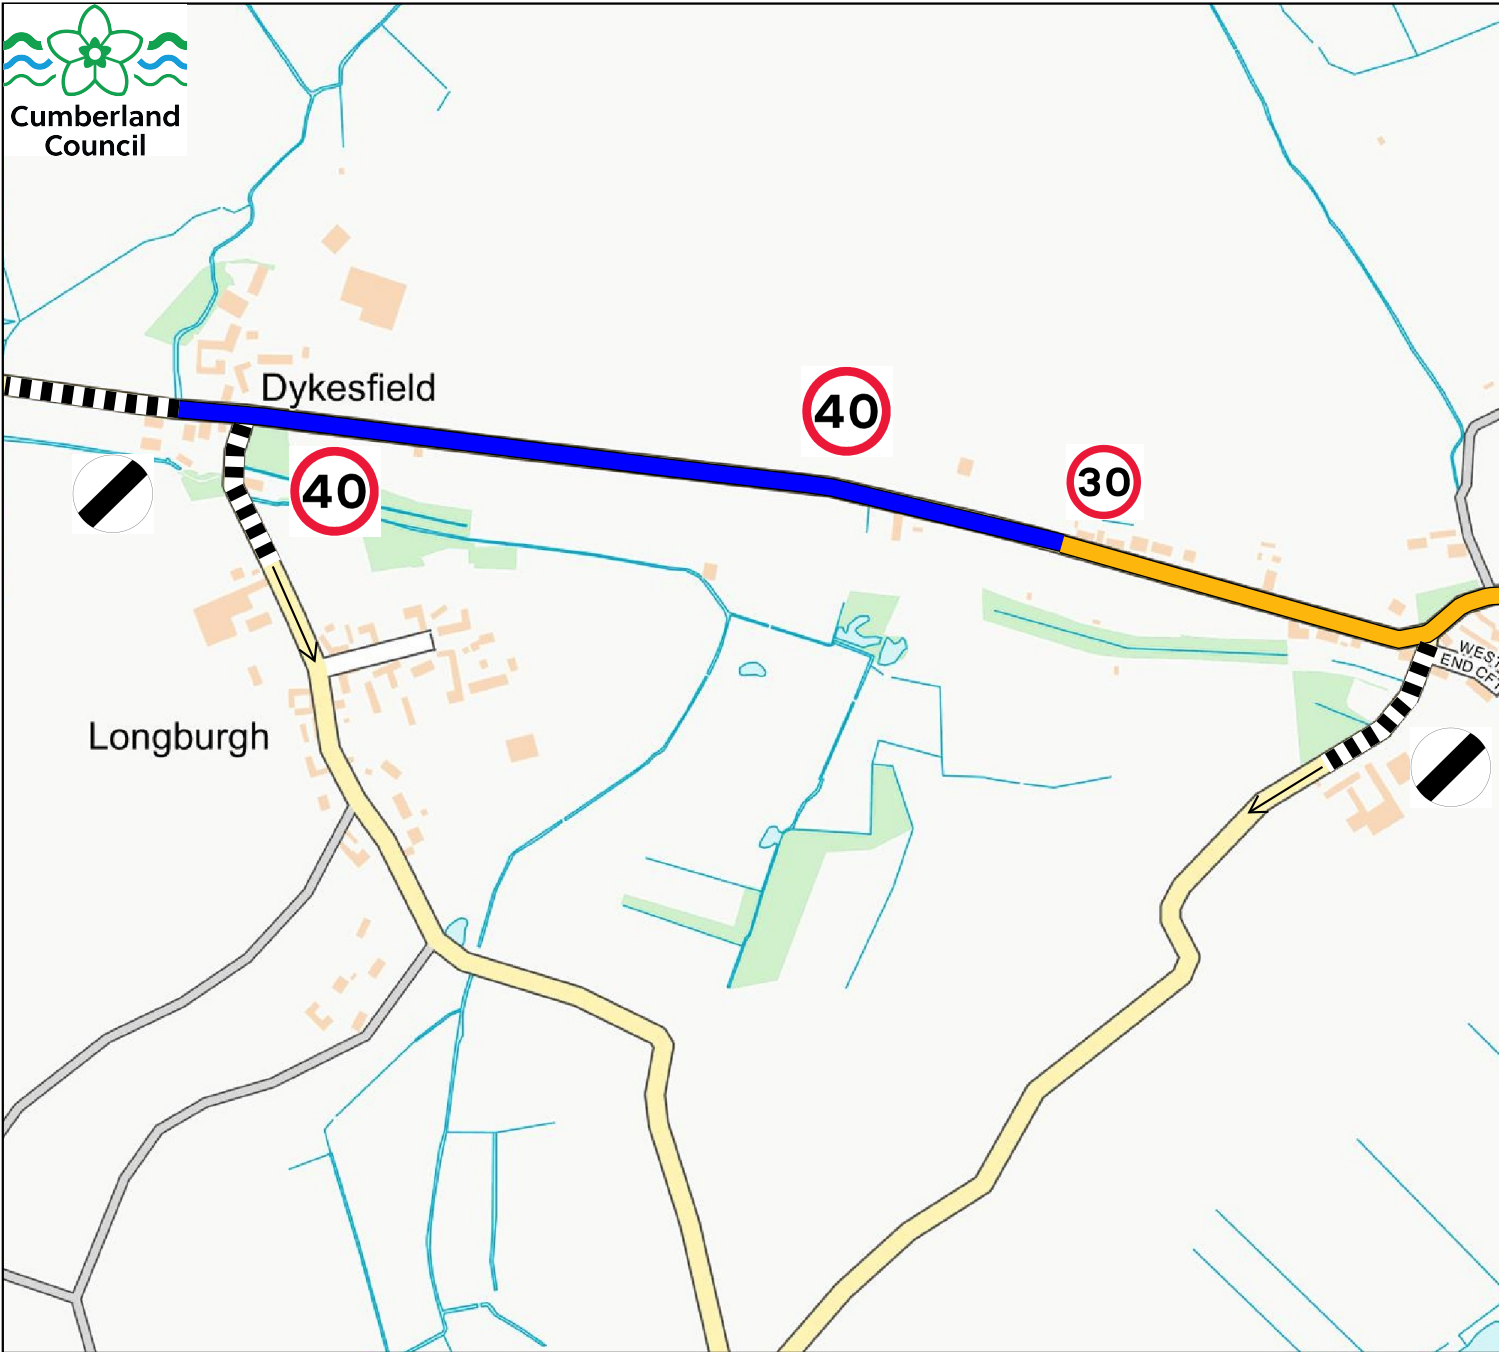


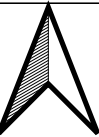

KEY:

- Proposed 40mph to replace existing National Speed Limit
- Existing 30mph Speed Limit
- Existing National Speed Limit

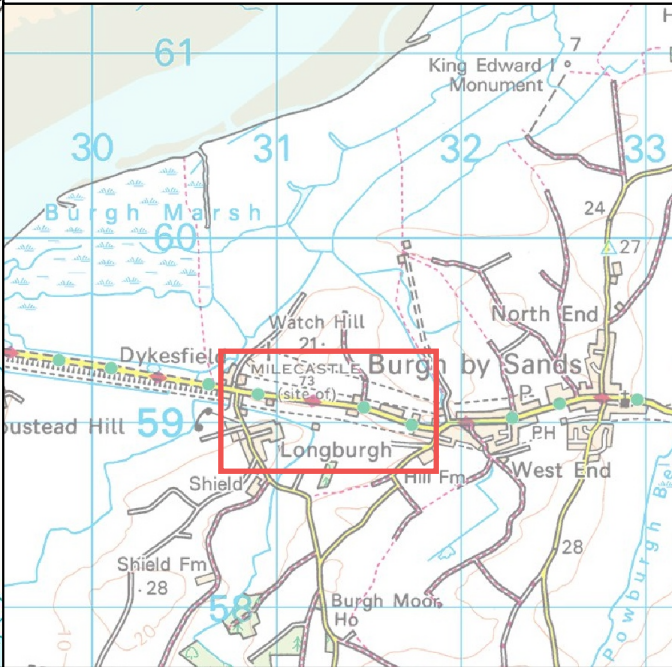

TRO Extents	North Cumberland Speed Limit Review Proposal 10 Dykesfield to Burgh-by-Sands	Drawing No: NCSLR/26-27/P10/AM0	Created by: S.Wilkinson Created on: 26/05/2026 Scale: Not to scale	Parkhouse Building, Baron Way, Kingmoor Business Park, Carlisle, CA6 4SJ.
-------------	---	------------------------------------	--	--

12 August 2026
Our reference: NCSLR/26-27/P10/AM0

Dear Occupier

**NORTH CUMBERLAND SPEED LIMIT REVIEW – INFORMAL CONSULTATION
PROPOSAL 10 – DYKESFIELD to BUGH-BY-SANDS**

We are writing to invite your comments on a proposal to reduce the existing 60mph speed limit to 40mph between Dykesfield and Burgh-by-Sands. The extent of the proposed restriction is shown on the attached plan.

Over recent months, officers have undertaken a full review of speed limits in the North Cumberland area, taking into consideration requests received from the public, discussions with the police, recommendations arising from road safety studies, and schemes specified in planning conditions.

Should you have any comments relating to this proposal, please respond in writing either to TROresponses@cumberland.gov.uk or the above postal address by **5 September 2026**, marking your correspondence 'North Cumberland Speed Limit Review – Proposal 10 - Dykesfield to Bugh-By-Sands'. Any response, favourable or otherwise, would be welcomed.

Yours Faithfully

S. Wilkinson

Sophie Wilkinson
Traffic Management Officer